
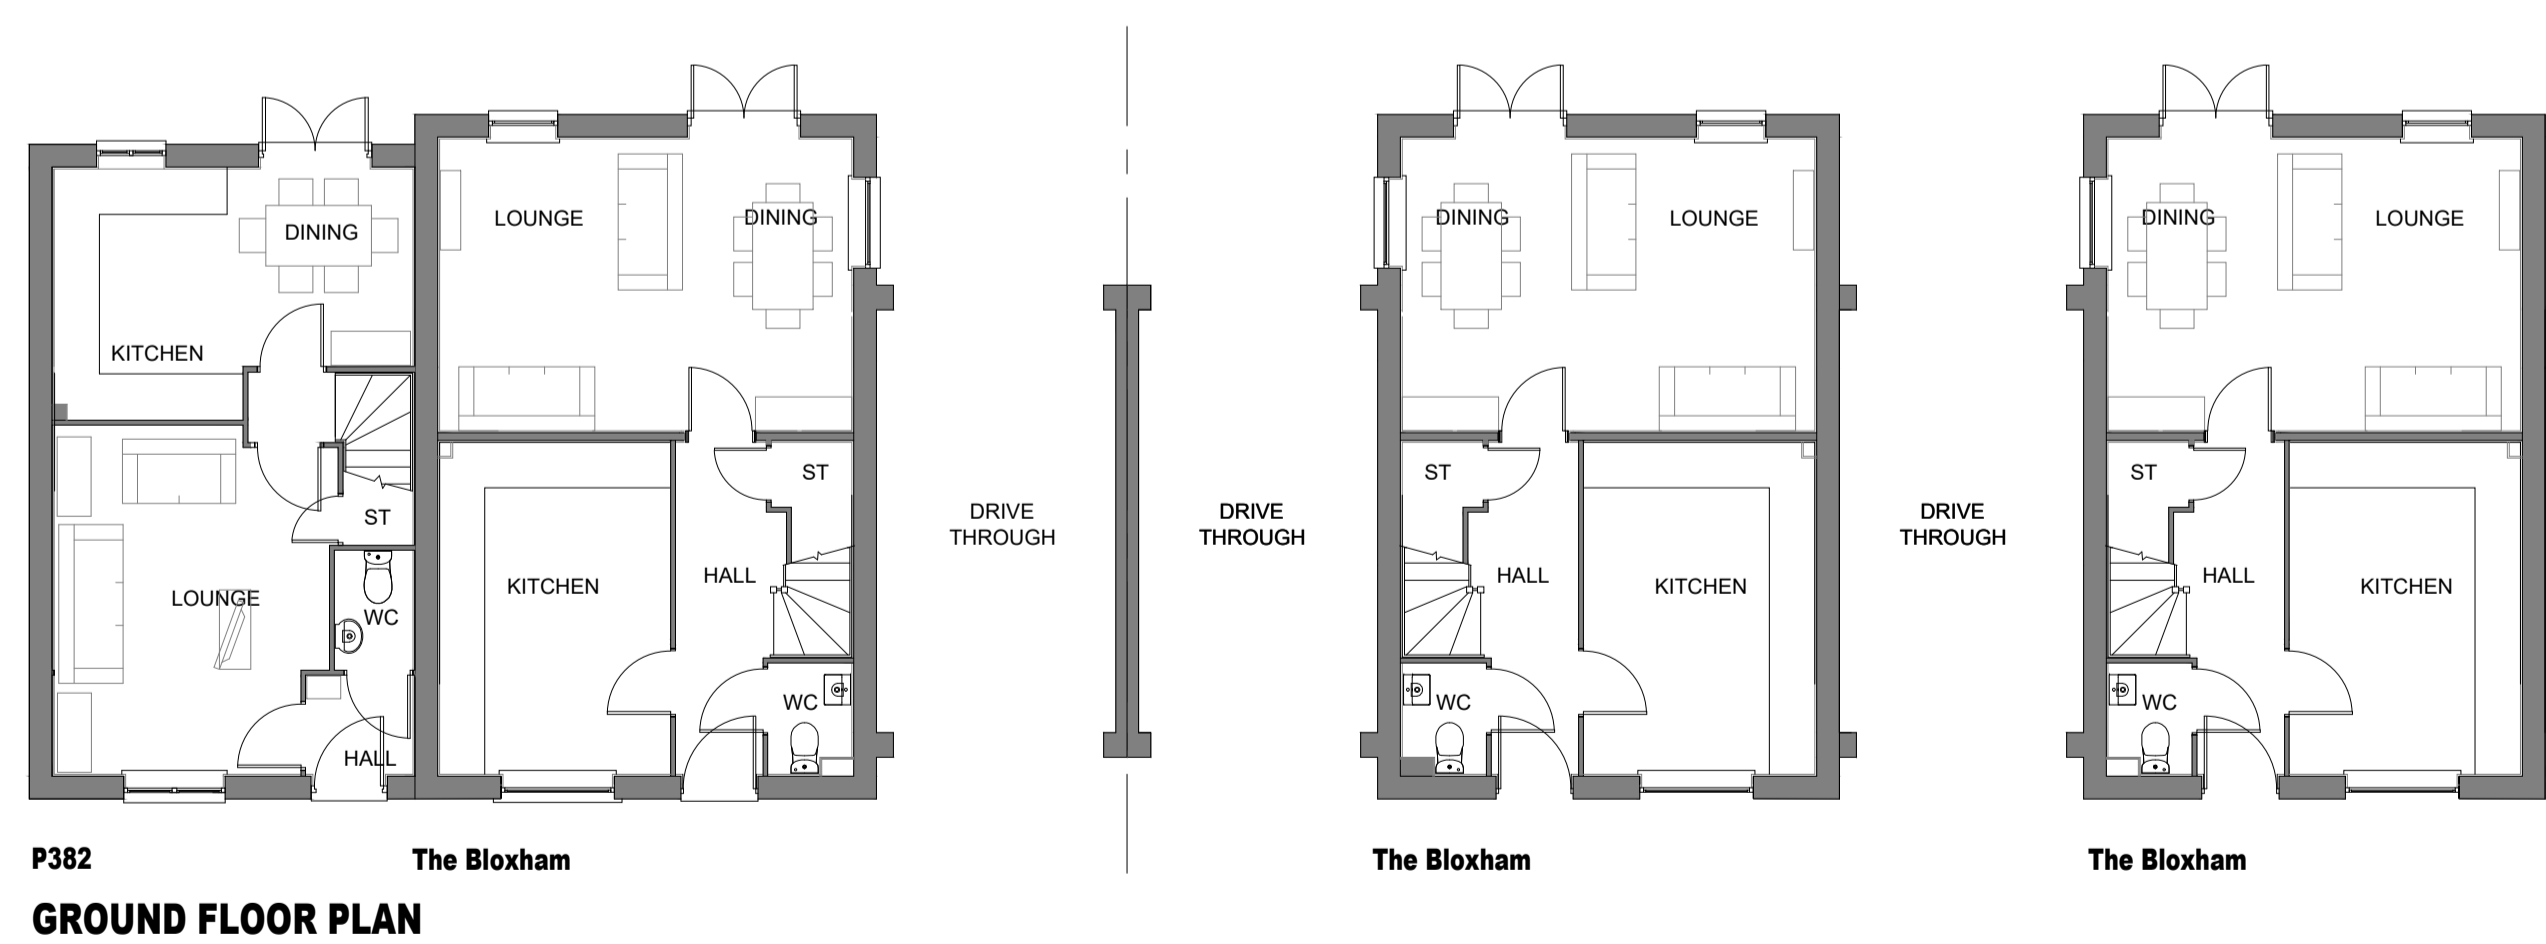


NOTES

REV	DESCRIPTION	DATE	AUTH	CHK'D

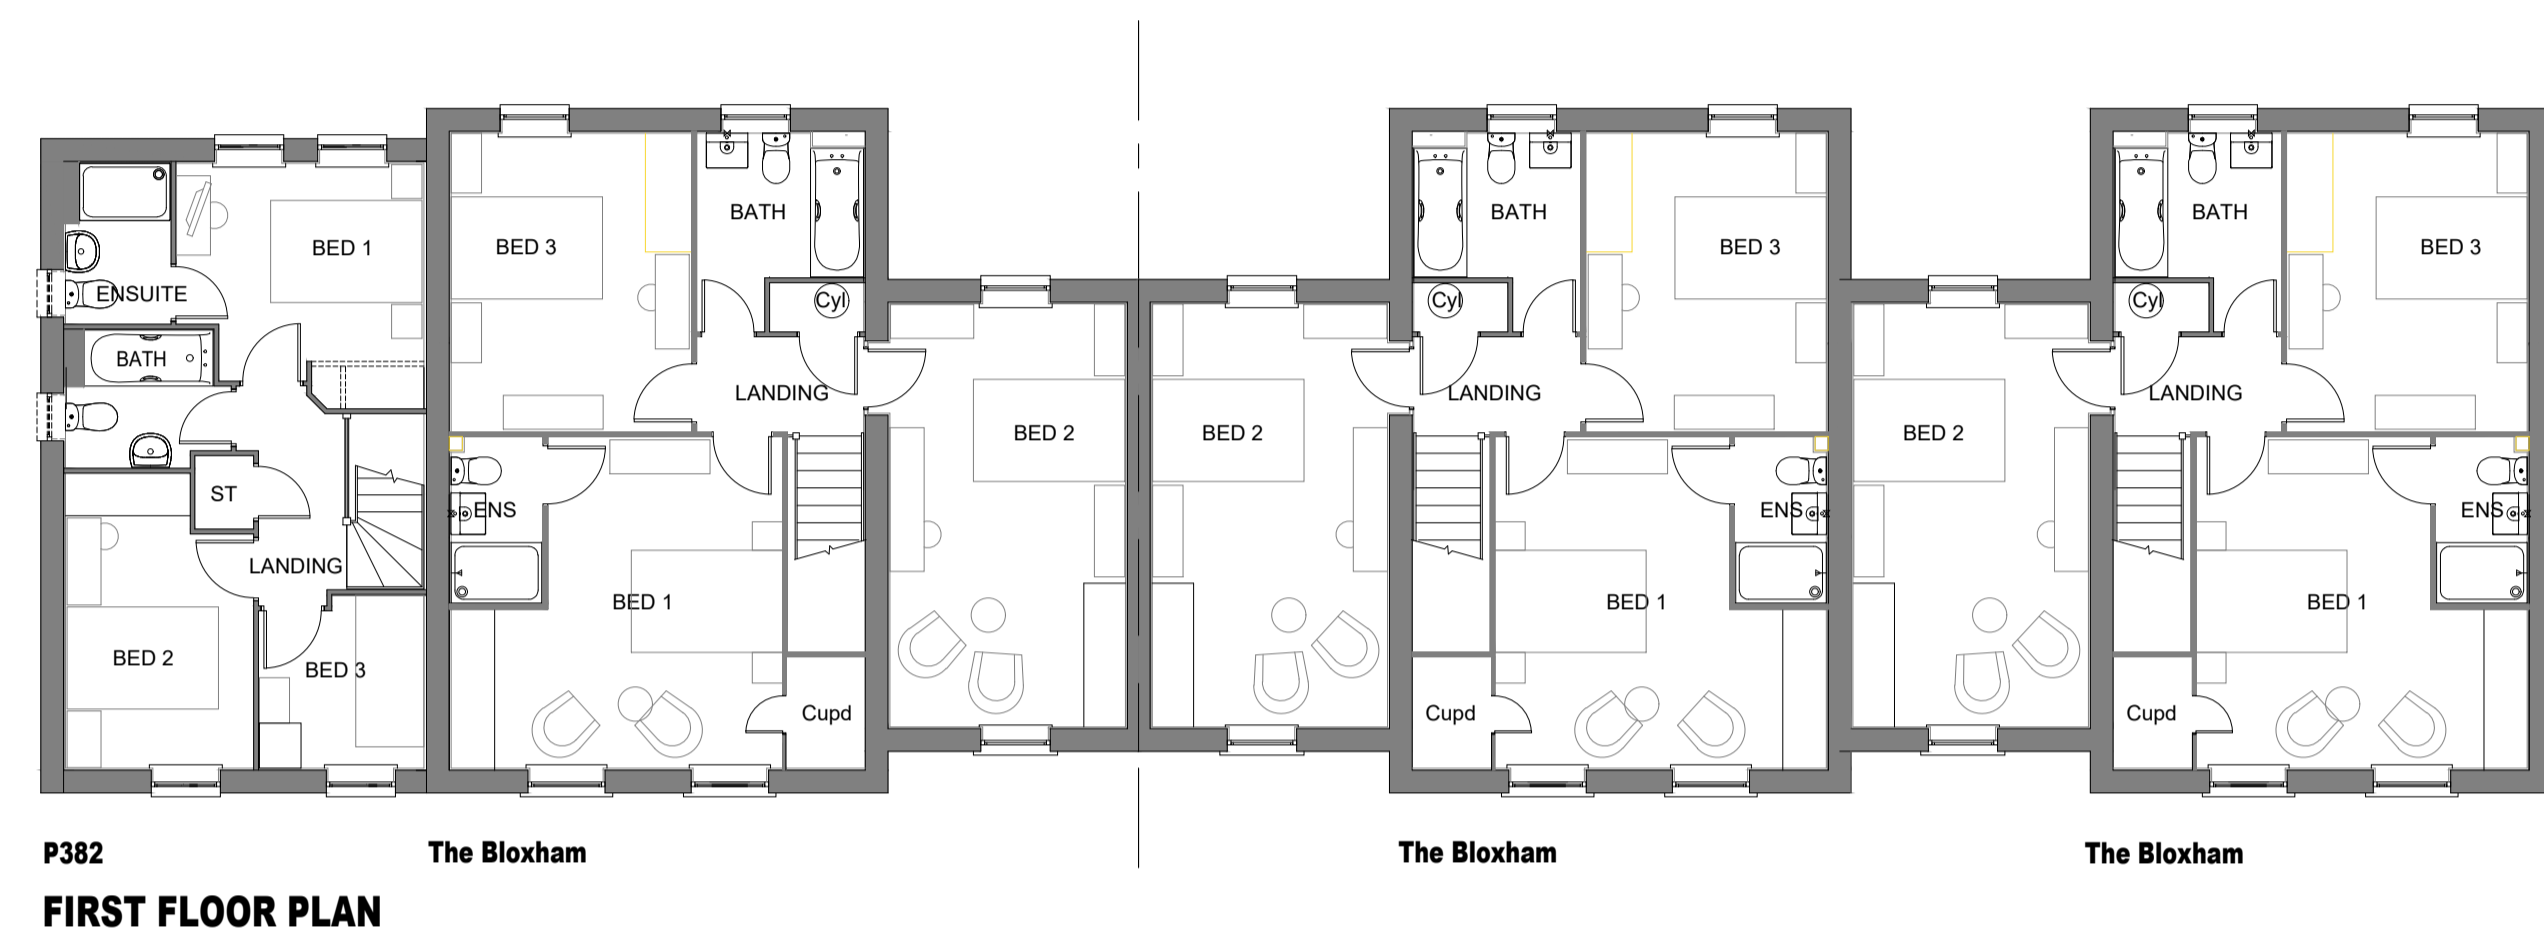

PROJECT  
**Bodicote**

DRAWING  
House Type Planning Drawing  
House Type: P382 & Bloxham (Terrace)  
Floorplans - Sheet 1 of 2

SCALE	DATE	AUTHOR	REV
1:100@A1	May 2020	PH	*

JOB NO.	DRAWING NO.
7942	BOD.HT.072.5A

CHARACTER AREA:  
Main Street

House type	P382	Variation	Brick	PLOT No. - As Drawn: 112 Opposite:	House type	The Bloxham	Variation	Stone	PLOT No. - As Drawn: 111. Opposite: 109, 110.
Bedrooms	3	Persons	5		Bedrooms	3	Persons	6	
Sq.ft	832	Sq.m	77.3		Sq.ft	1225	Sq.m	113.8	