


scale 1:250

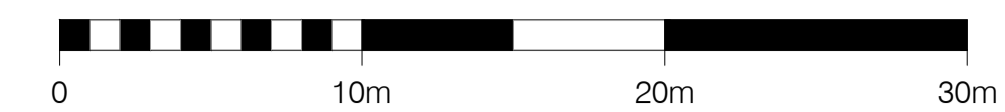

NOTES

REV	DESCRIPTION	DATE	AUTH	CHK'D
B	Updated to suit planning layout	21.05.20	PH	IR
A	Updated to suit planning layout	28.02.20	JM	IR

Street Scene B1

Street Scene B3



Street Scene B-B

Street Scene B2




Street Scene B1



Street Scene B2



Street Scene B3

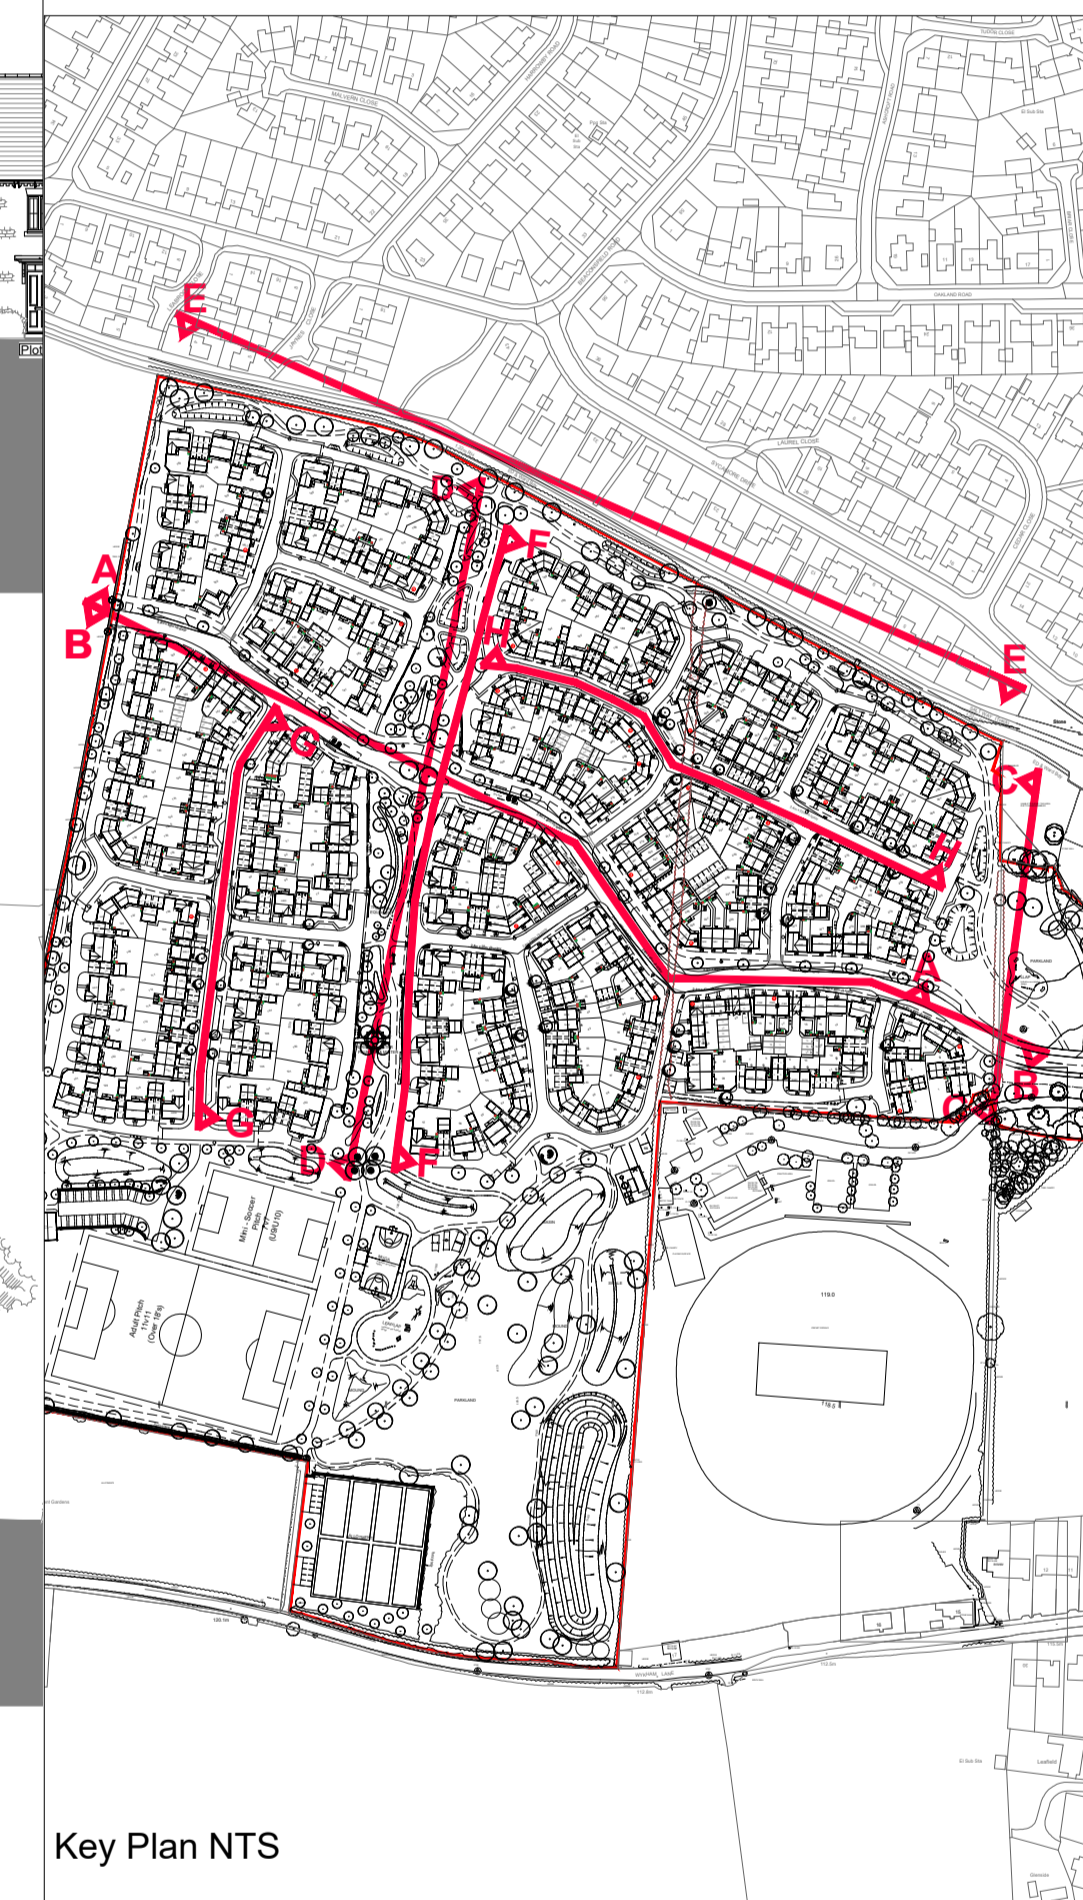

PROJECT
Bodicote
 Banbury

DRAWING
Street Scenes
 B-B
 Sheet 2 of 8

SCALE	DATE	AUTHOR	CHK'D
1:250@A1	28.02.20	JM	IR
JOB NO.	DRAWING NO.	REV	
7942	BOD_ST_004.1	B	