


scale 1:250

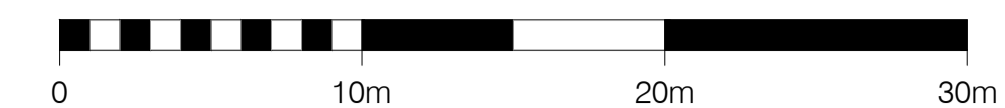

NOTES

REV	DESCRIPTION	DATE	AUTH	CHK'D
-----	-------------	------	------	-------

Street Scene F1


Street Scene F2

Street Scene F-F



Street Scene F1

Street Scene F2

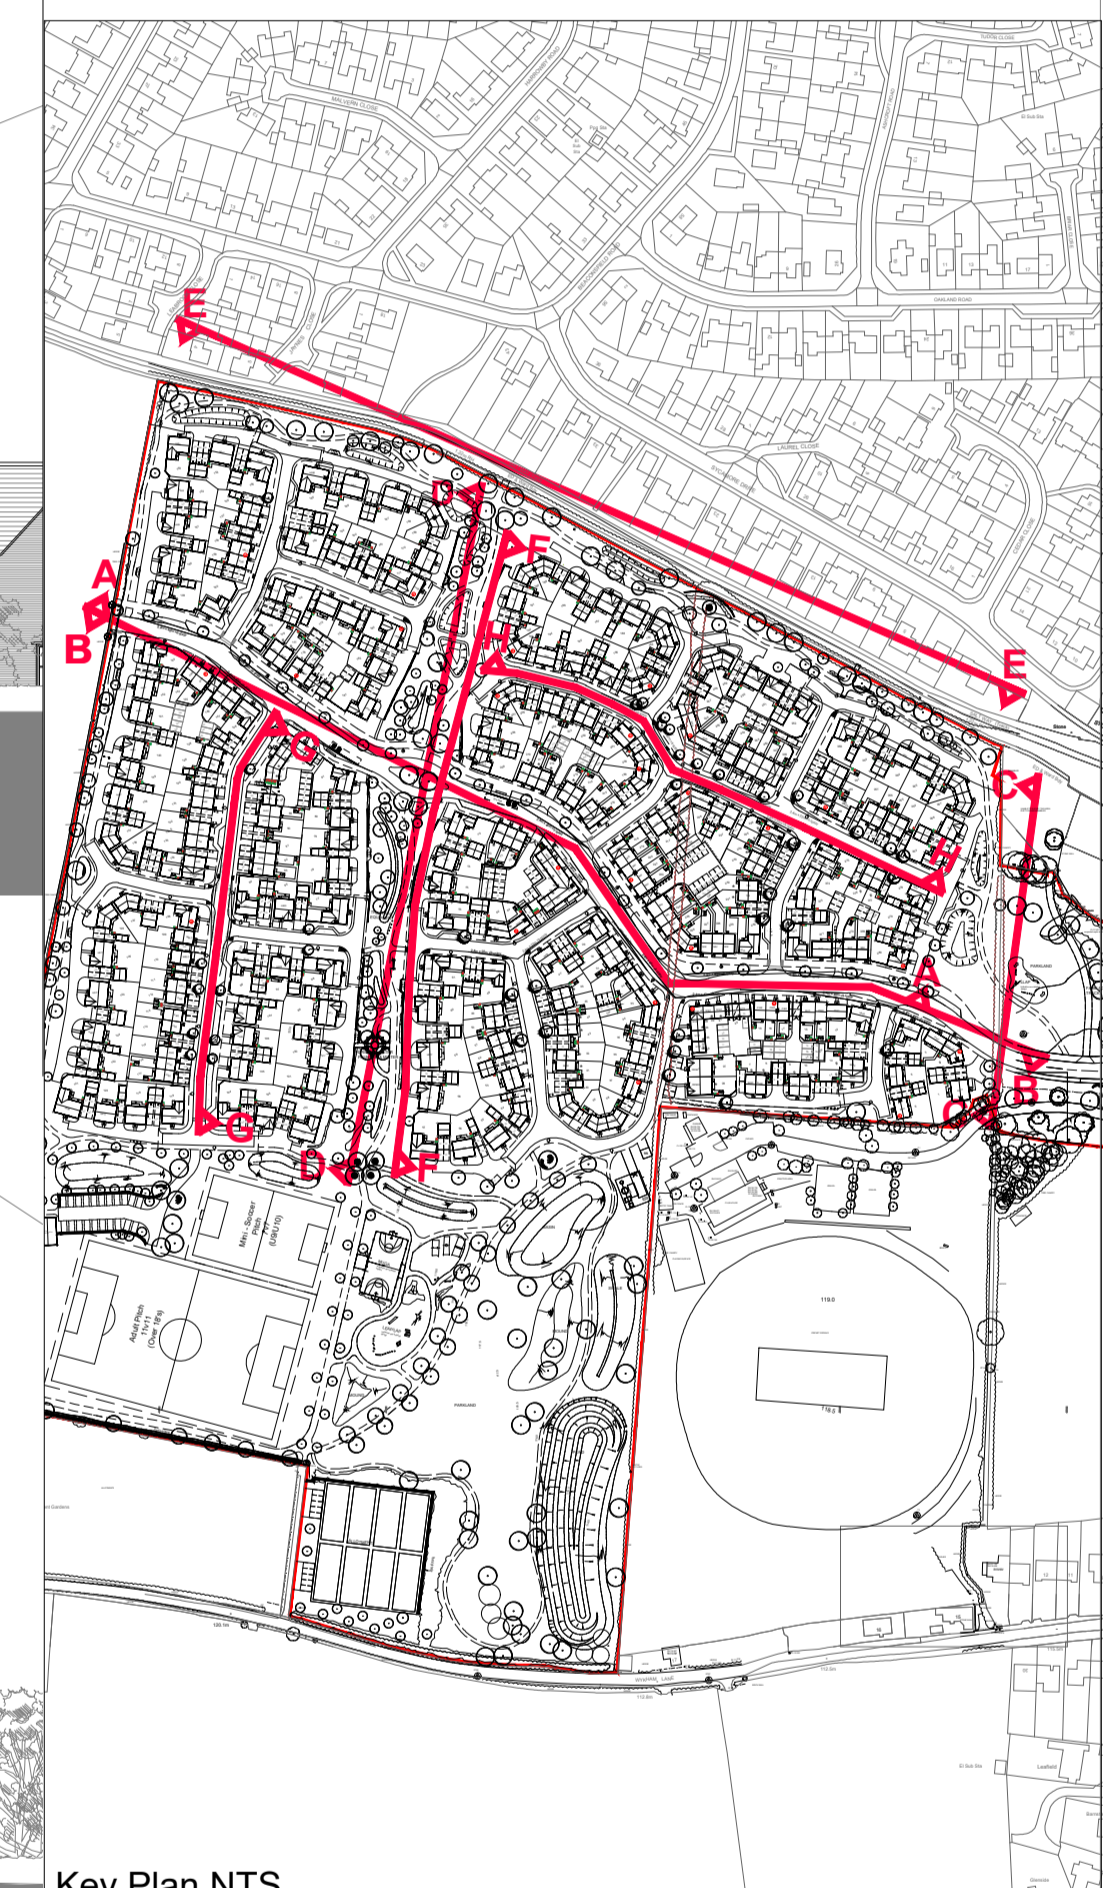

Key Plan NTS

PROJECT

Bodicote

Banbury

DRAWING

Street Scenes

F-F

Sheet 6 of 8

SCALE	DATE	AUTHOR	CHK'D
1:250@A1	28.02.20	PH	IR

JOB NO.	DRAWING NO.	REV
7942	BOD_ST_004.5	