



scale 1:250

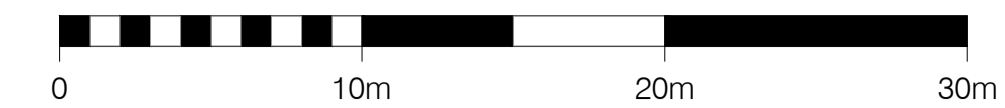

NOTES

REV	DESCRIPTION	DATE	AUTH	CHK'D

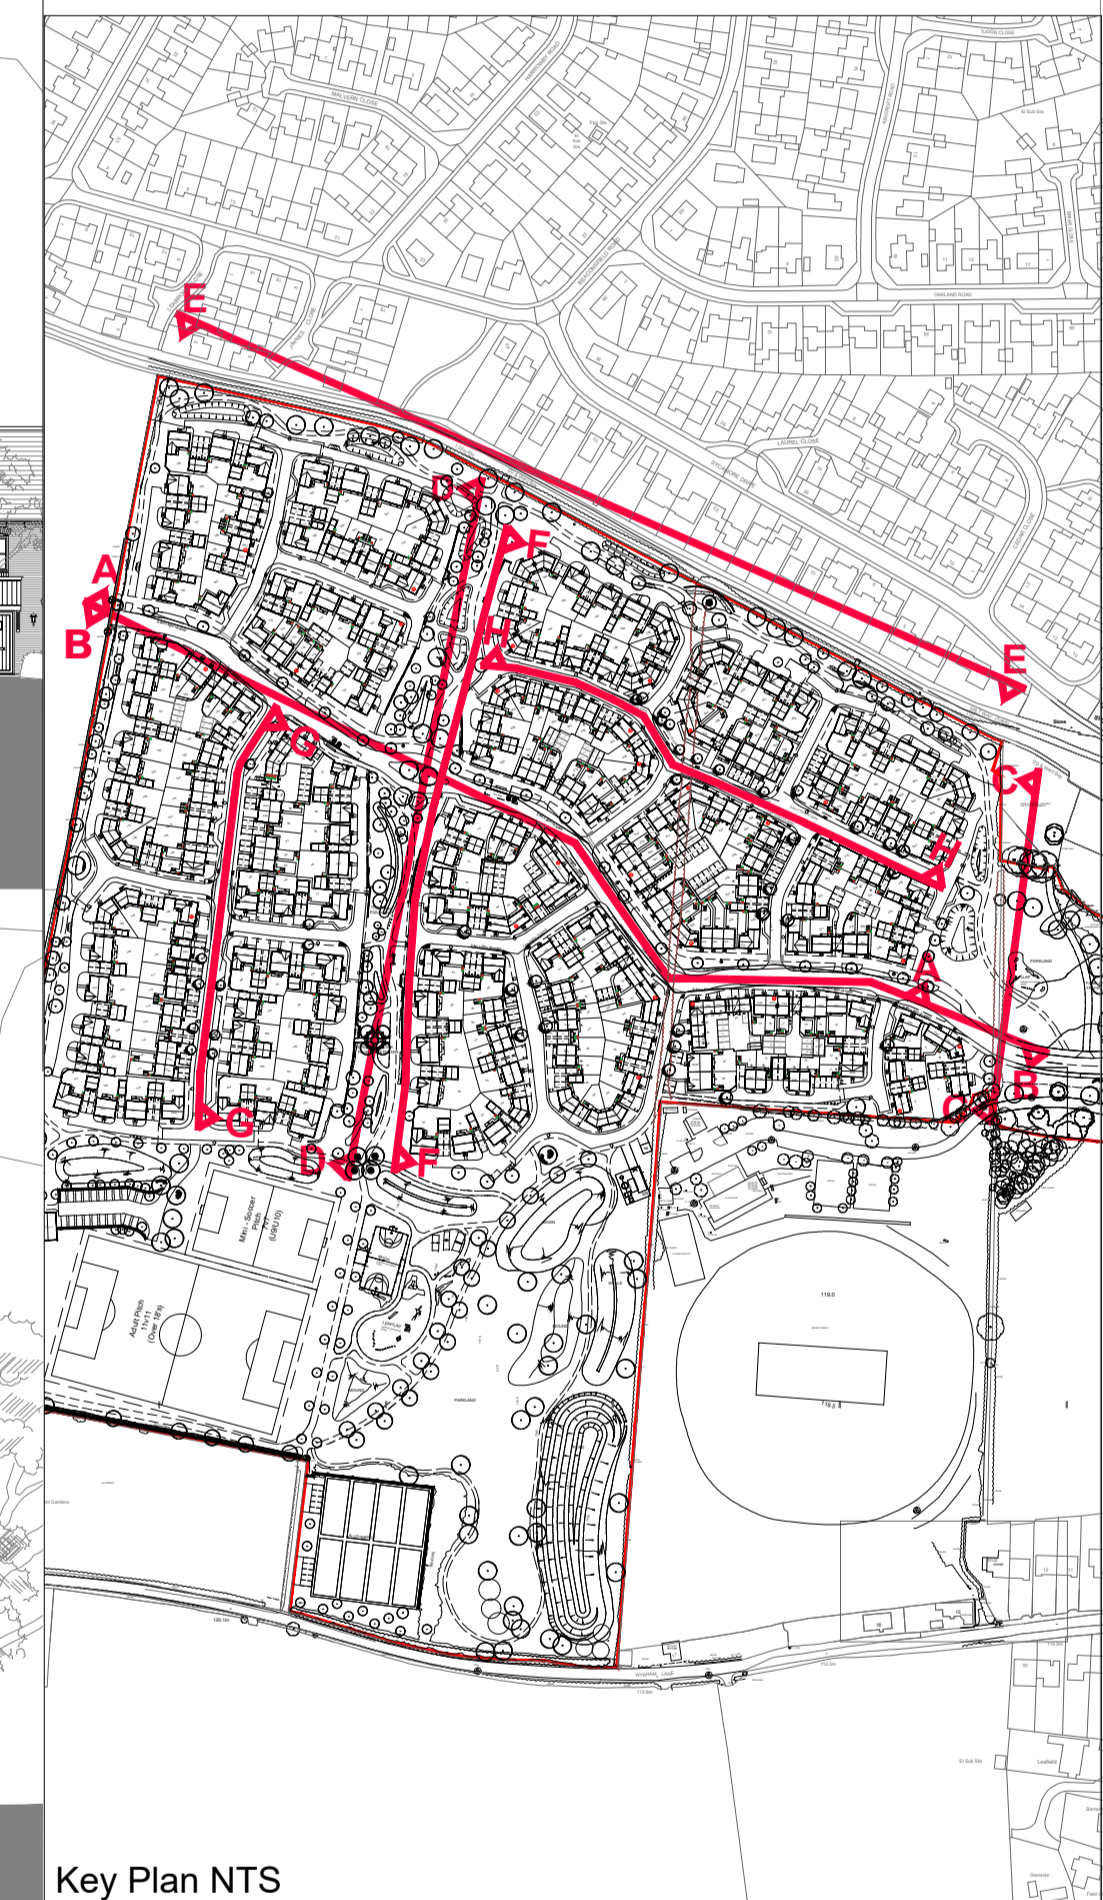

Key Plan NTS

PROJECT

Bodicote

Banbury

DRAWING

Street Scenes

G-G

Sheet 7 of 8

SCALE	DATE	AUTHOR	CHK'D
1:250@A1	28.02.20	PH	IR

JOB NO.	DRAWING NO.	REV
7942	BOD_ST_004.6	

Street Scene G1

Street Scene G2

Street Scene G-G

Street Scene G1

Street Scene G2