



scale 1:250

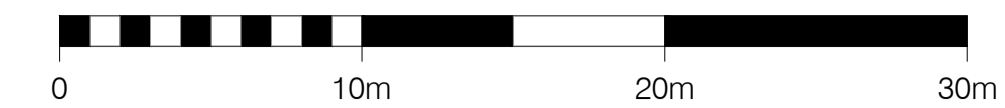

NOTES

REV	DESCRIPTION	DATE	AUTH	CHK'D
-----	-------------	------	------	-------

REV	DESCRIPTION	DATE	AUTH	CHK'D

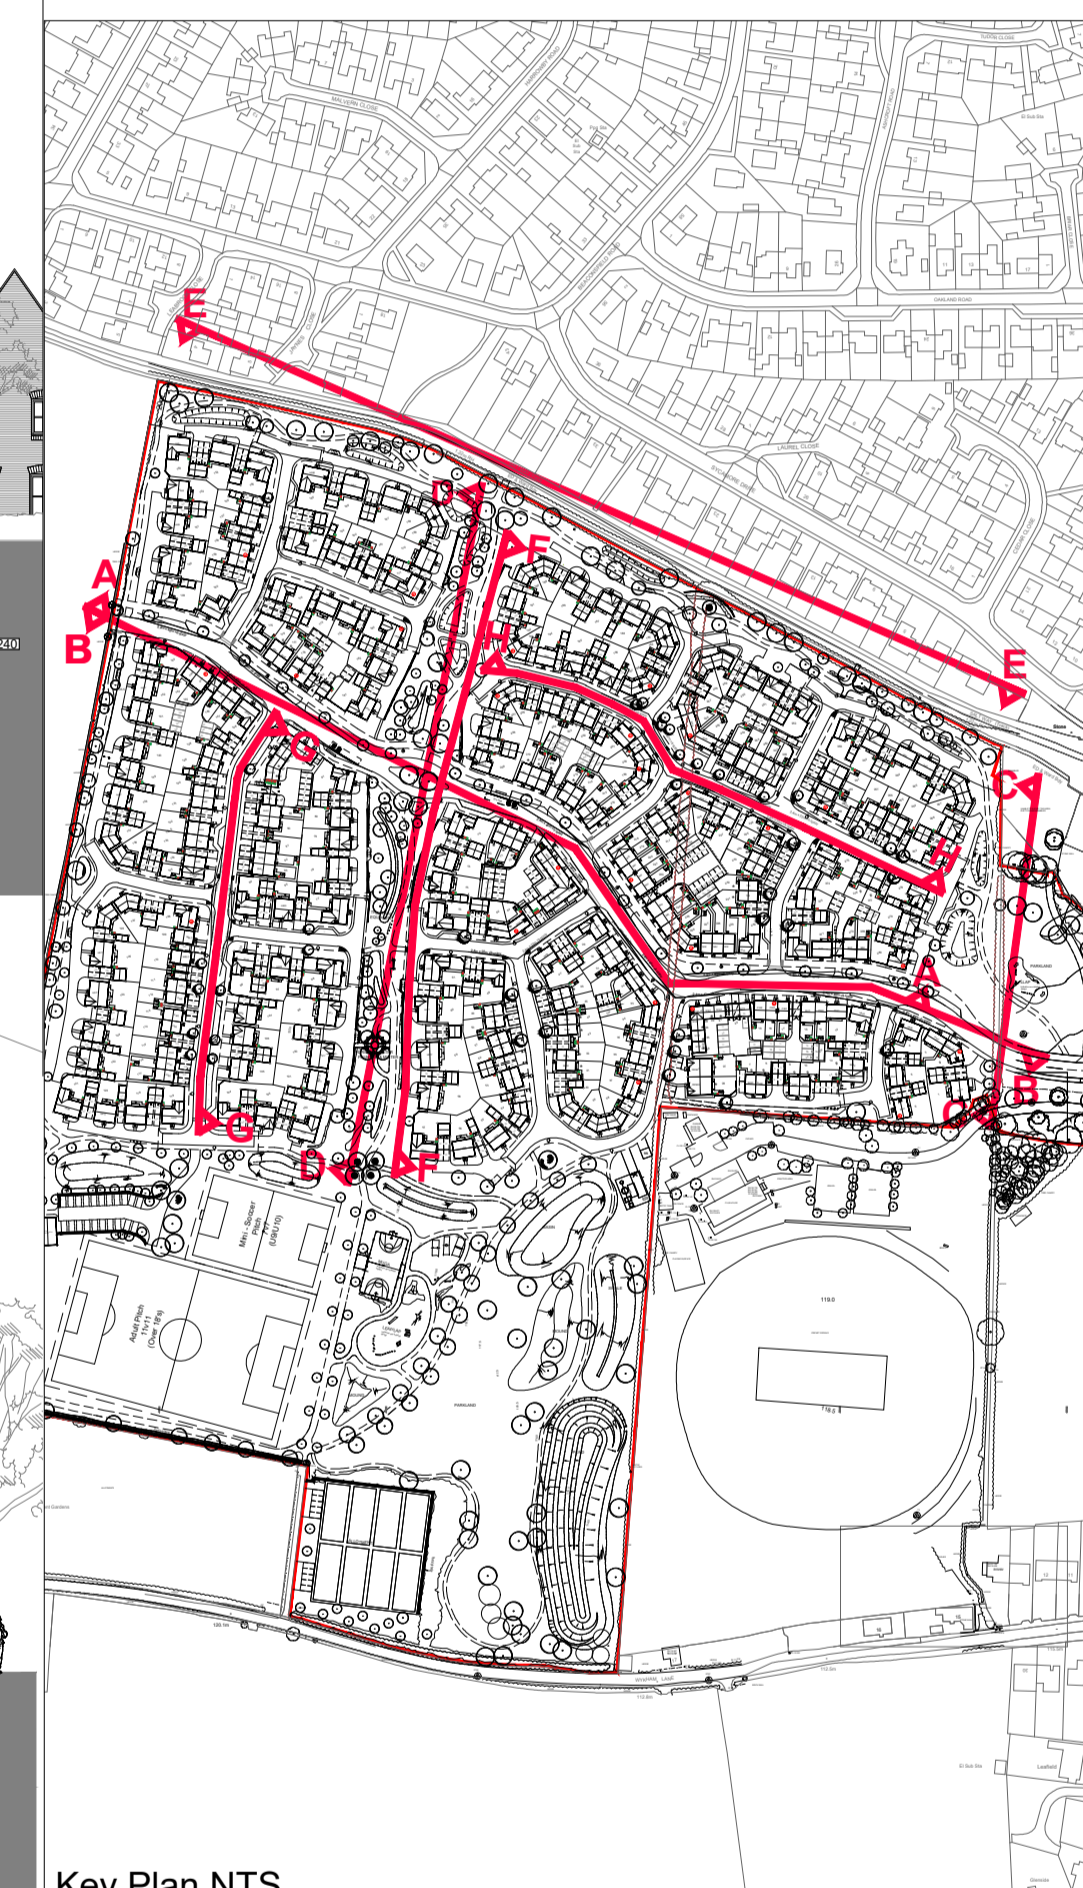

Key Plan NTS

PROJECT
Bodicote
 Banbury

DRAWING
Street Scenes
 H-H
 Sheet 8 of 8

SCALE	DATE	AUTHOR	CHK'D
1:250@A1	28.02.20	PH	IR

JOB NO.	DRAWING NO.	REV
7942	BOD_ST_004.7	

Street Scene H1

Street Scene H2



Street Scene H-H



Street Scene H1



Street Scene H2