




1800mm Brick Screen Wall

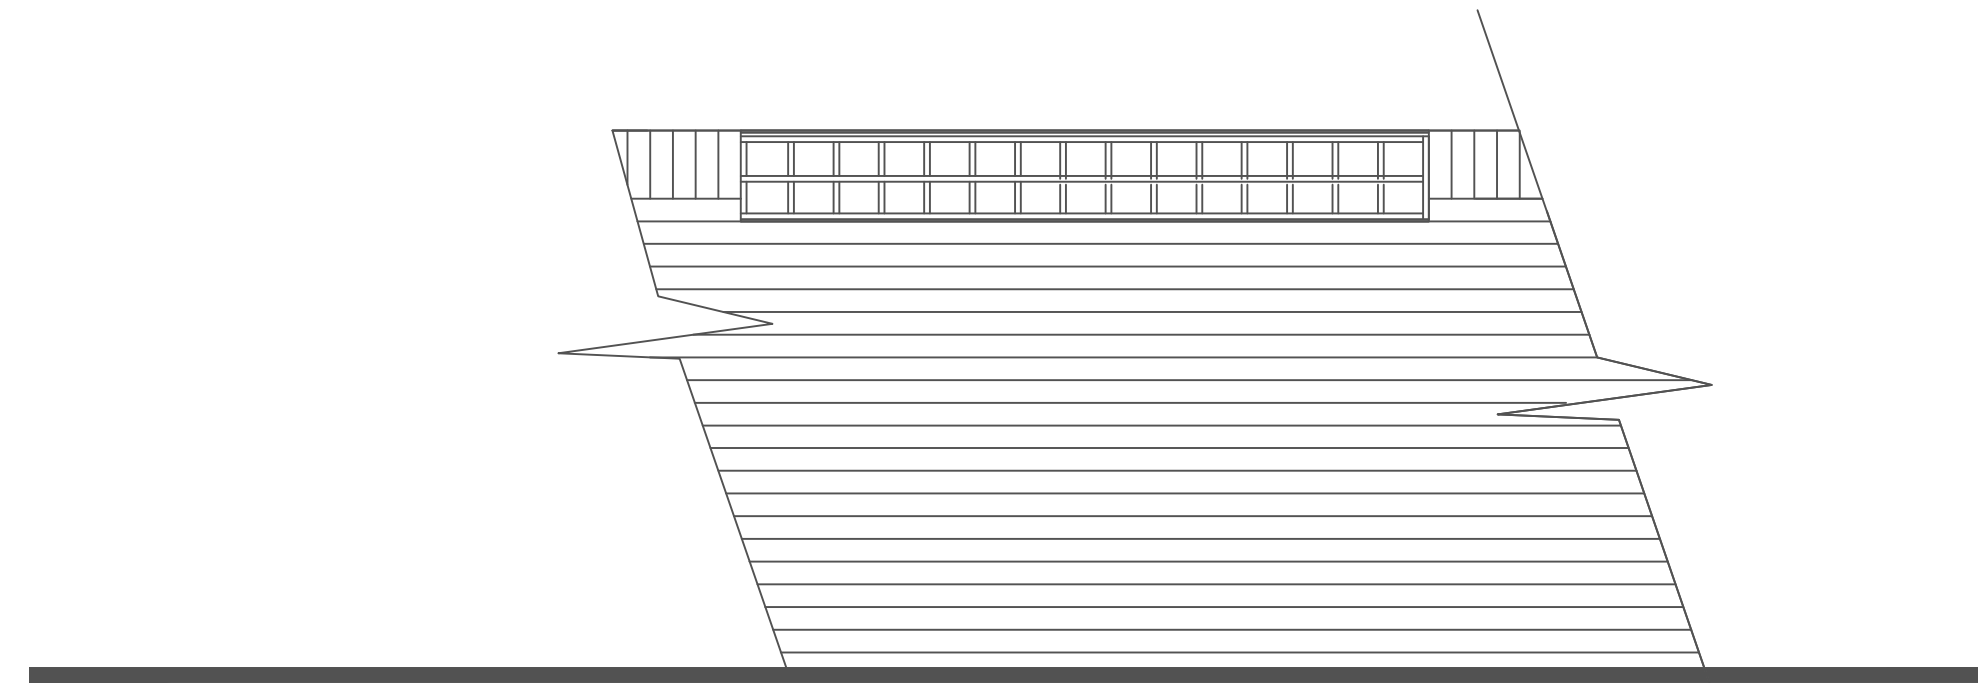


1800mm Brick Screen Wall (with 300mm trellis)

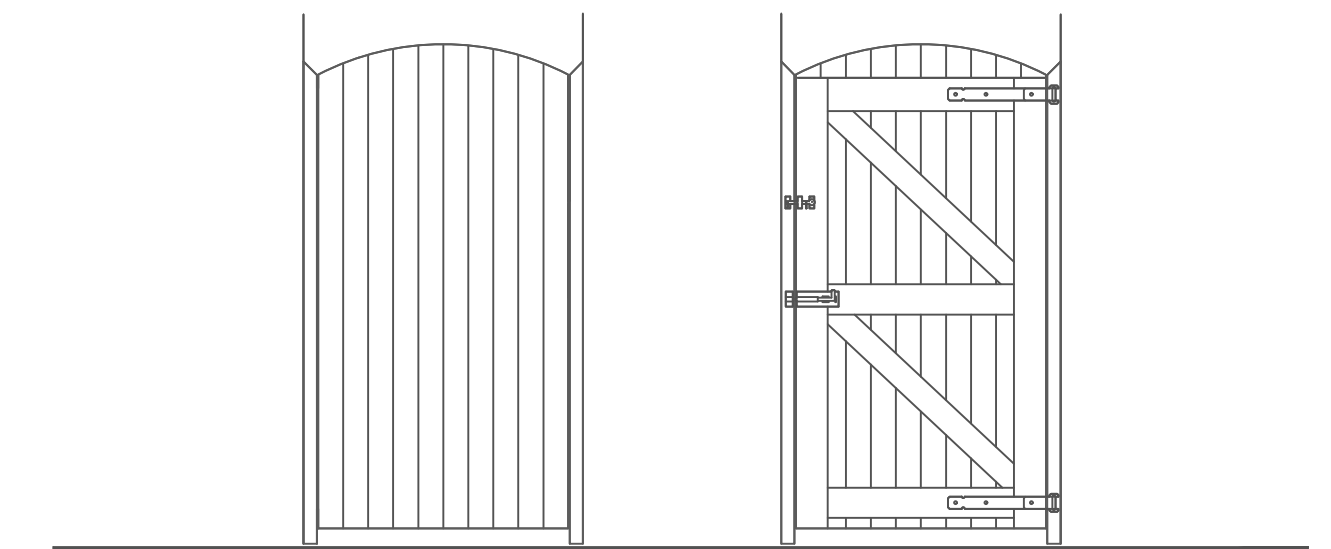

Front
Side Access Gate
Rear

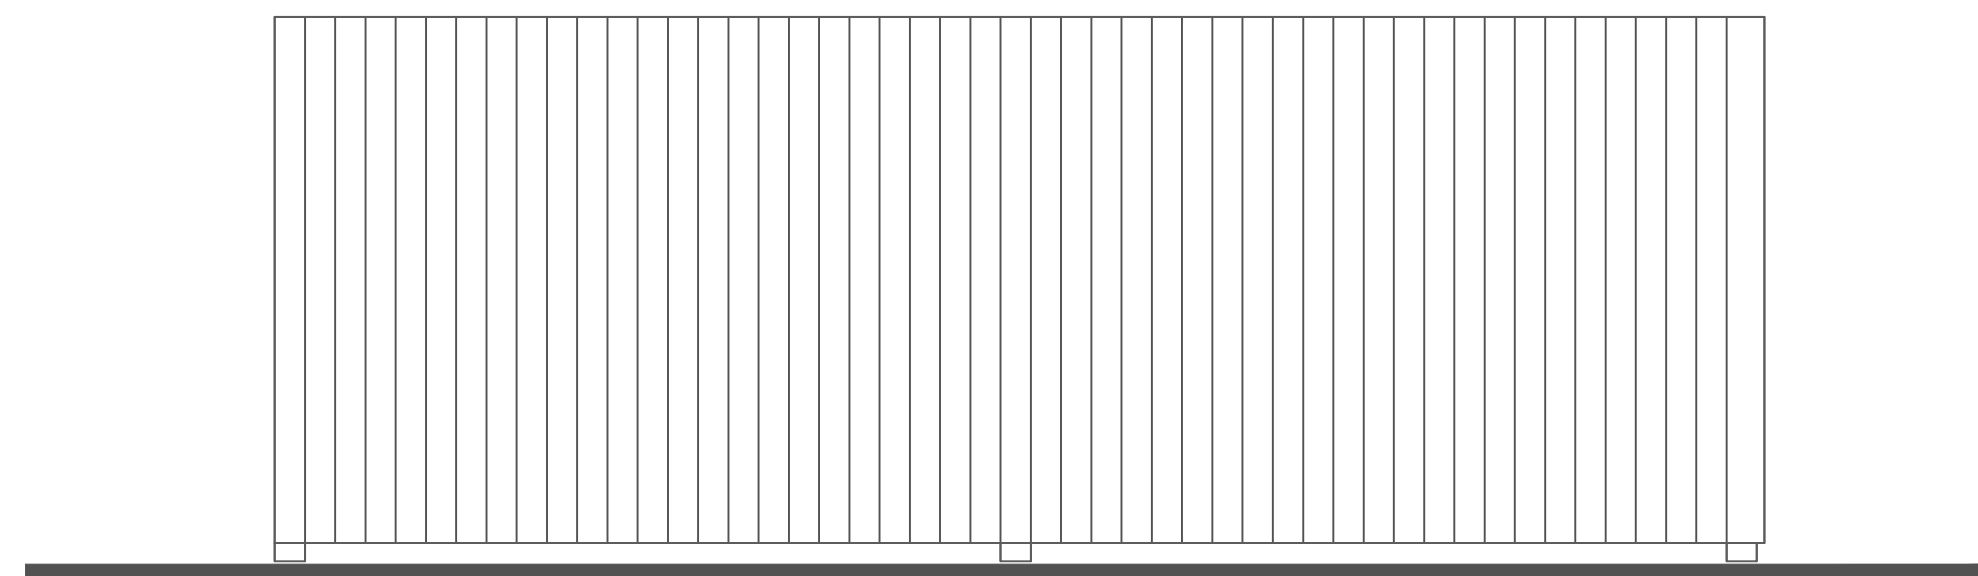

1800mm Timber Close Board Fence

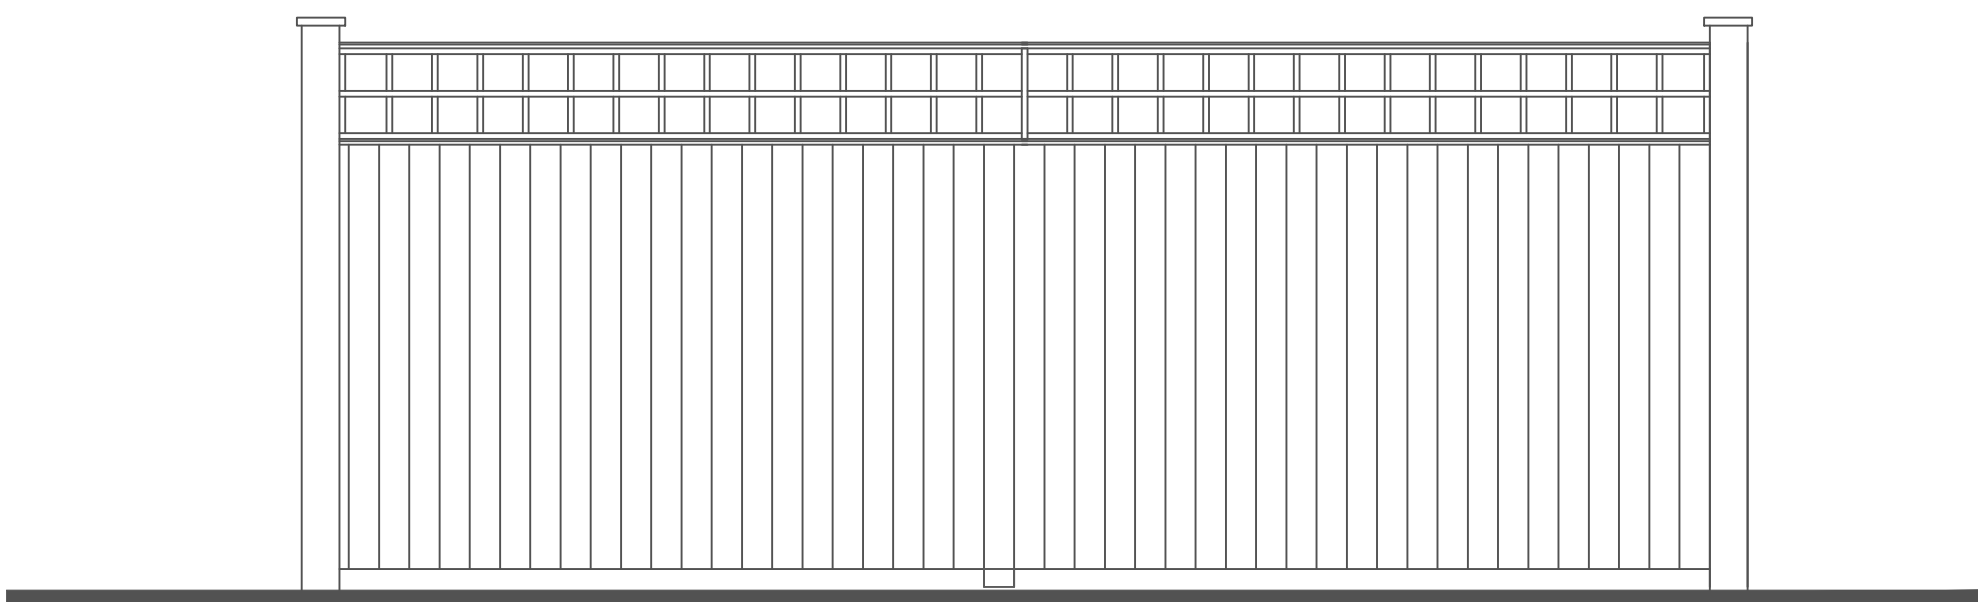

1800mm Timber Close Board Fence (with 300mm trellis)

Rev	Description	Date	Drawn	Chk'd
B	Dwg formatted.	27.05.20	IR	
A	Picket fence detail added.	28.02.20	JM	IR


DAVID WILSON HOMES
 WHERE QUALITY LIVES

Remus 2 | 2 Cranbrook Way | Solihull Business Park | Solihull | B90 4GT | 0121 713 7310
www.dwh.co.uk

Project
Bodicote
 White Post Road

Drawing Title
Enclosures Details 1 of 2

Scale
 1:20@ A1
 Date
 01.05.19
 Drawn By
 IR