



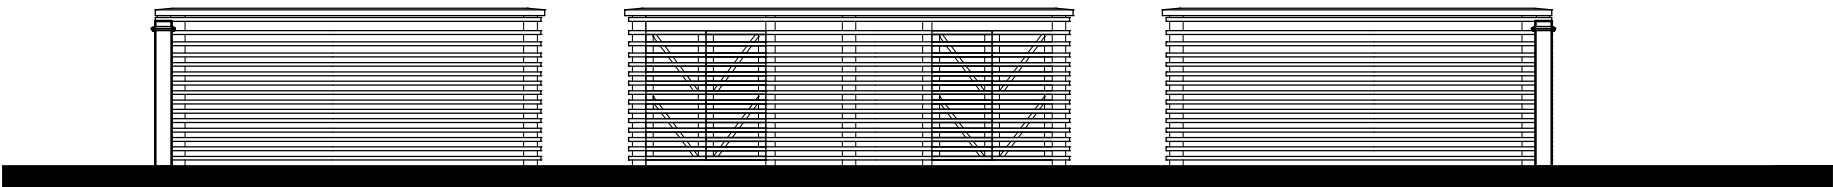


REVISION/S:

BIN STORE / CYCLE STORE

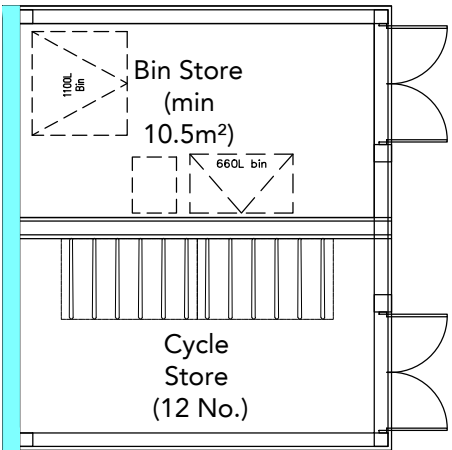


SIDE ELEVATION      FRONT ELEVATION      SIDE ELEVATION

DOUBLE GARAGE

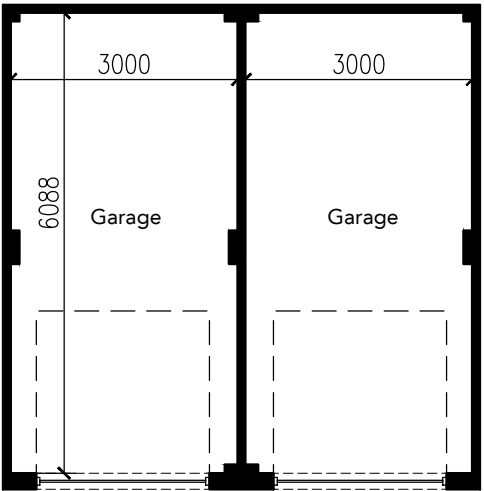

PLAN

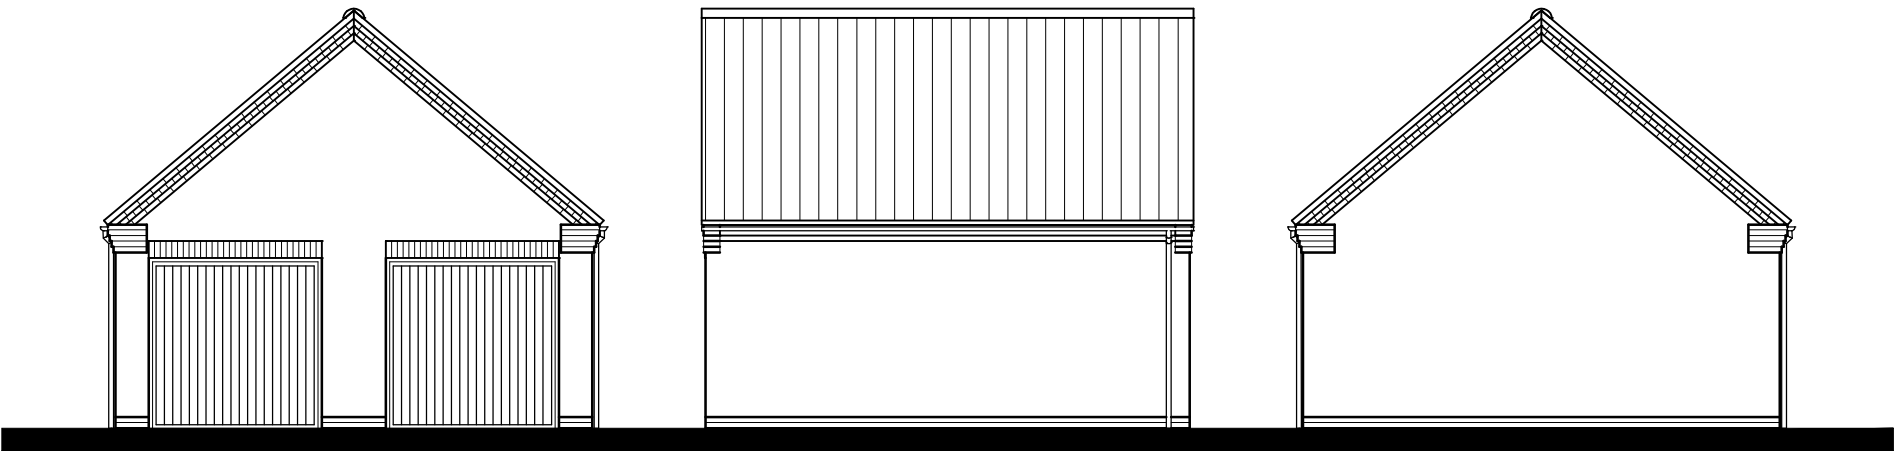

FRONT ELEVATION      SIDE ELEVATION      REAR ELEVATION