




COMMUNITY GARDEN 1

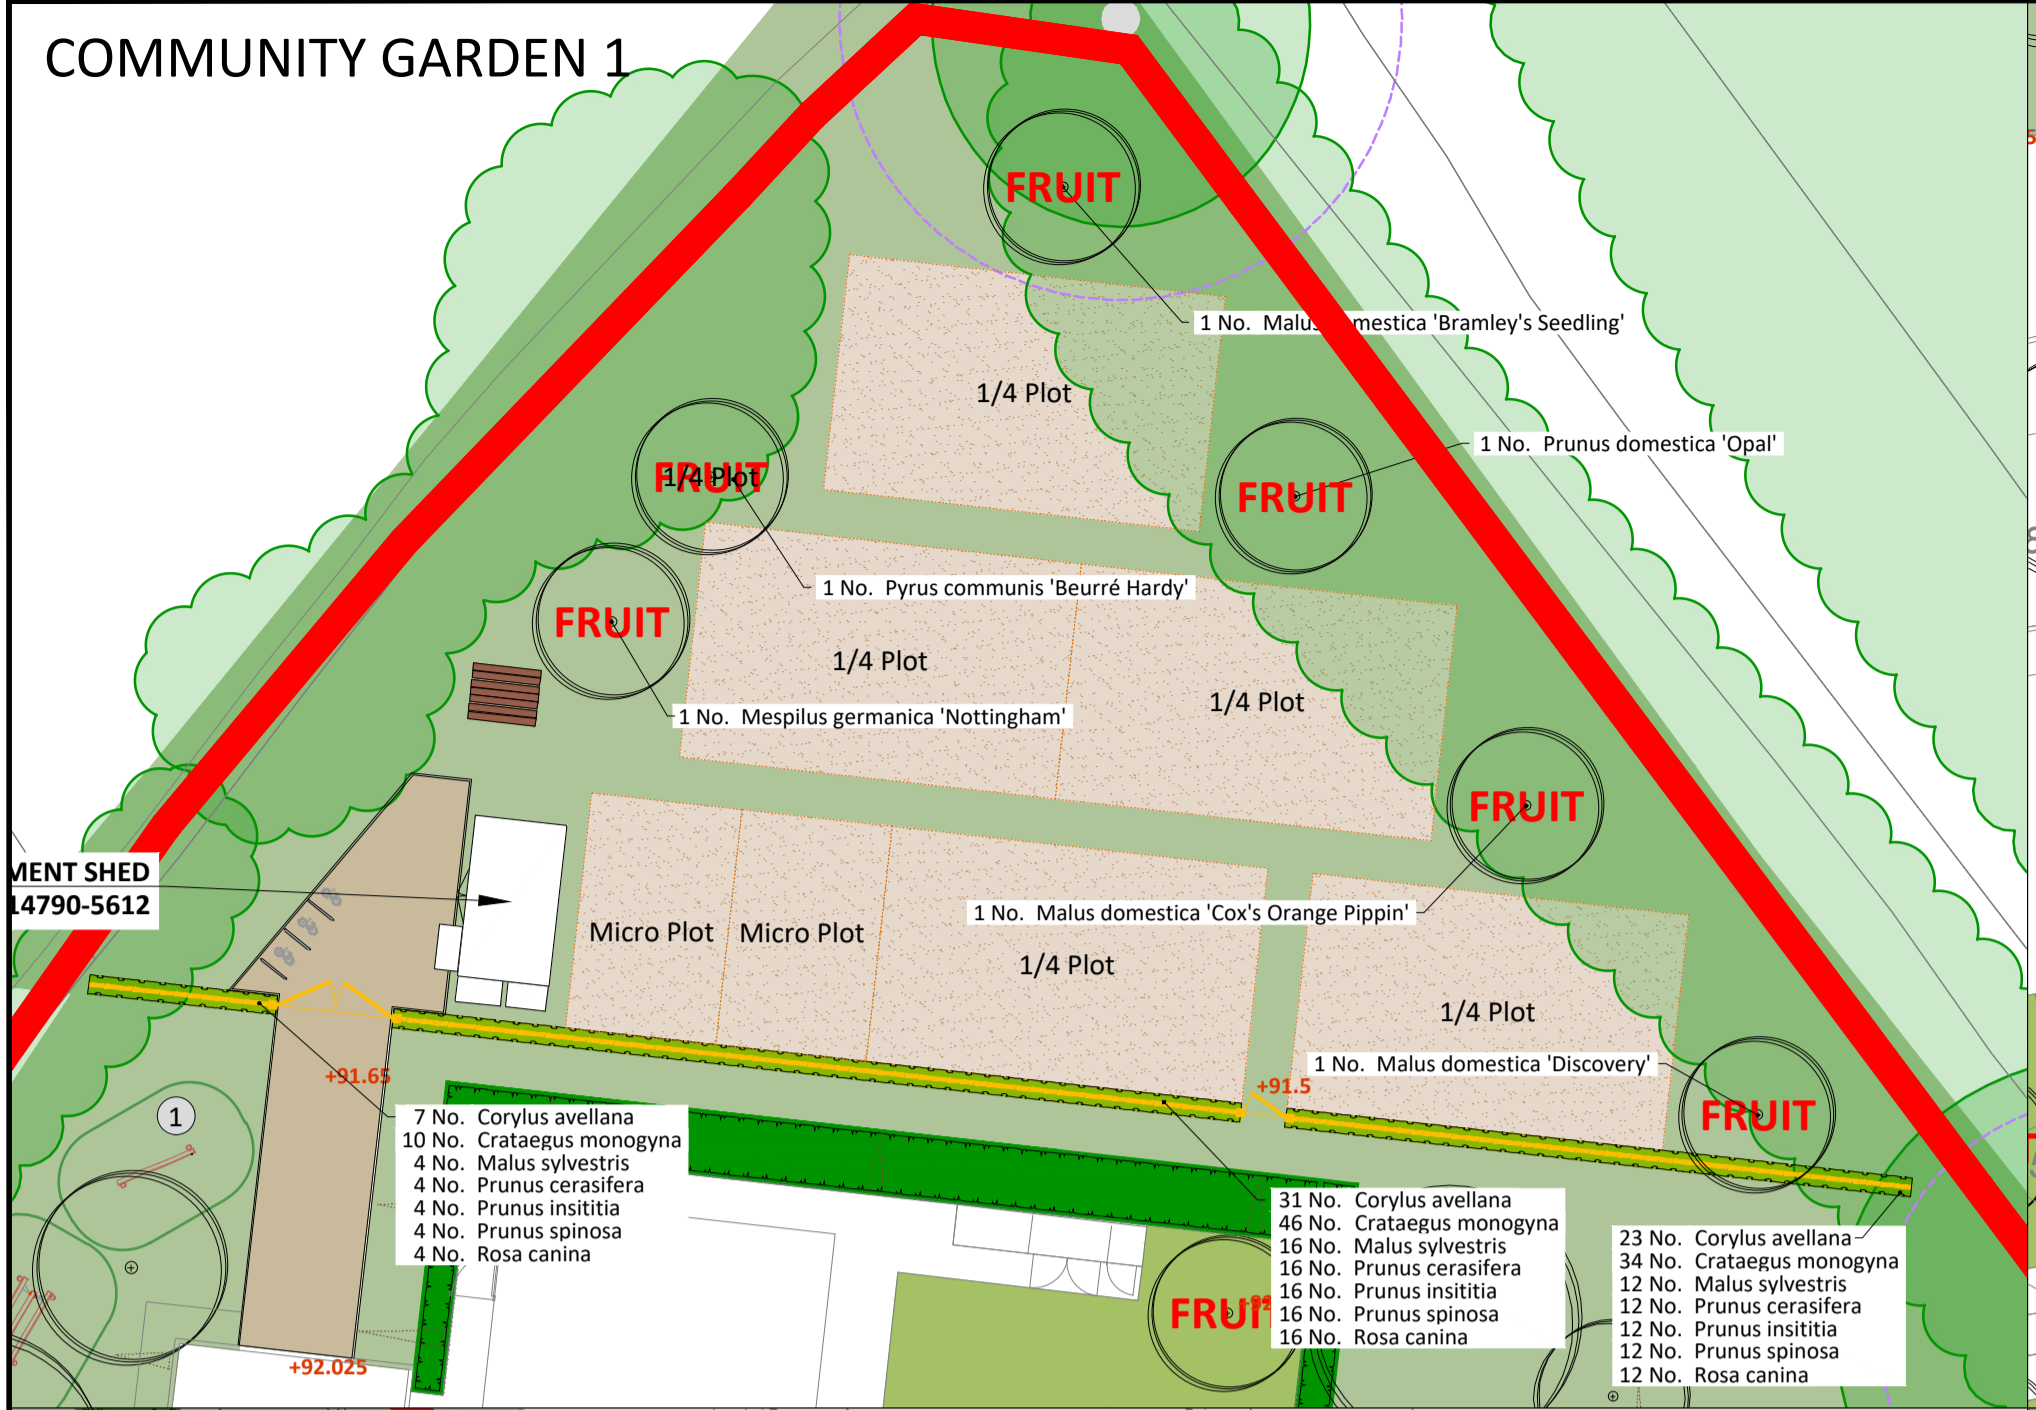

COMMUNITY GARDEN 2

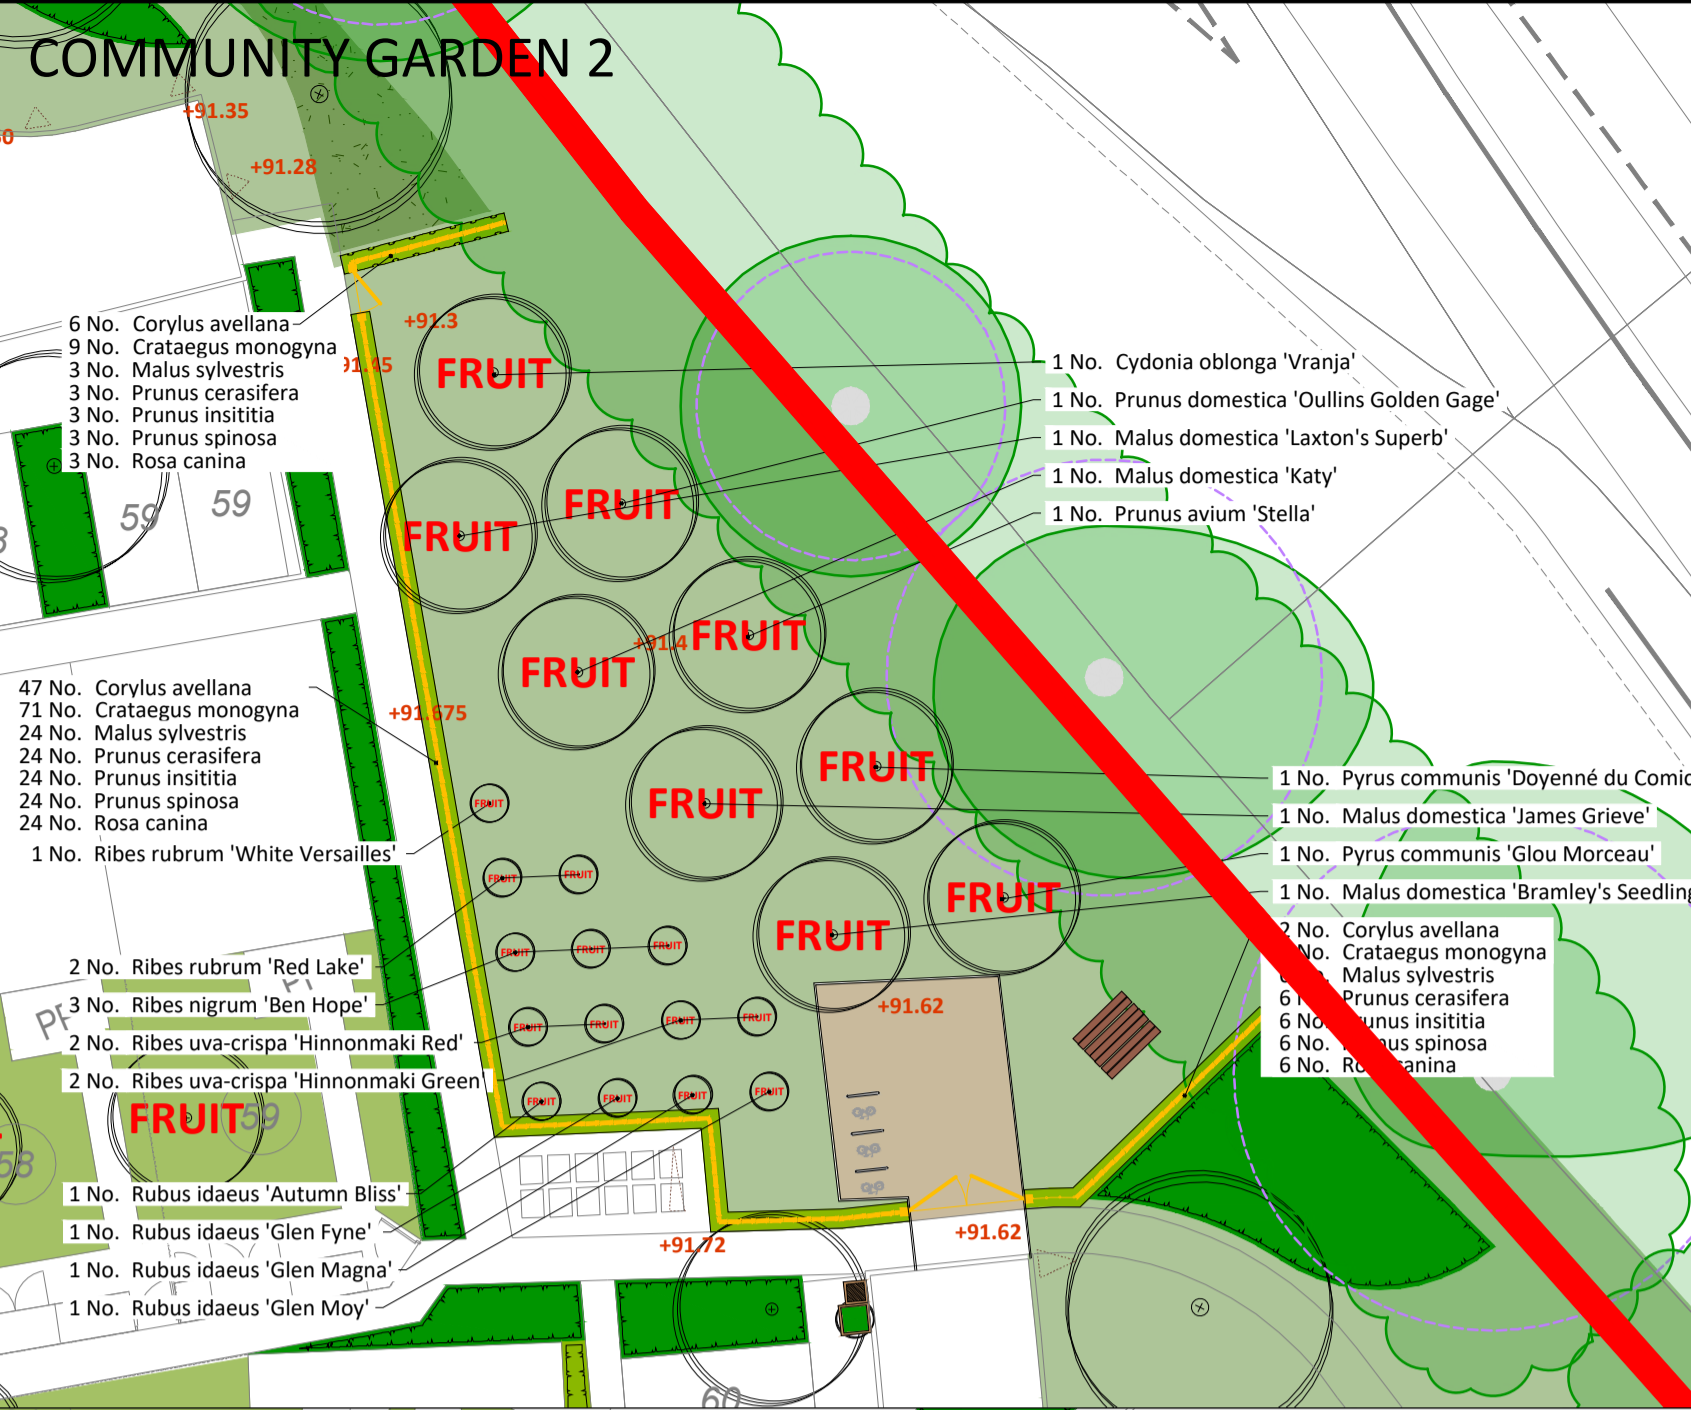

COMMUNITY GARDEN 3

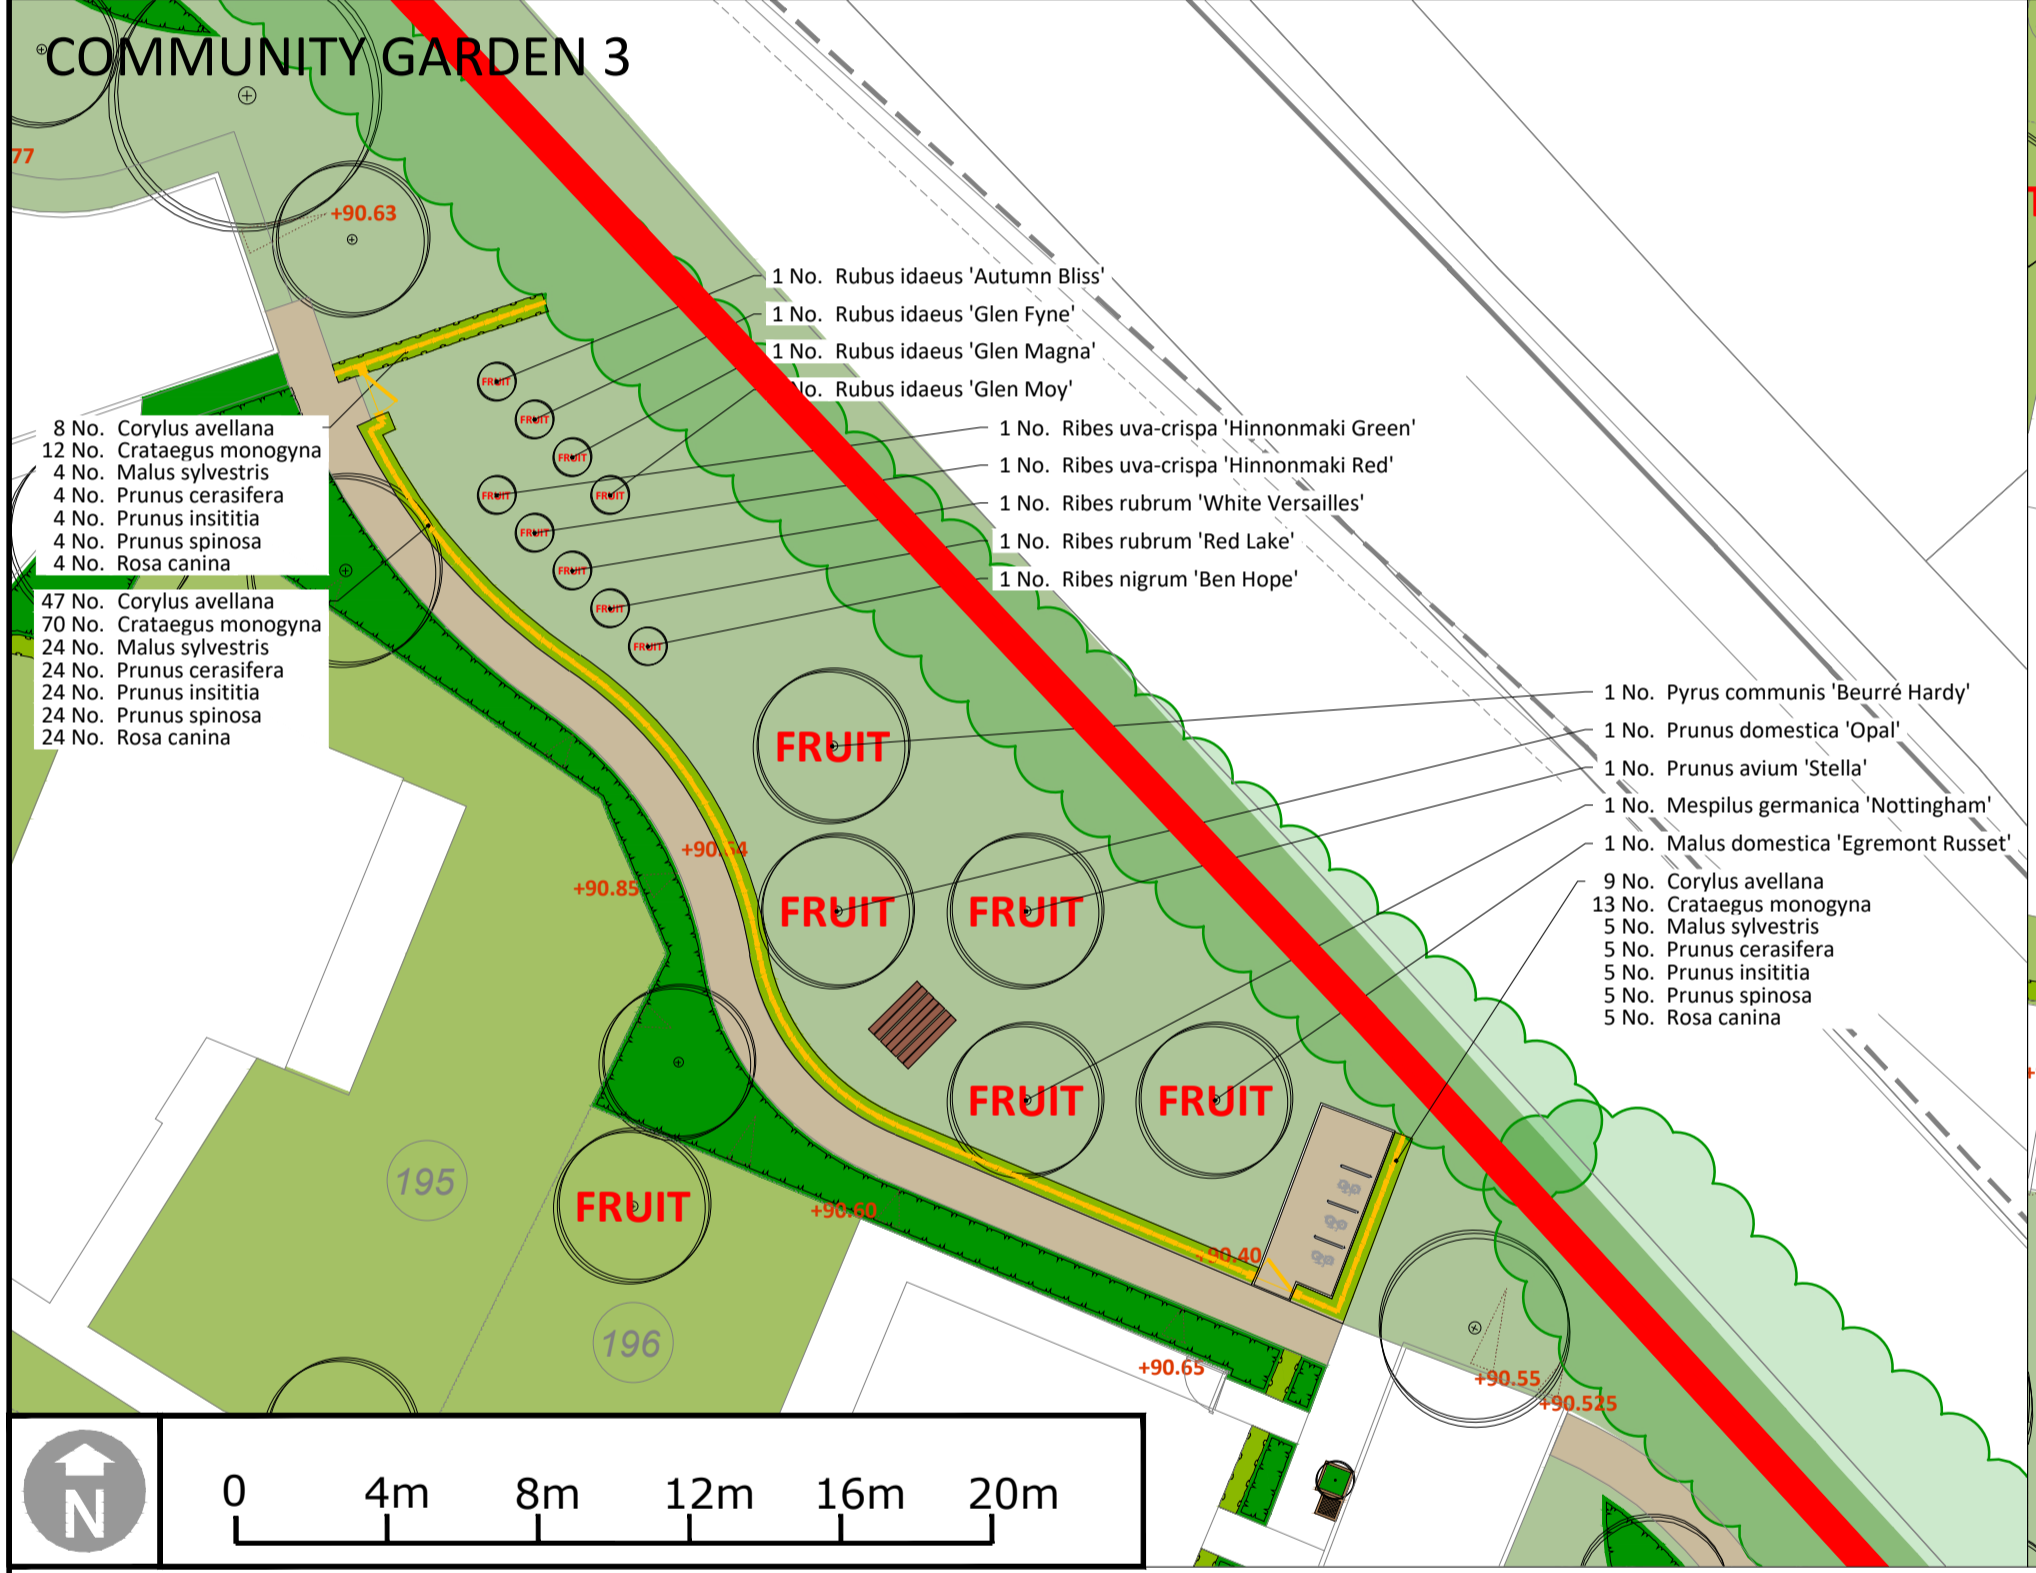

COMMUNITY GARDEN 4



PLANTING SCHEDULE SPECIMENS table with columns for Species, Height, Girth, Pot Size, Specification, and Quantity.


HEDGES table with columns for Species, Height, Specification, Density, and Quantity.

PLANTING AREAS table with columns for Species, Diameter, Height, Pot Size, Specification, Density, and Quantity.

PLANTING NOTES: - Base of all planting to be covered with 75mm of well composted bark mulch. - Species to be planted at densities shown in groups of 6-9 individuals.

KEY: Application Boundary, Existing Vegetation, Proposed Fruit Tree/Bush, Proposed Hedge, Proposed Planting Area, Proposed Amenity Grass, Footpath Gravel, Proposed Picnic Table, Cycle Stands, Post & Wire Fence, Raised Planter.

Notes: Issue: Drawn by David Jarvis Associates Limited (CROWN COPYRIGHT. ALL RIGHTS RESERVED 2015 LICENCE NUMBER 0100031). This drawing is for Planning purposes only - Do not use this drawing for Construction.

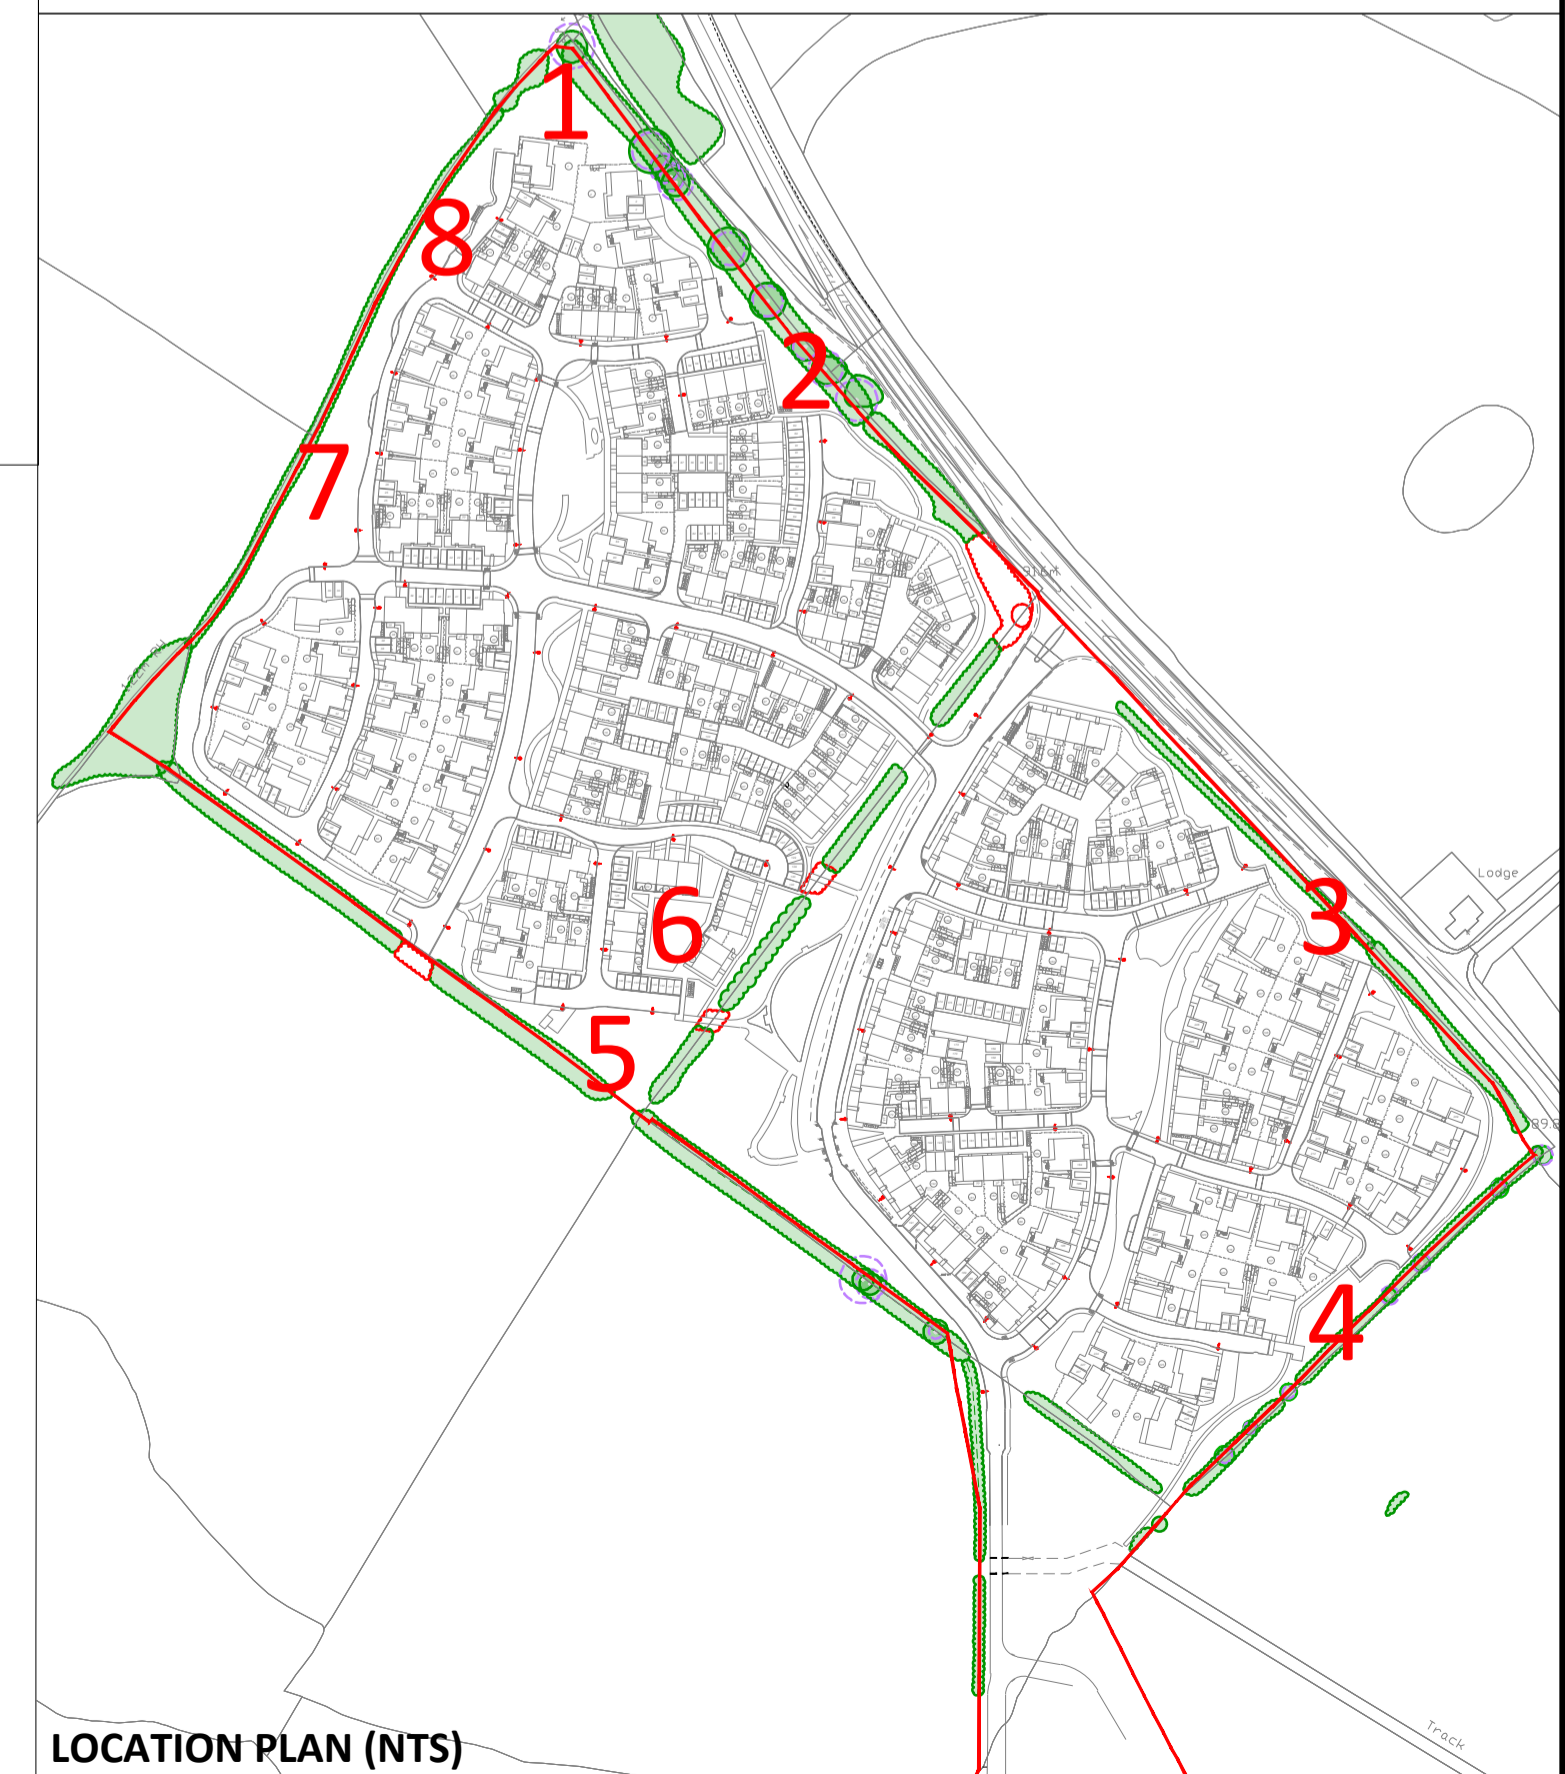

Drawing Revision table with columns for Rev, Date, Description, Drawn, and Checked.

Status: PLANNING. DAVID JARVIS ASSOCIATES logo and contact information.

Client: ELMSBROOK (CREST A2D) LLP. Project: ELMSBROOK, BICESTER PHASES 3 & 4.

Drawing Title: COMMUNITY GARDENS SHEET 1 OF 2. Scale: 1:200. Sheet Size: A1. Date: 04/12/2017. Drawing No.: 14790/5017. Revision: P3.