


The Site includes 1m either side of the foul drain run and the irrigation field as well as the treatment plant itself

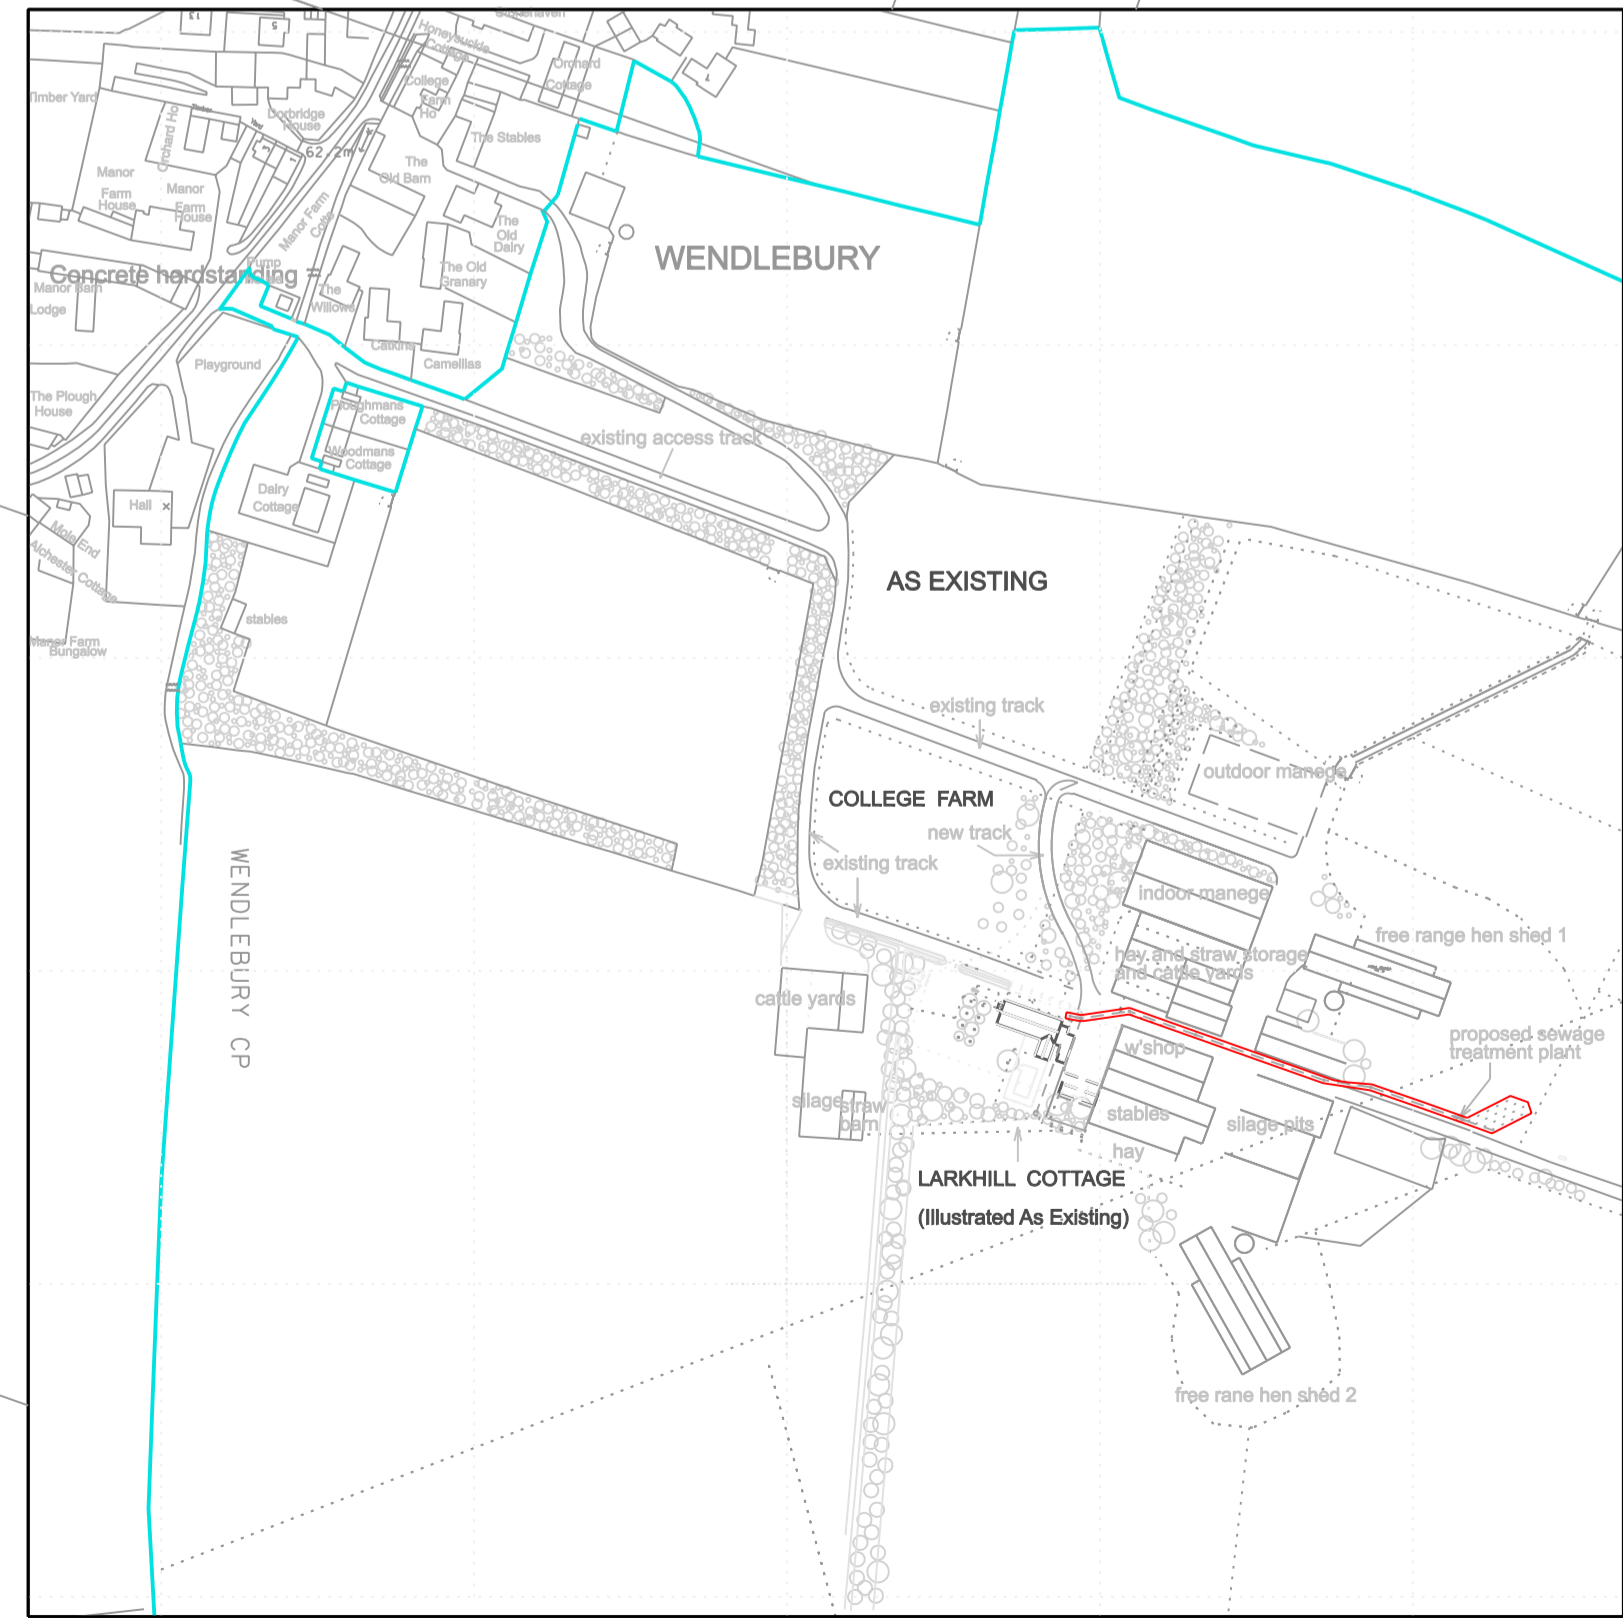

LOCATION PLAN 1:2500

Rev A 03.07.2019 Biodisc BC & annotation

Planned Approach
Telephone 01869 249746 Email: tim@plannedapproach.co.uk

Client: Mr and Mrs T Howard
Site: College Farm Wendlebury
Project: Replacement dwelling

FOUL DRAINAGE LAYOUT and LOCATION PLAN As Proposed
1:200 and 1:2500 TPH June 2010
(Original at A1) Drwg no. 05 / 49.25 Rev A