


BLOCK PLAN




Scale bar - 1 : 500

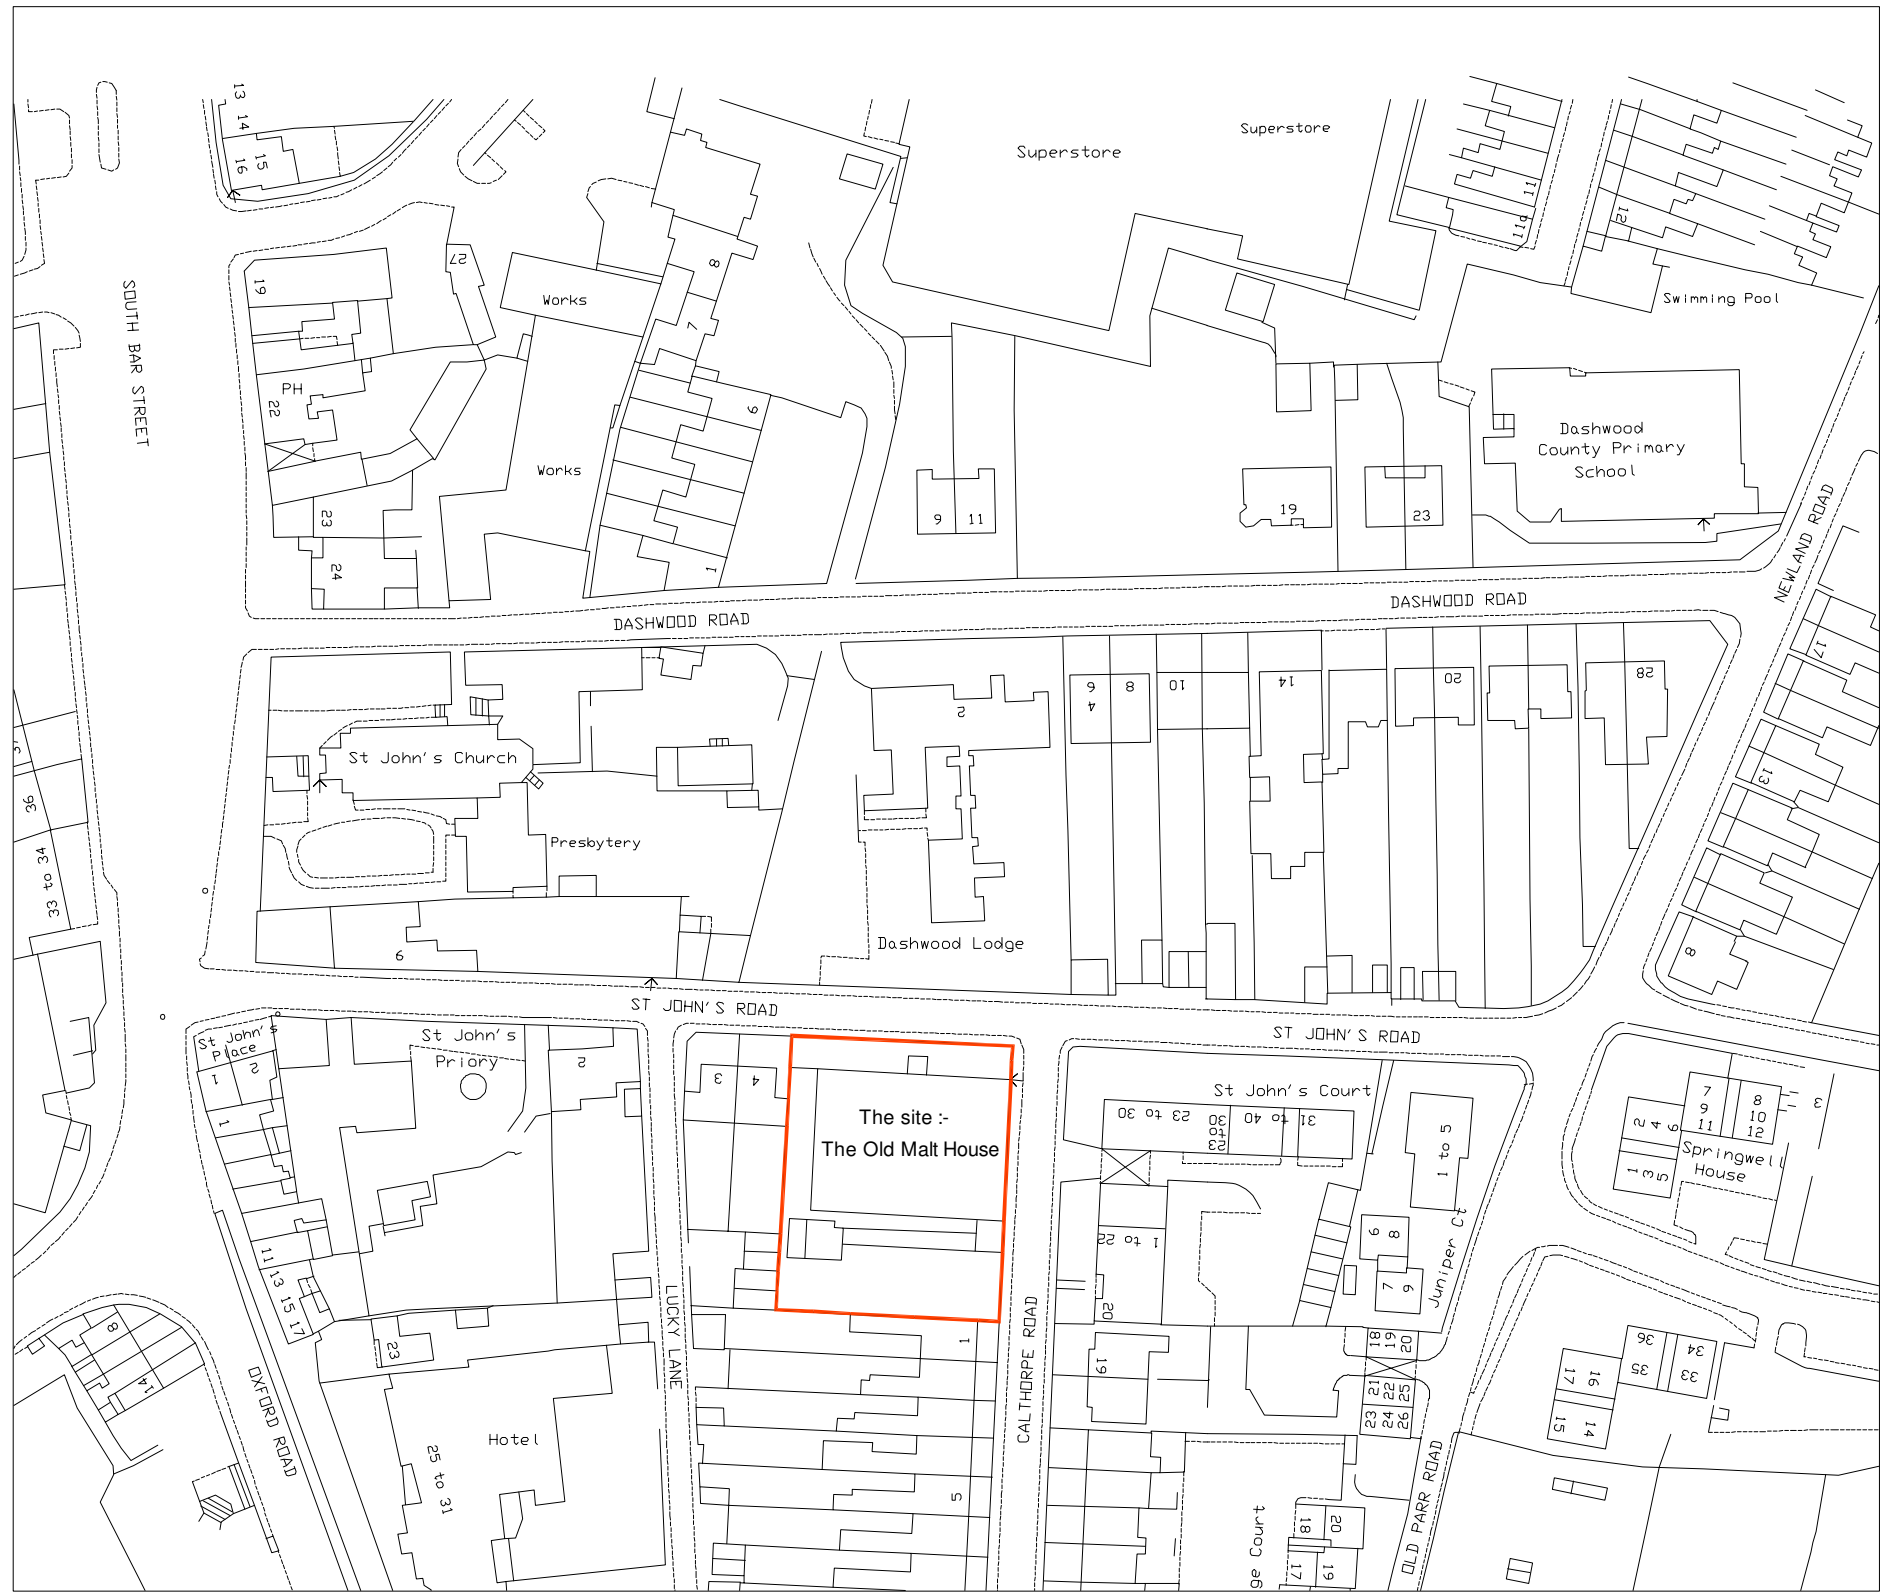

SITE LOCATION PLAN



Scale bar - 1 : 1250

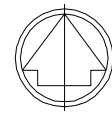

NORTH

© 2019 Cleflood Essex Associates Ltd. All rights reserved.

**Cleflood Essex Associates Ltd.**

14 White Lion Walk, Banbury, Oxon. OX16 5UD.  
Telephone 01295 257556.

Project	The Old Malt House St John's Road Banbury
Drawing	Site location and block plan
Scale	1:1250 & 1:500
Date	June 2019
Sheet Size	A3

**DRAWING No. 1936 - LP -BP**