




KEY


- 11 No. PROPOSED PARKING BAYS
- PROPOSED CARRIAGEWAY

NOTES

1. PRELIMINARY LAYOUT SUBJECT TO DETAILED DESIGN INCLUDING FULL CDM COMPLIANCE, TOPOGRAPHICAL SURVEY, STATUTORY UNDERTAKERS SEARCH/ DIVERSION REQUIREMENTS, HIGHWAY DRAINAGE PROVISION, LAND AVAILABILITY AND LOCAL AUTHORITY APPROVAL.

WYNDHAM HALL CARE HOME

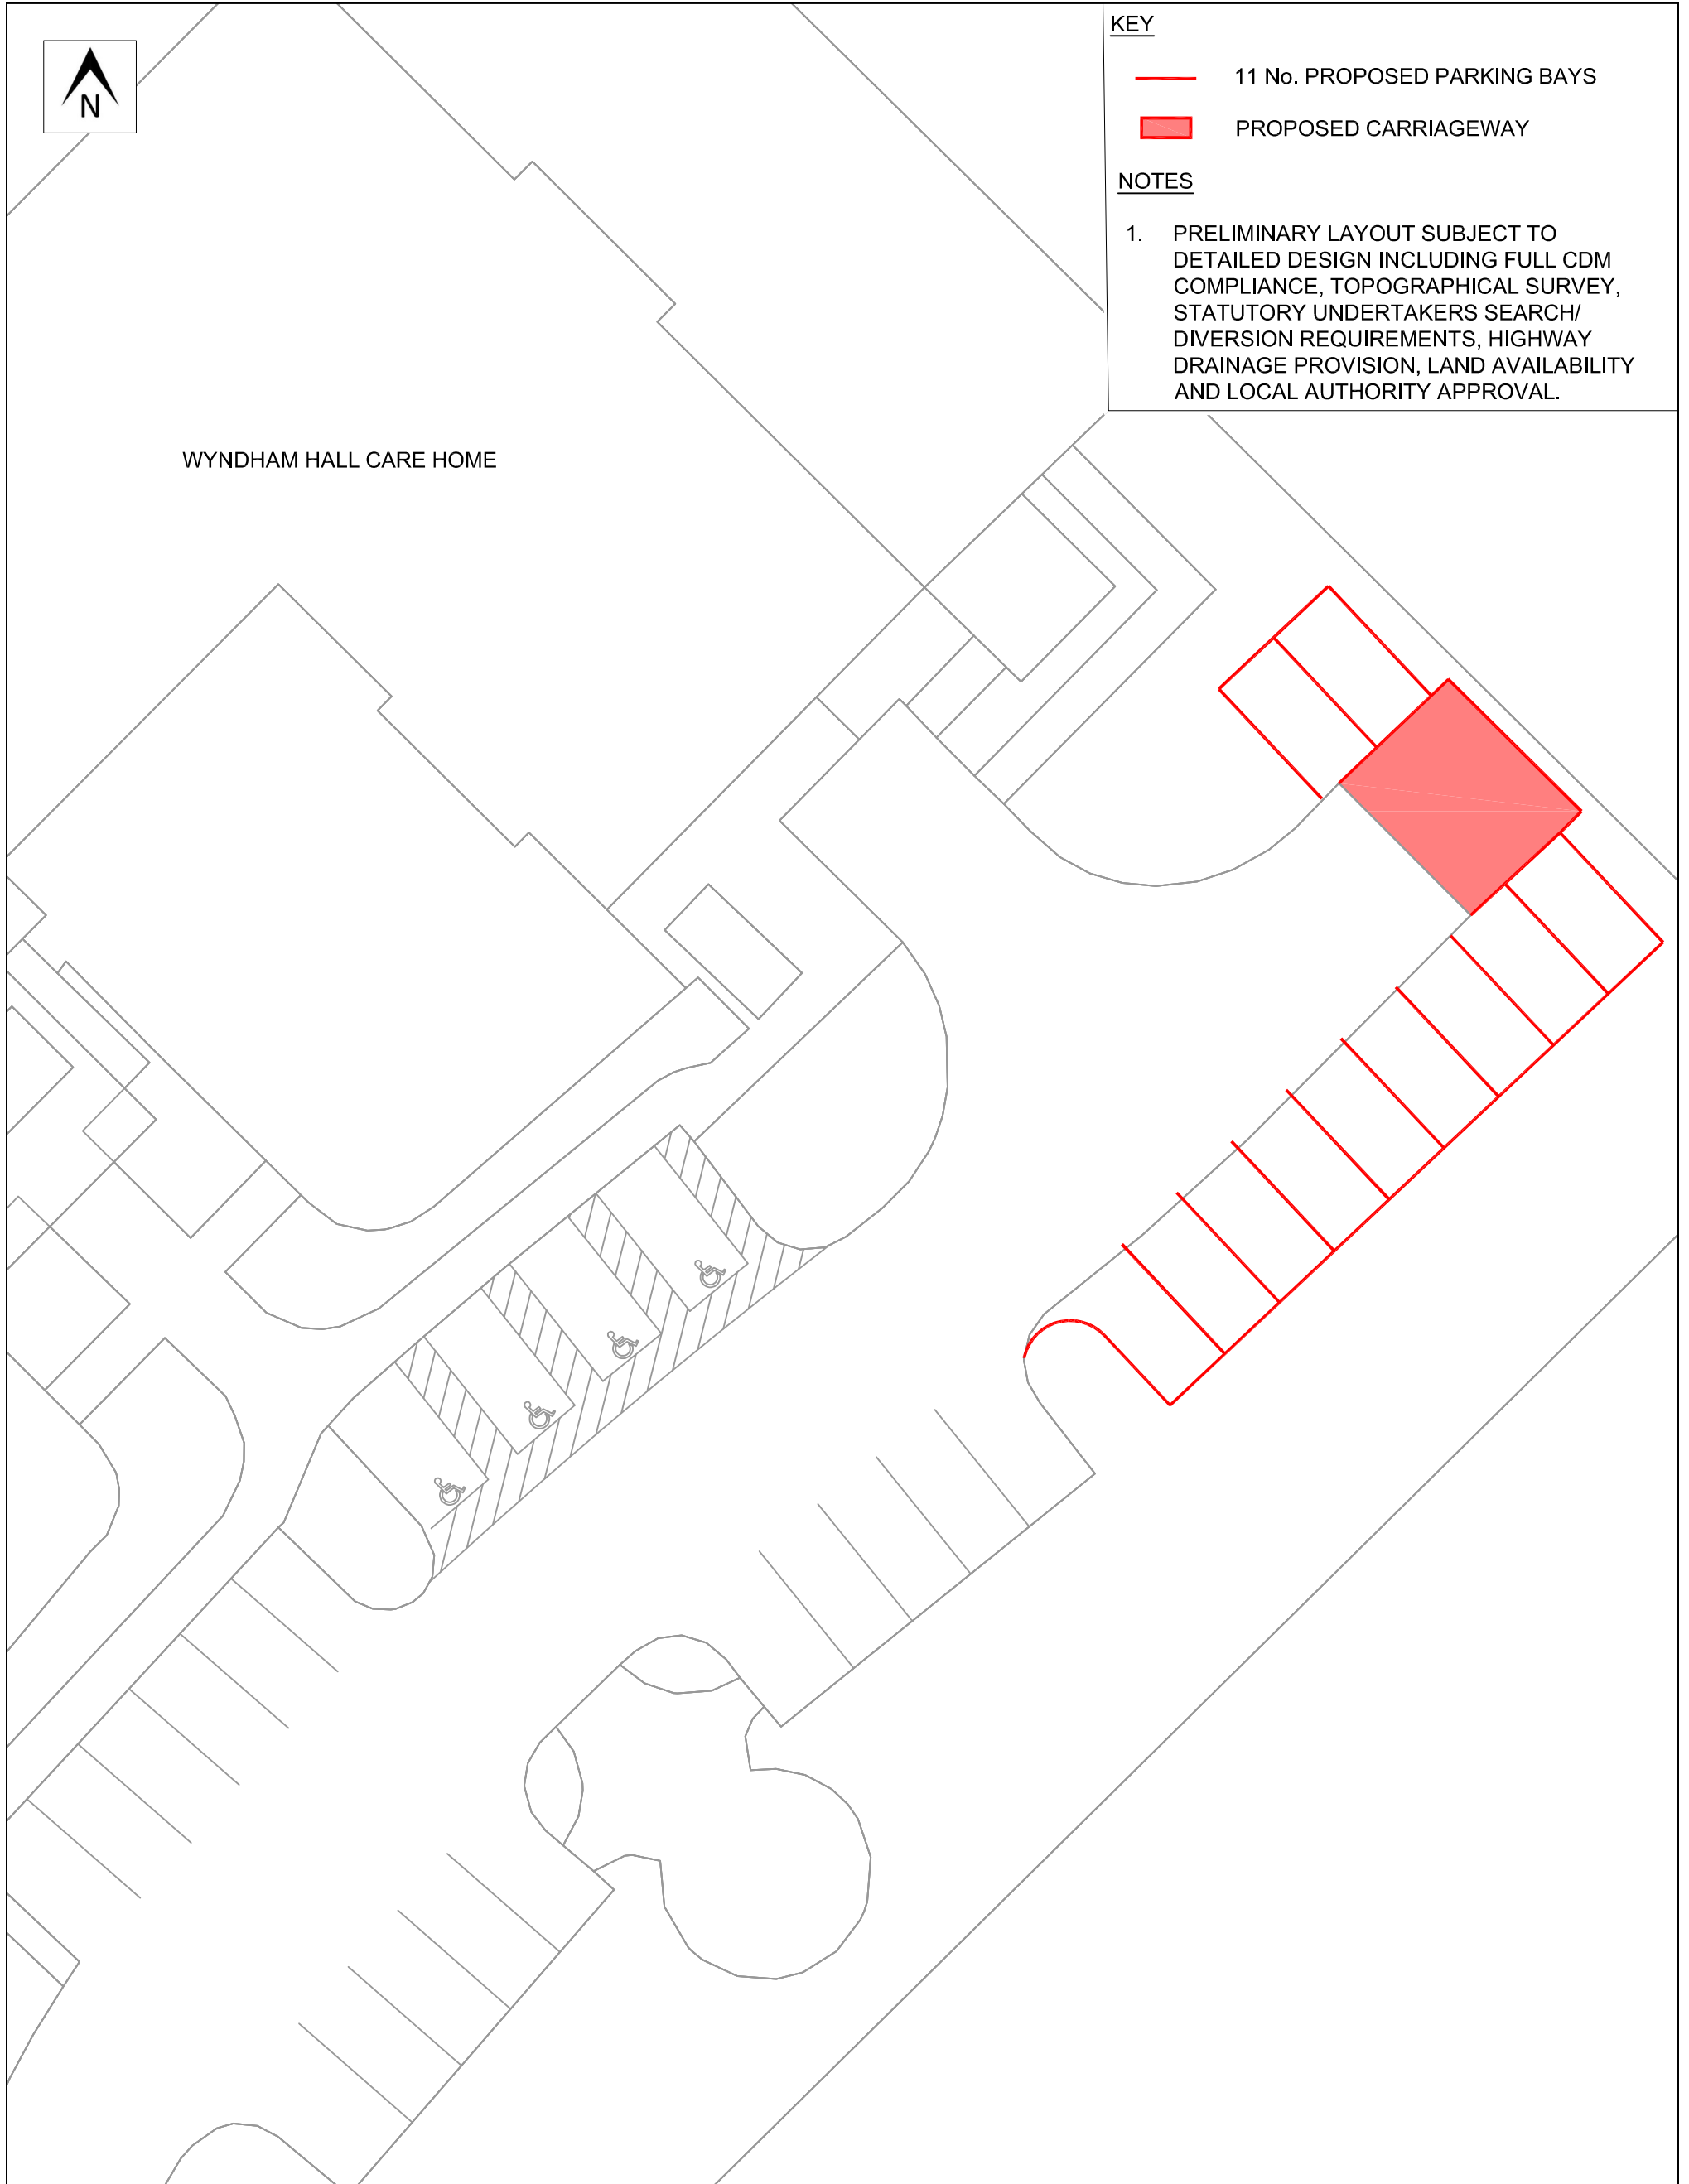

		PROJECT SKIMMINGDISH LANE, BICESTER				CLIENT MARIA MALLABAND CARE GROUP LTD				
A	28/05/19	UK	4 No. SPACES RELOCATED	EAG	EAG	DRAWING TITLE WYNDHAM HALL CARE HOME PROPOSED PARKING BAYS		CHECKED EAG	APPROVED EAG	DRG No. 19018/GA/01
-	08/02/19	UK	INITIAL ISSUE	EAG	EAG	DRAWN BY: UK	SCALE @ A3 1:200	DATE 28/05/19	REV. A	
REV	DATE	BY	DESCRIPTION	CHK	APP	STATUS PRELIMINARY		 Intelligent Highway Solutions Suite 1, 3rd Floor, Goodbard House, Infirmary Street Leeds LS1 2JP optimahighways.com T 0113 245 1679		