


GRP chimneys apply to selected plots only, please refer to the Materials layout.




NOTES


REV	DESCRIPTION	DATE	AUTH	CHK'D
A	Accommodation flipped and addit. window added to Plot 23. Windows changed to Cross Bar style on all units.	07.02.2020	PH	PH
B	Plot 23 revised to 2 bed design	25.02.2020	PH	PH
C	Additional unit added to terrace Fenestration revised	14.05.2020	PH	PH

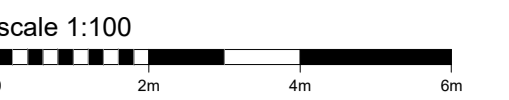

ELEVATION 1

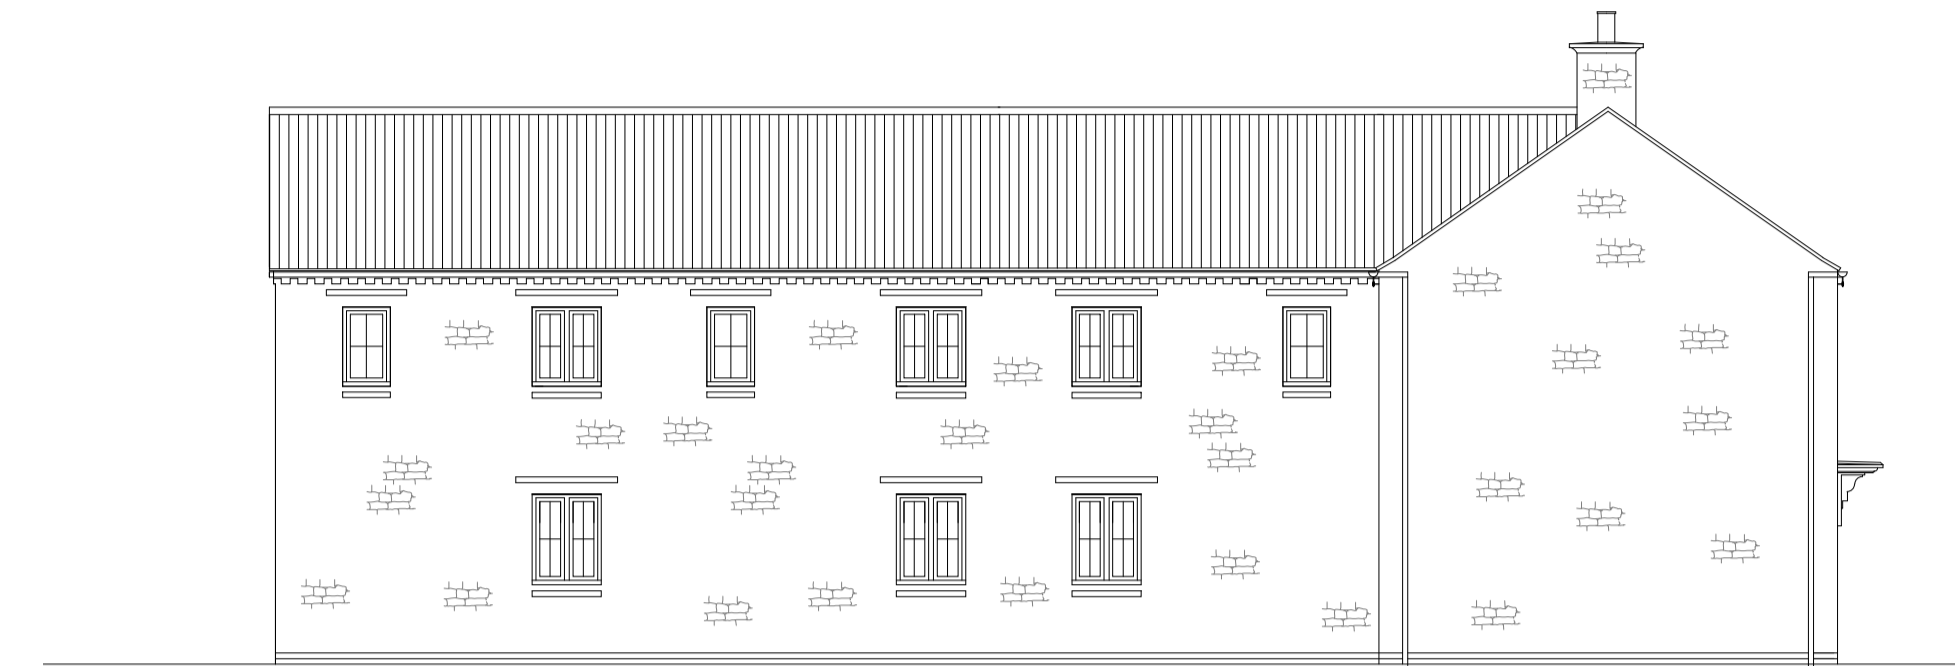

ELEVATION 2

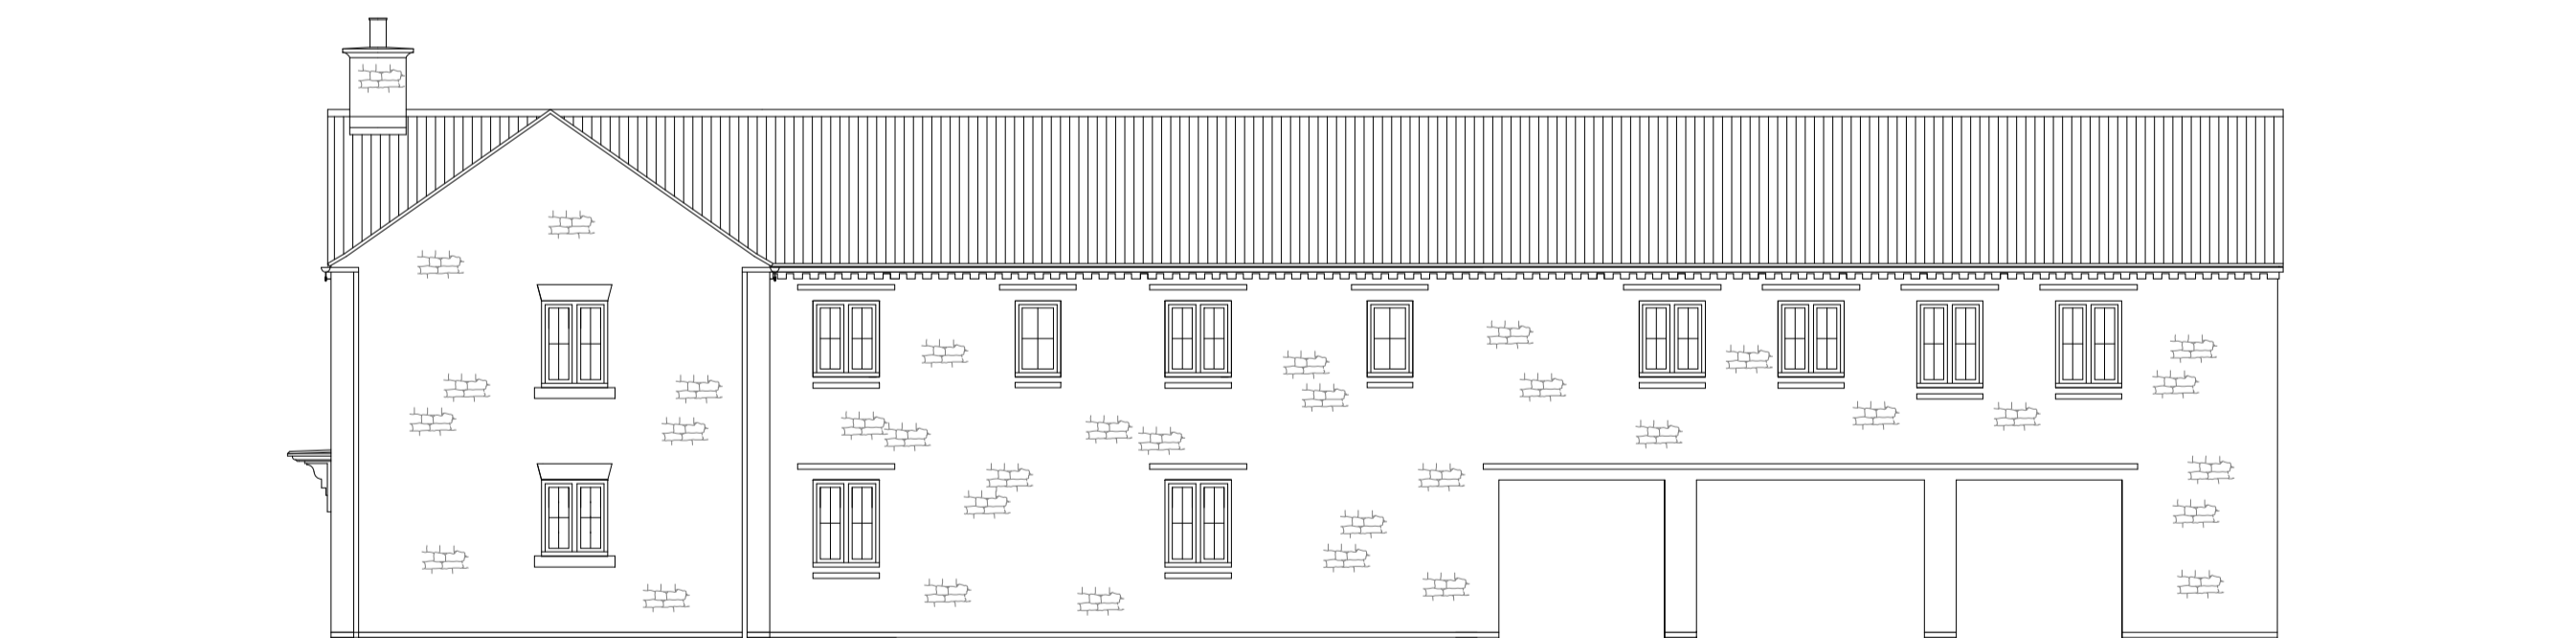

ELEVATION 3



ELEVATION 4



PROJECT
Bodicote

DRAWING
House Type Planning Drawing
House Type: N107 & SH72 (Terrace)
Elevations - Sheet 2 of 2

SCALE: 1:100@A1
DATE: Nov 19
AUTHOR: IR
REV: C

JOB NO.: 7942
DRAWING NO.: BOD.HT.026

CHARACTER AREA
Main Street

Housetype	SH72	Variation	Stone	PLOT No. - As Drawn: 21, 22, 24, 26. Opposite: 20.
Bedrooms	2	Persons	3	
Sq.ft	704	Sq.m	65.4	

Housetype	N107	Variation	Stone	PLOT No. - As Drawn: 23. Opposite:
Bedrooms	1	Persons	2	
Sq.ft	528	Sq.m	49.1	

Housetype	N107_VT	Variation	Stone	PLOT No. - As Drawn: 23. Opposite:
Bedrooms	2	Persons	4	
Sq.ft	702	Sq.m	65.2	