


scale 1:100




NOTES

REV	DESCRIPTION	DATE	AUTH	CHK'D
-----	-------------	------	------	-------

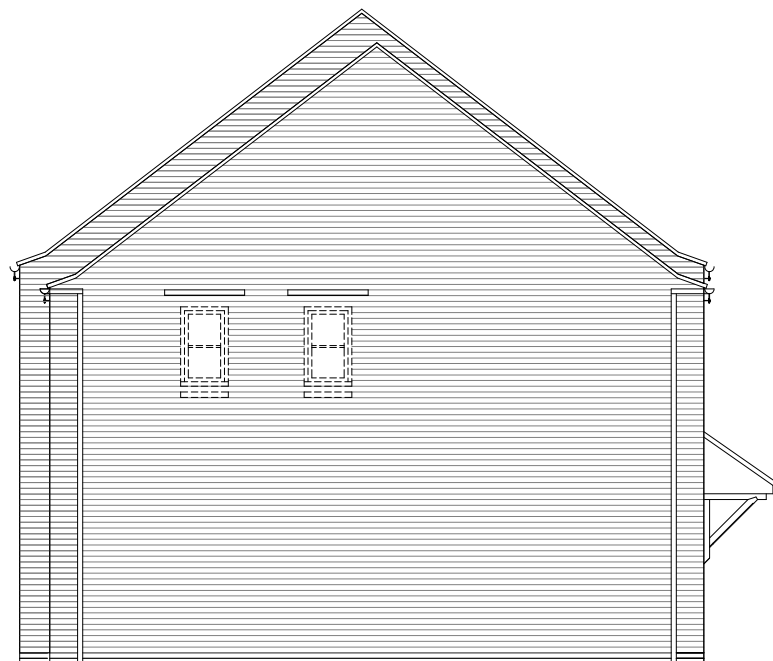

**P382
SIDE ELEVATION**

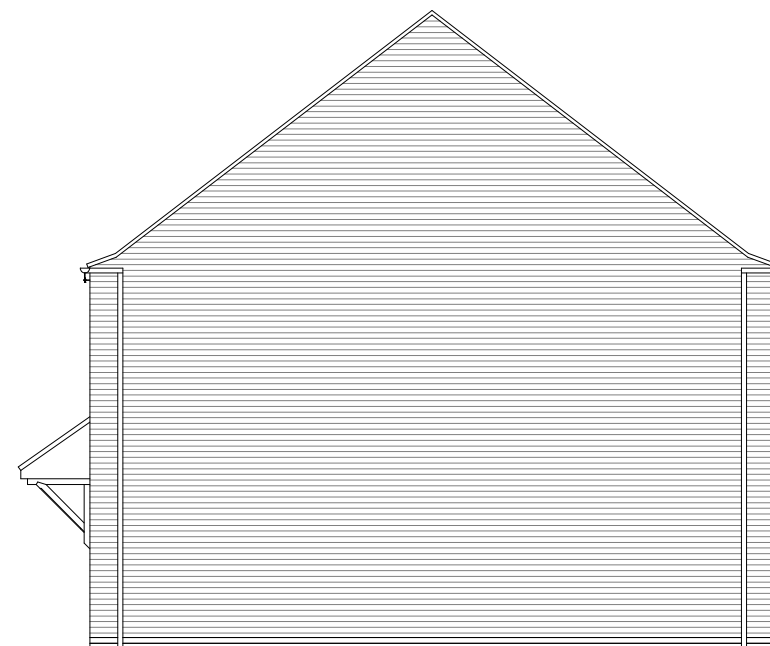

**The Bloxham
SIDE ELEVATION**



PROJECT

Bodicote

DRAWING

House Type Planning Drawing
House Type: P382 and Bloxham (TER)
Elevations - Sheet 3 of 3

SCALE	DATE	AUTHOR	REV
1:100@A3	May 2020	PH	*

JOB NO.	DRAWING NO.
7942	BOD.HT.072.5H

CHARACTER AREA:
Neighbourhood

Housetype	P382	Variation	Brick	PLOT No. - As Drawn: 163 Opposite:	Housetype	The Bloxham	Variation	Brick	PLOT No. - As Drawn: 162 Opposite: 161.
Bedrooms	3	Persons	5		Bedrooms	3	Persons	6	
Sq.ft	832	Sq.m	77.3		Sq.ft	1225	Sq.m	113.8	