



scale 1:50

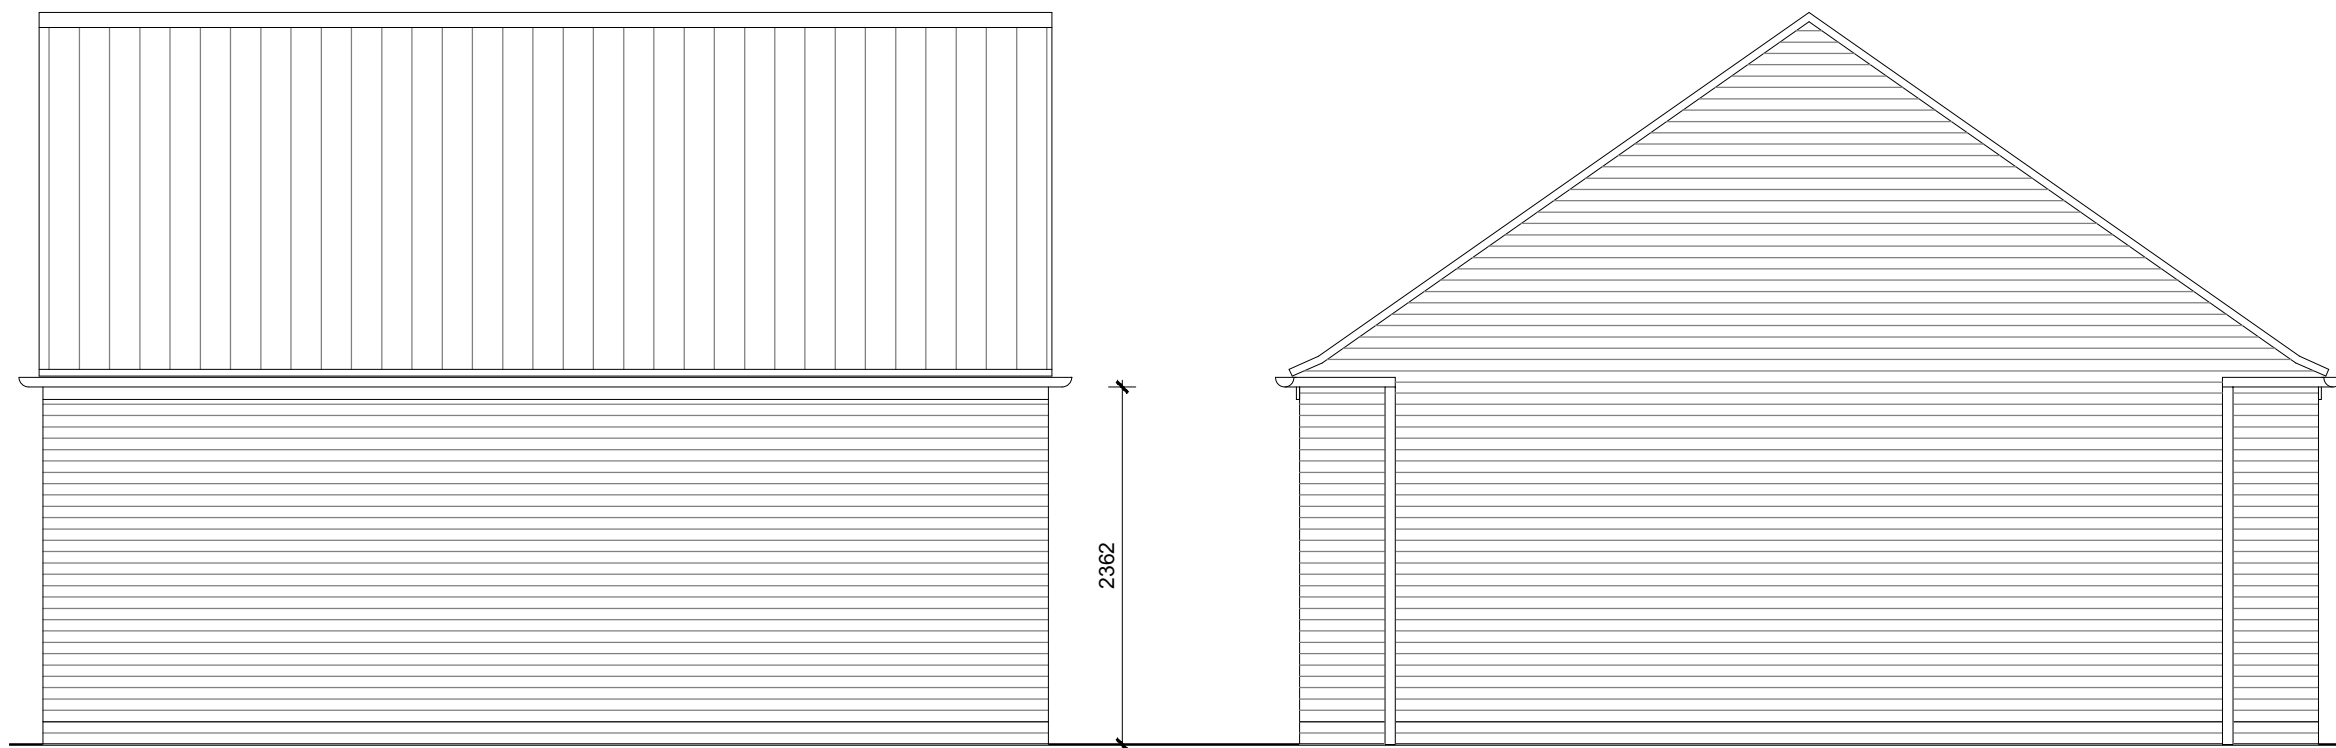

NOTES

REV	DESCRIPTION	DATE	AUTH	CHK'D
B	Plot nos. adjusted to suit layout	26.05.20		IR
A	Plot nos. adjusted to suit layout	28.02.20	AW	IR

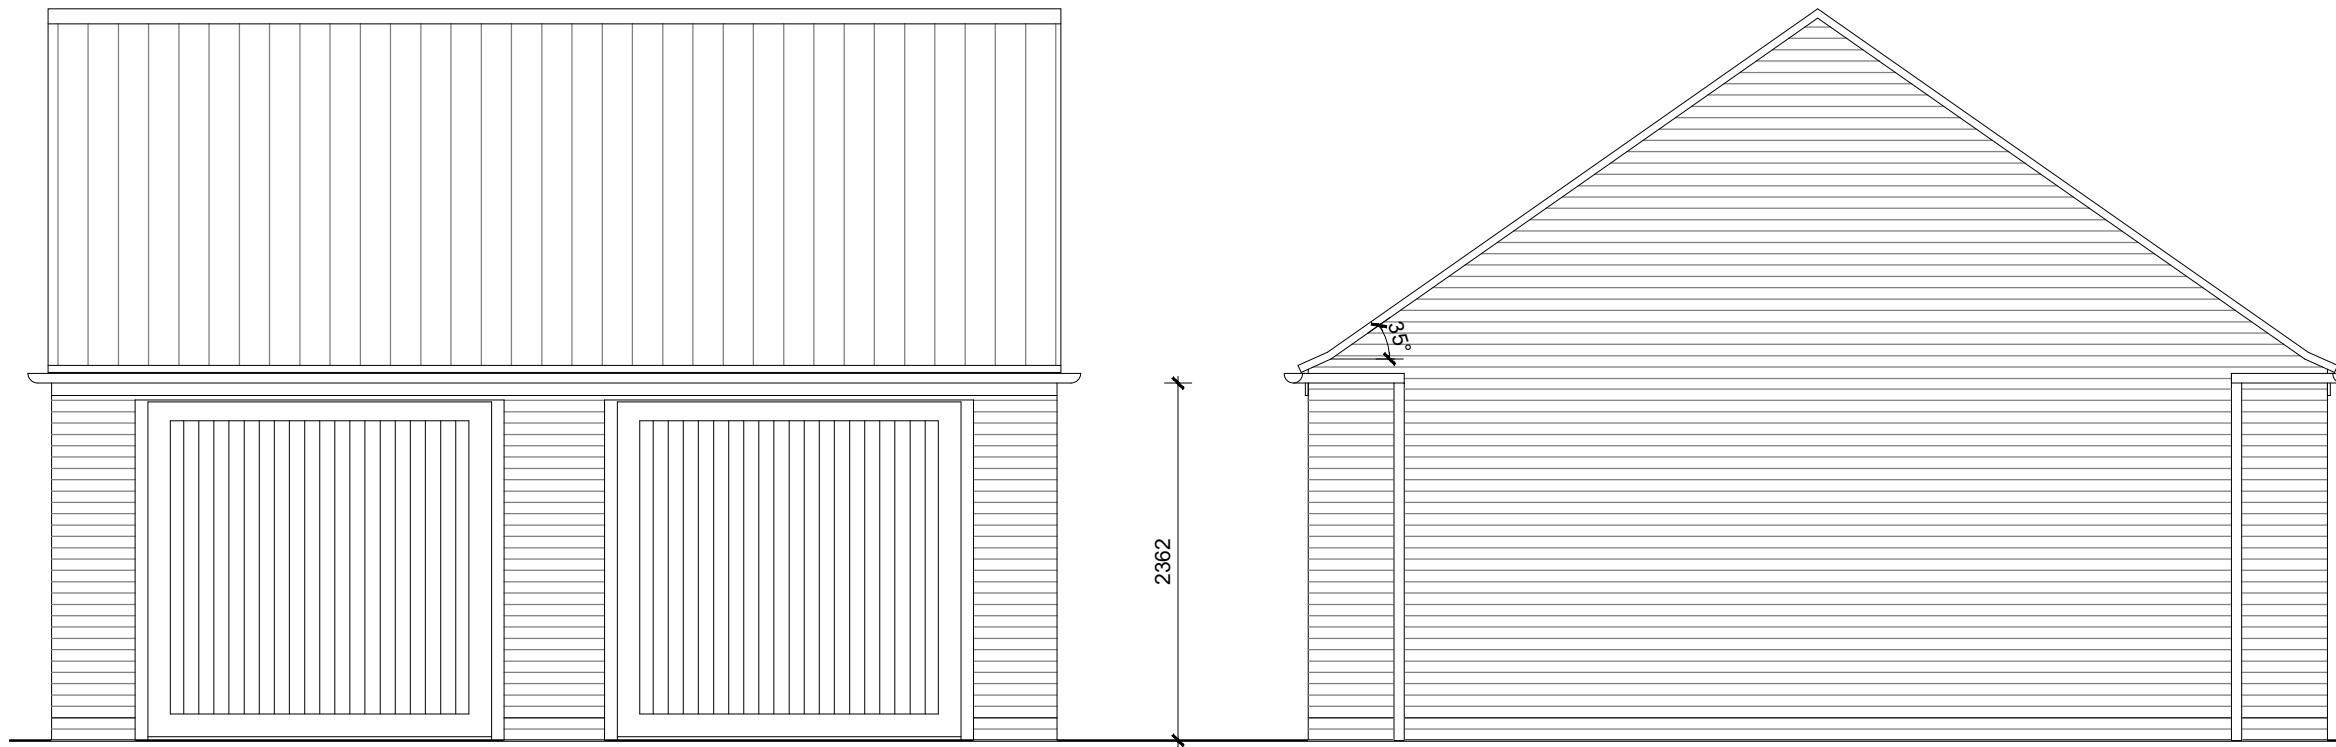

PROJECT  
Bodicote

DRAWING  
Garage Planning Drawing  
Dual Branded Garage: LSG2H8  
Elevations - Sheet 2 of 2

SCALE	DATE	AUTHOR	CHK'D
1:50@A3	Nov 19	--	

JOB NO.	DRAWING NO.	REV
7942	BOD-GA-191	B

CHARACTER AREA  
See Plot Numbers

PLOT No. -  
As Drawn:  
1,2,73,74,80,81,94,95,96,97,103,104,105,106,108,118,119,127,137,138,140,141,  
142,143,151,152,159,160,174,175,182,183,187,188,195,196,208,209,251,252,253,  
263,264,268,279 & 280