



scale 1:50

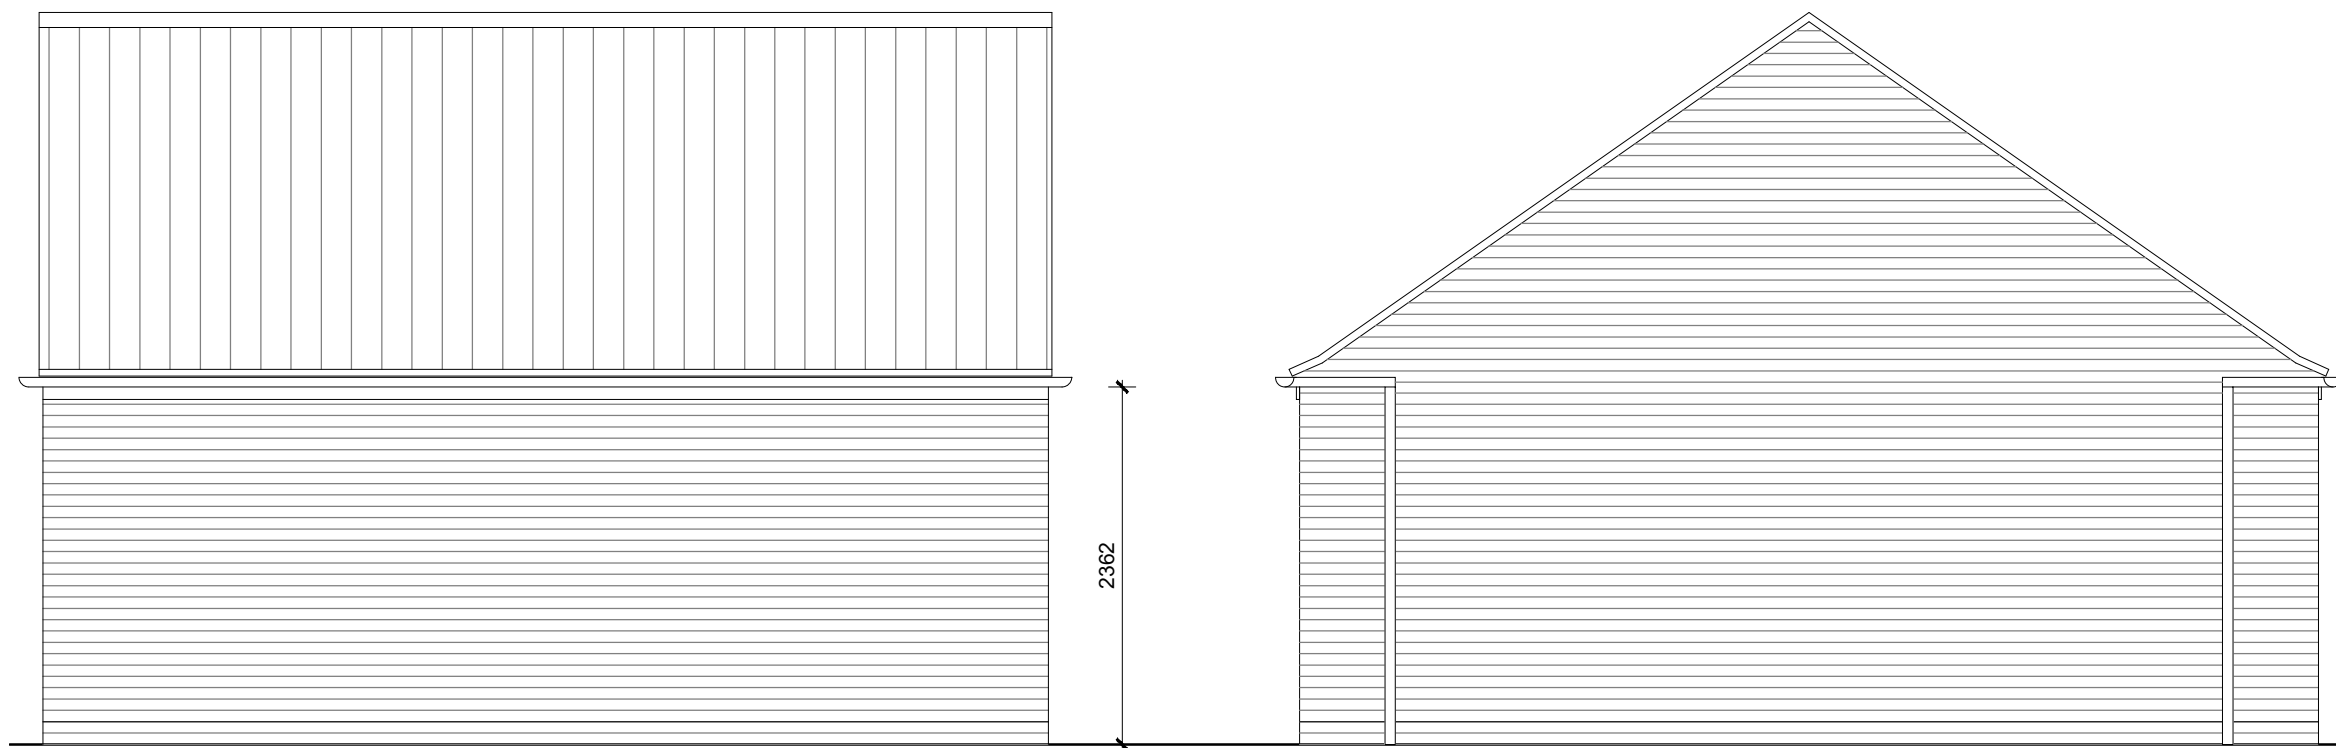

NOTES

REV	DESCRIPTION	DATE	AUTH	CHK'D
B	Plot nos. adjusted to suit layout	26.05.20		IR
A	Plot nos. adjusted to suit layout	28.02.20	AW	IR

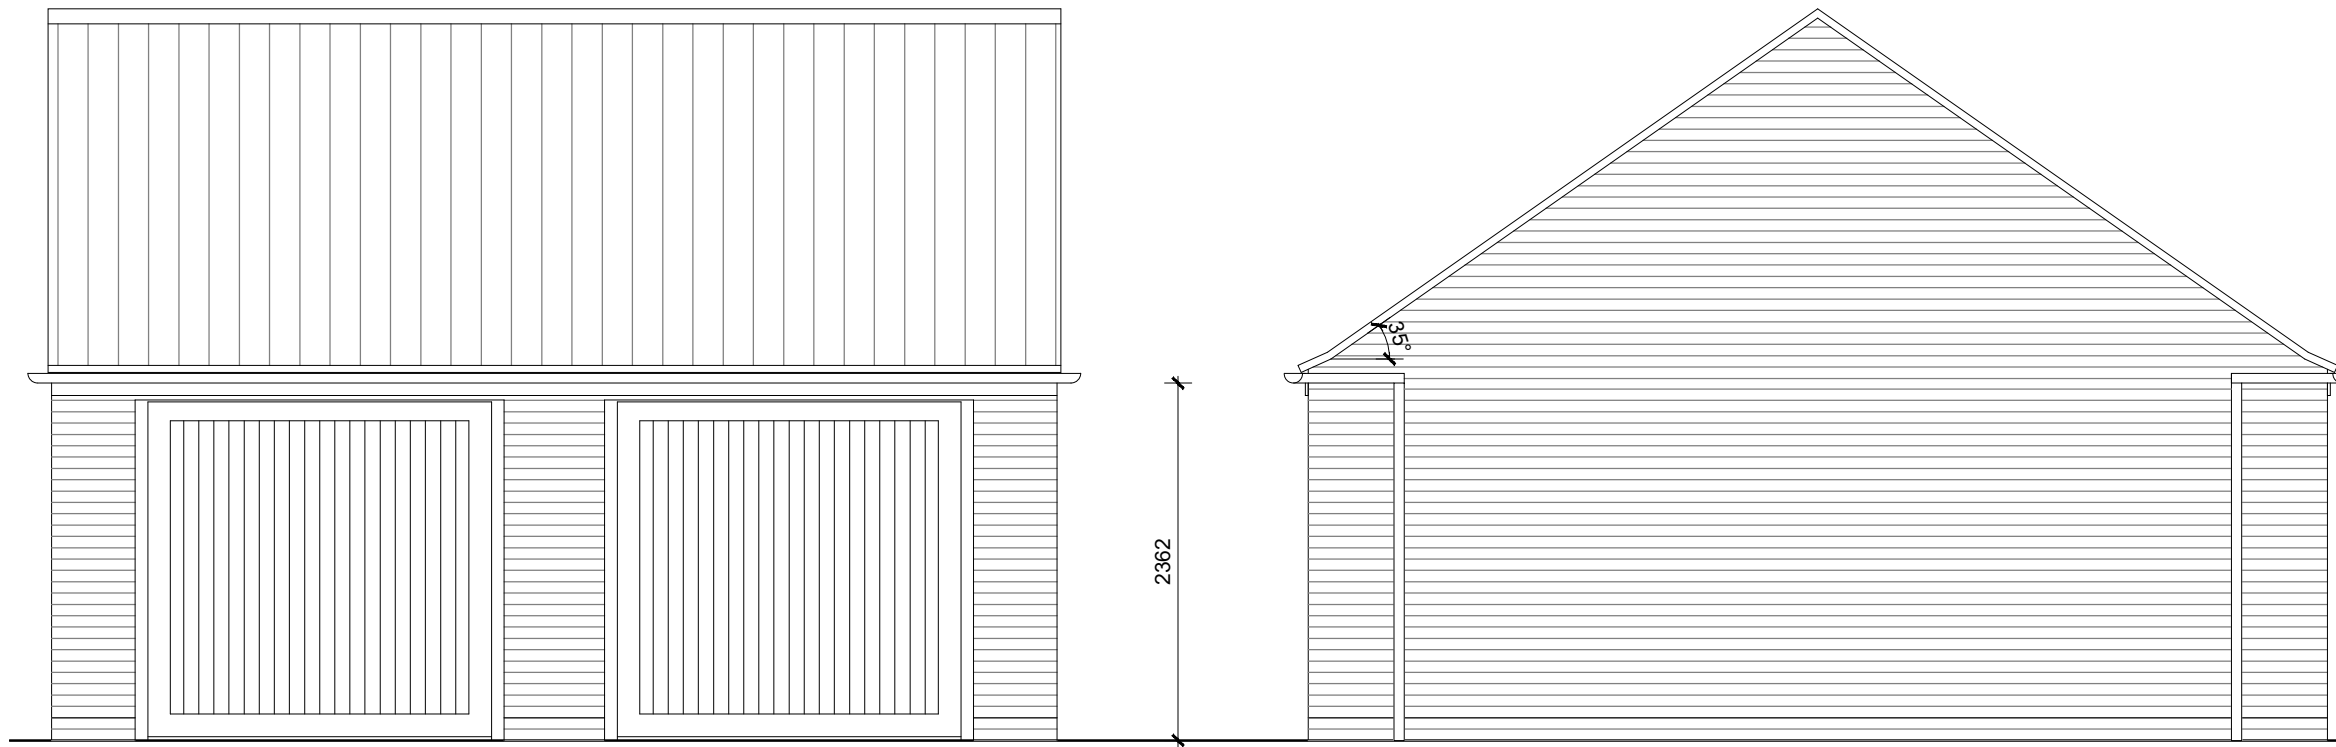

PLOT No. -
As Drawn: 53,100,102,124 & 167



DAVID WILSON HOMES
WHERE QUALITY LIVES

PROJECT

Bodicote

DRAWING

Garage Planning Drawing
Dual Branded Garage: LDG1H8
Elevations - Sheet 2 of 2

SCALE	DATE	AUTHOR	CHK'D
1:50@A3	Nov 19	IR	

JOB NO.	DRAWING NO.	REV
7942	BOD-GA-193	B

CHARACTER AREA

See Plot Numbers