



scale 1:250

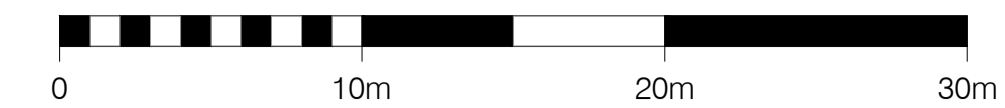

NOTES

REV	DESCRIPTION	DATE	AUTH	CHK'D
B	Updated to suit planning layout	21.05.20	PH	IR
A	Updated to suit planning layout	28.02.20	JM	IR

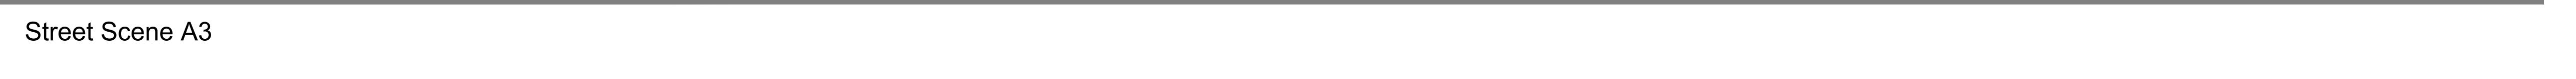

Key Plan NTS

PROJECT			
Bodicote			
Banbury			
DRAWING			
Street Scenes			
A-A			
Sheet 1 of 8			
SCALE	DATE	AUTHOR	CHK'D
1:250@A1	28.02.20	JM	IR
JOB NO.	DRAWING NO.	REV	
7942	BOD_ST_004	B	