



scale 1:250

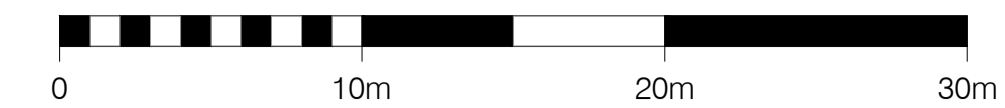


NOTES

REV	DESCRIPTION	DATE	AUTH	CHK'D
B	Updated to suit planning layout	21.05.20	PH	IR
A	Updated to suit planning layout	28.02.20	JM	IR

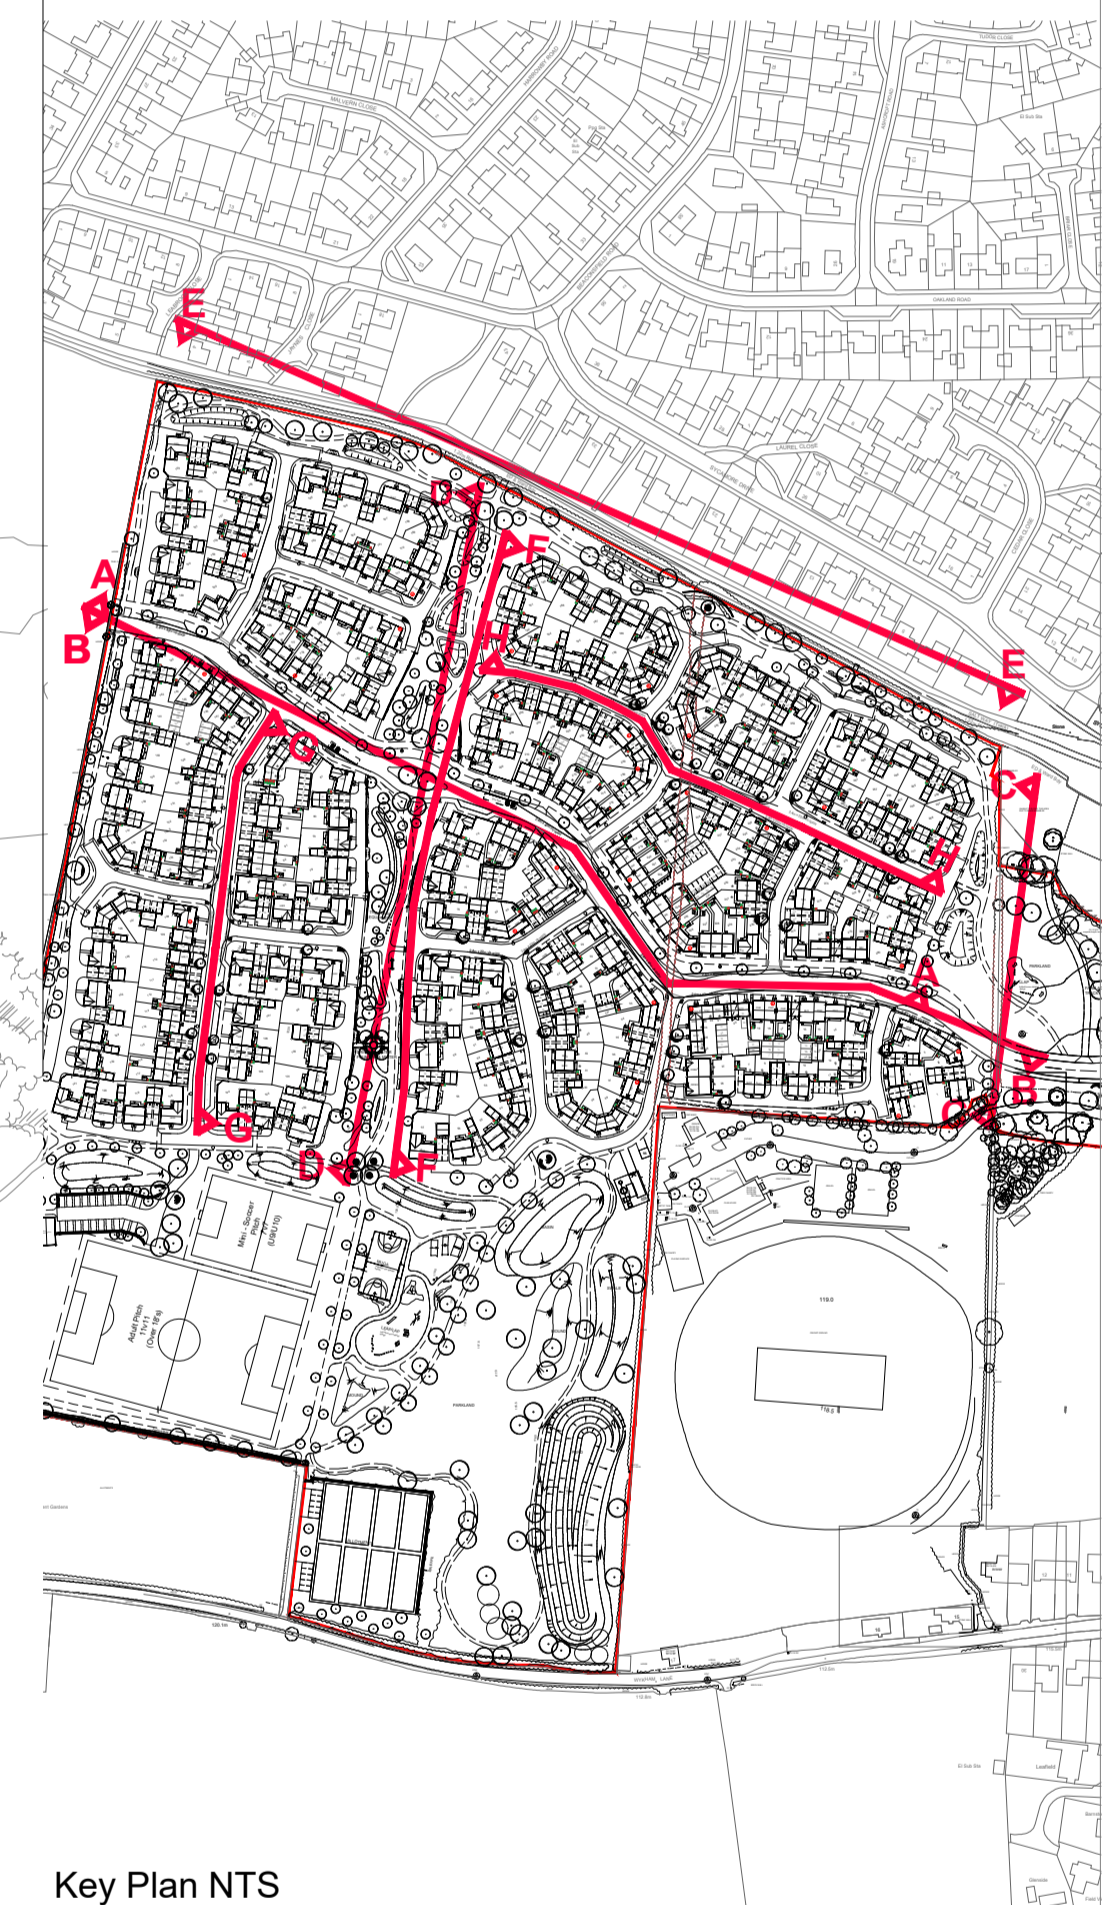

Key Plan NTS

PROJECT			
<b>Bodicote</b>			
Banbury			
DRAWING			
<b>Street Scenes</b>			
C-C			
Sheet 3 of 8			
SCALE	DATE	AUTHOR	CHK'D
1:250@A1	28.02.20	JM	IR
JOB NO.	DRAWING NO.	REV	
7942	BOD_ST_004.2	B	

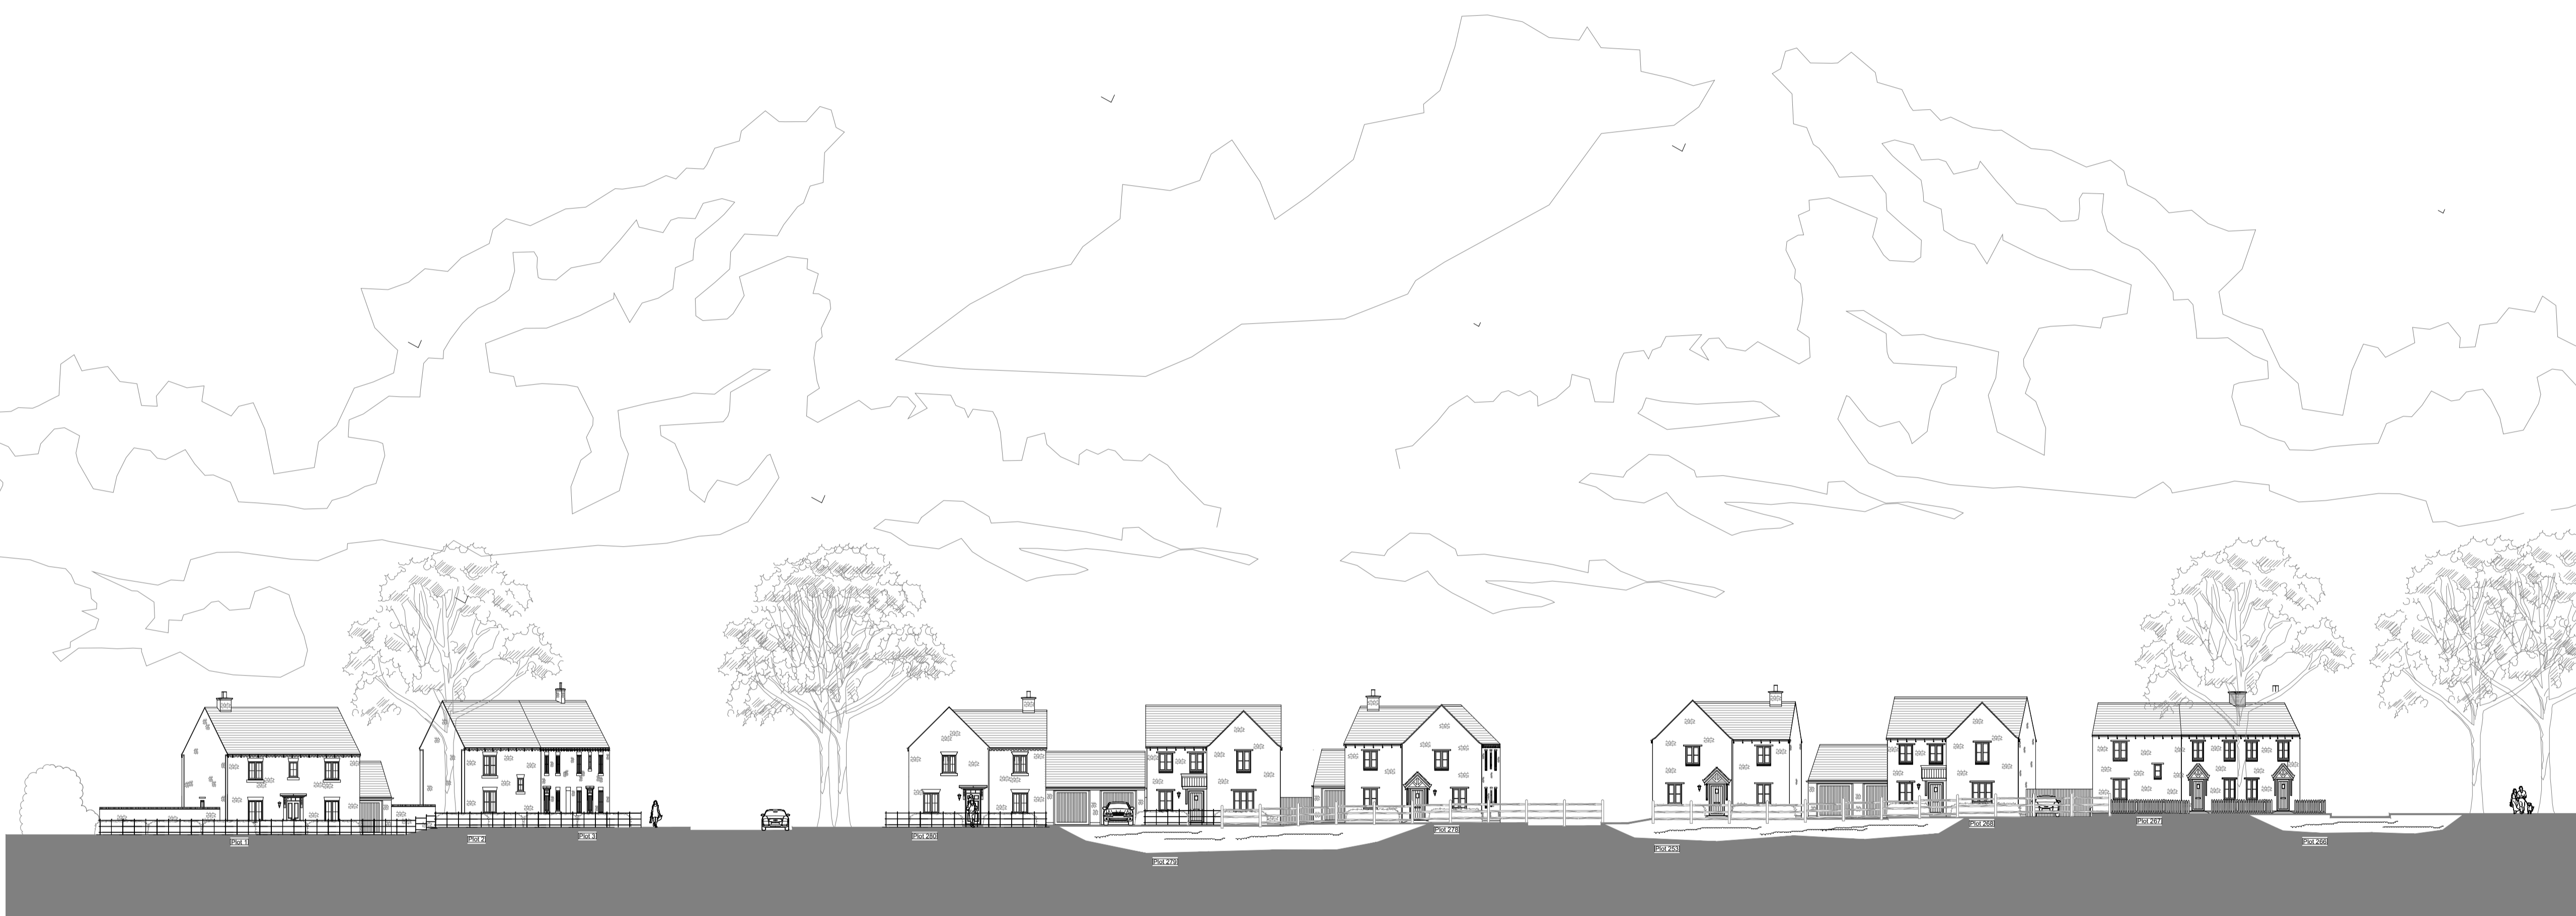

Street Scene C-C