


scale 1:250

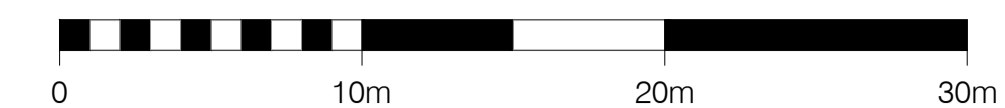

NOTES

REV	DESCRIPTION	DATE	AUTH	CHK'D
B	Updated to suit planning layout	21.05.20	PH	IR
A	Updated to suit planning layout	28.02.20	JM	IR

Street Scene D1

Street Scene D2




Street Scene D-D



Street Scene D1



Street Scene D2

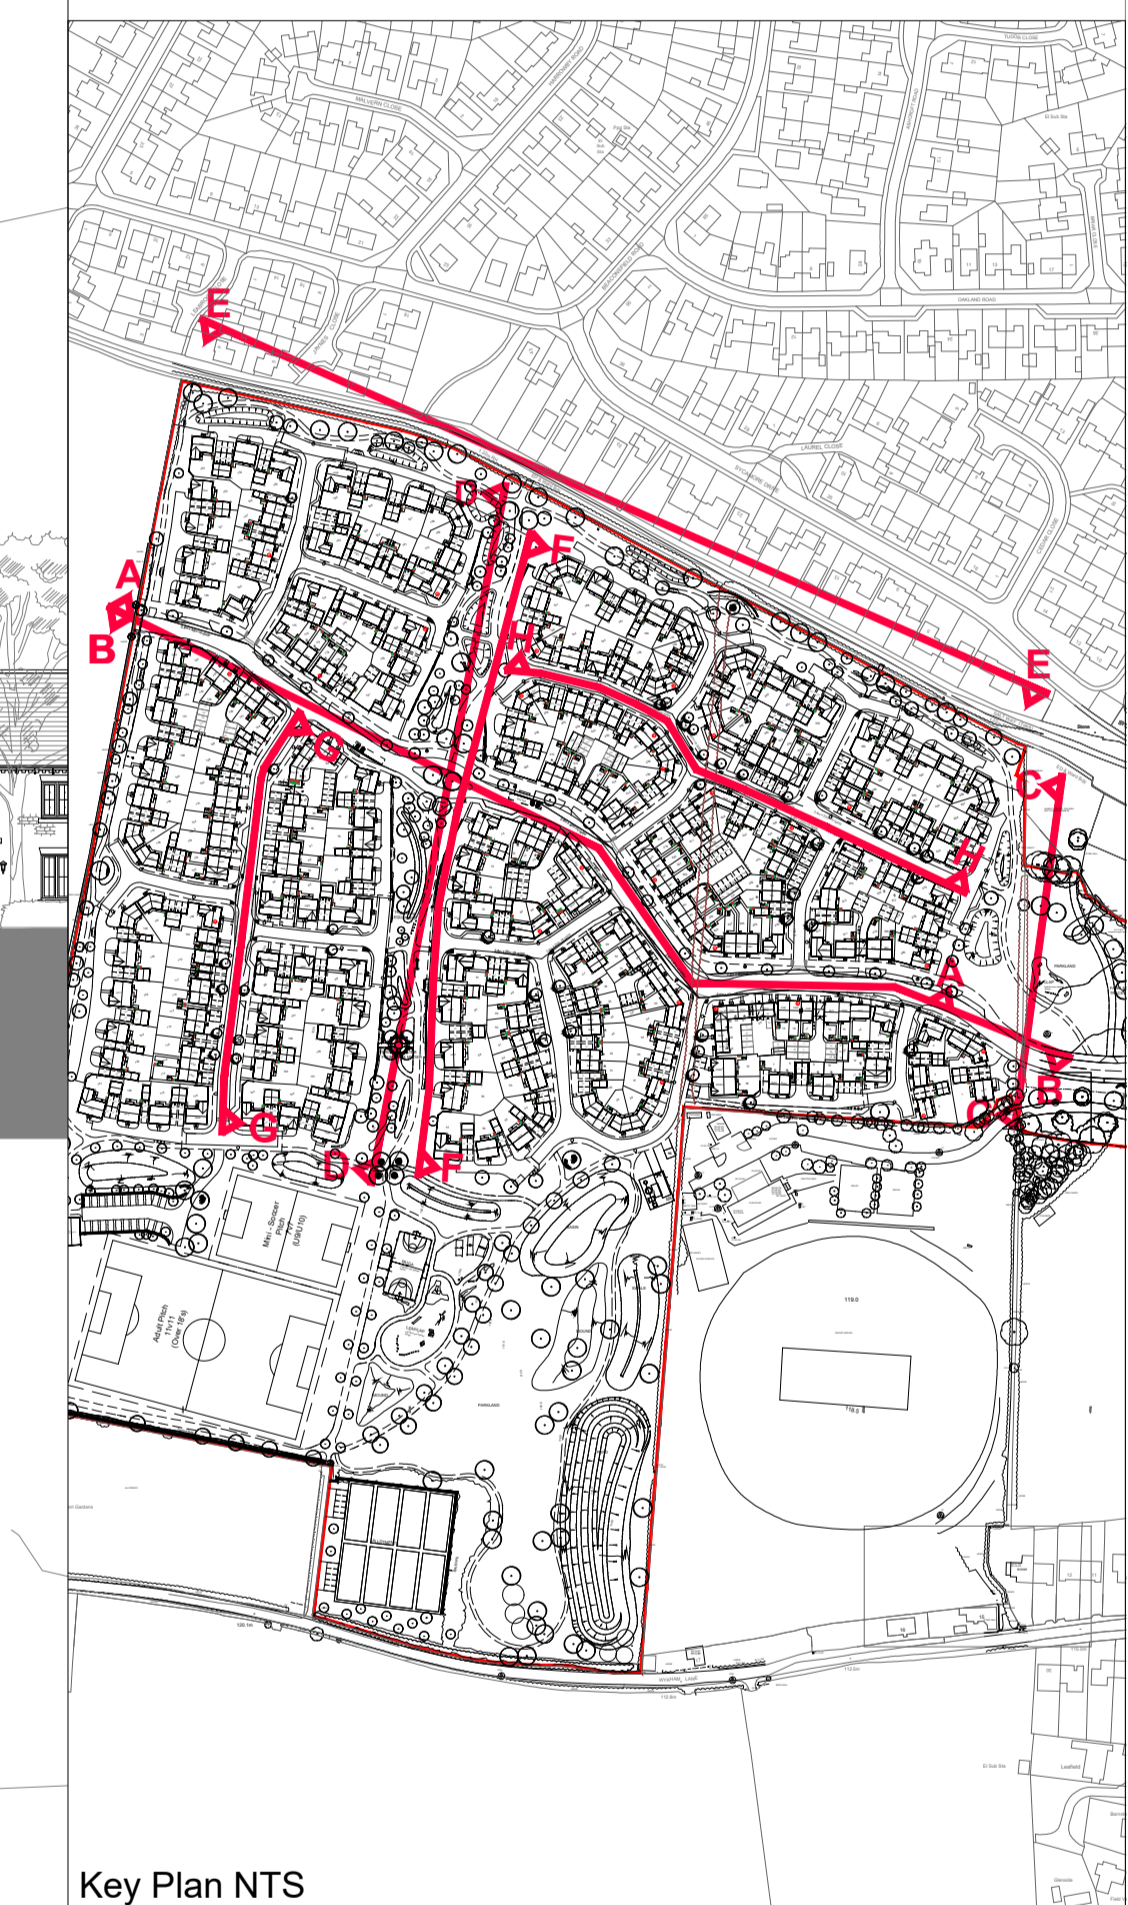

Key Plan NTS

PROJECT
Bodicote
Banbury

DRAWING
Street Scenes
D-D
Sheet 4 of 8

SCALE	DATE	AUTHOR	CHK'D
1:250@A1	28.02.20	JM	IR
JOB NO.	DRAWING NO.	REV	
7942	BOD_ST_004.3	B	