

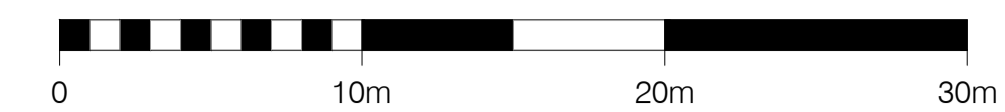


scale 1:250

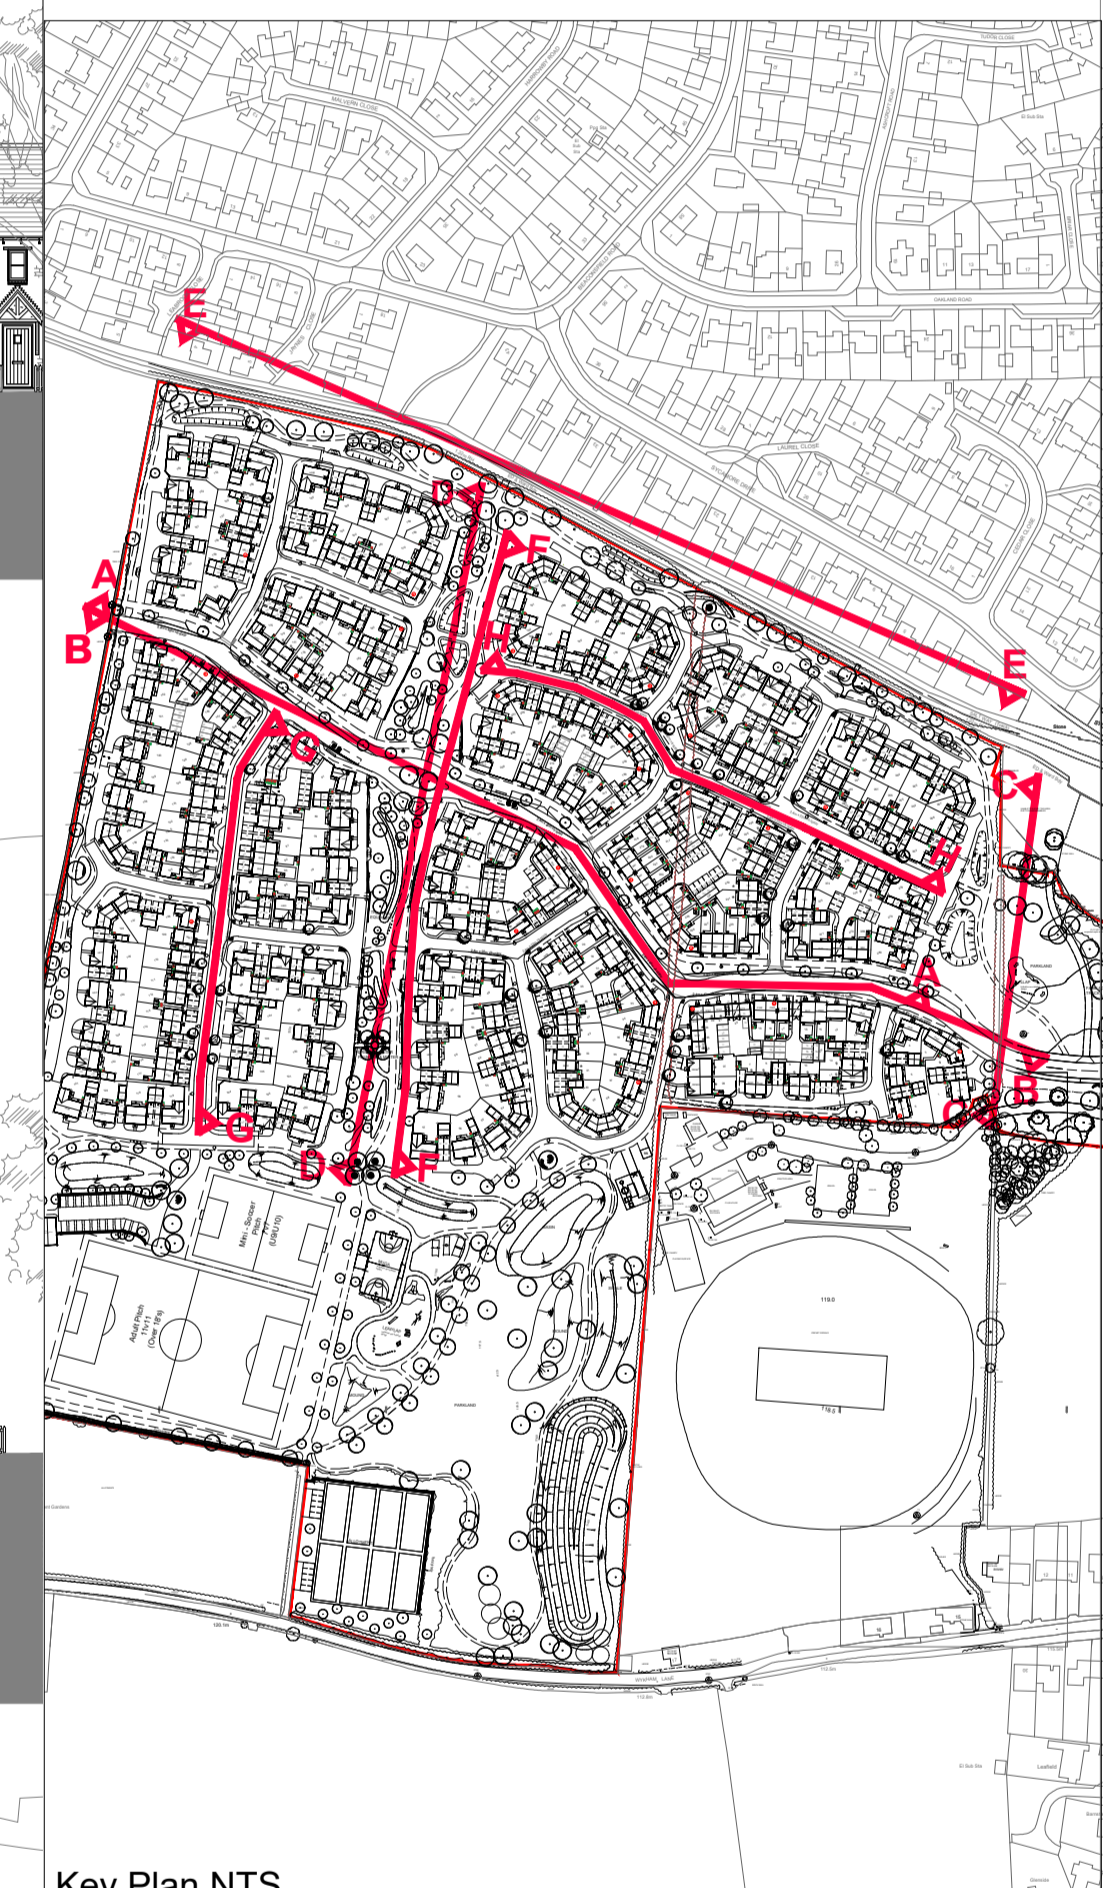

NOTES

REV	DESCRIPTION	DATE	AUTH	CHK'D
B	Updated to suit planning layout	21.05.20	PH	IR
A	Updated to suit planning layout	28.02.20	JM	IR

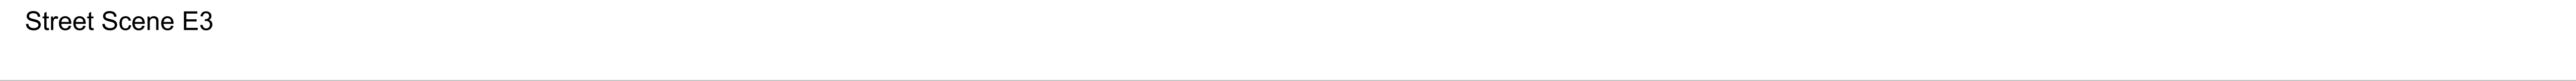

Key Plan NTS

PROJECT  
**Bodicote**  
Banbury

DRAWING  
**Street Scenes**  
E-E  
Sheet 5 of 8

SCALE	DATE	AUTHOR	CHK'D
1:250@A1	28.02.20	JM	IR
JOB NO.	DRAWING NO.	REV	
7942	BOD_ST_004.4	B	