


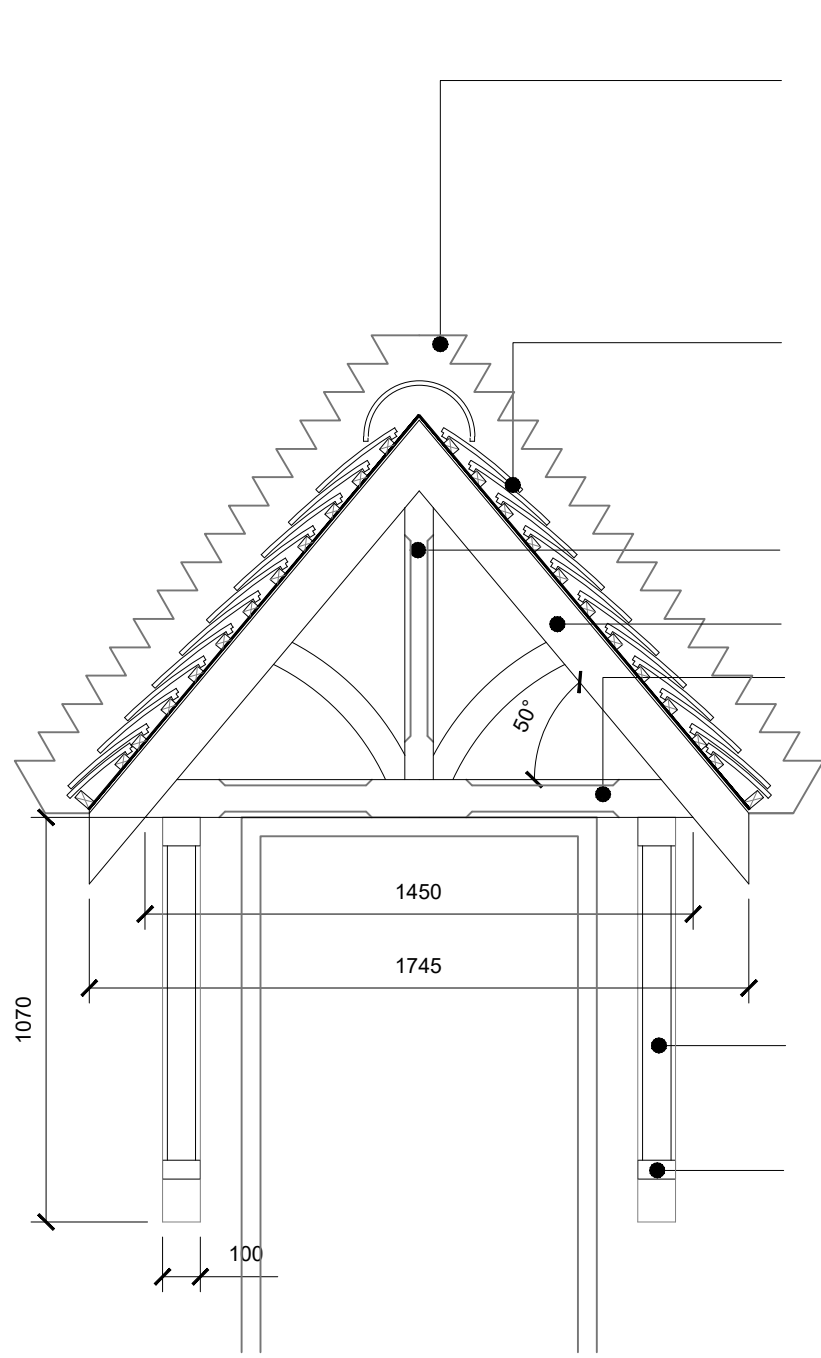

scale 1:20



Lead flashing to top row of canopy roof tiles, with cavity tray extended across cavity and weep holes left in perpend joints of course above flashing at 450mm c/s.

Ridge tile to canopy, colour to match tiles

Plain tiles to match colour of main roof on 37 x 25mm treated timber battens on untearable roofing felt on 6mm external quality ply on trusses ( Supplied by Wilson Joinery )

50 x 75mm SW. timber with chamfer detail

50 x 120mm SW. timber


50 x 100mm SW. cross member with chamfer detail.

75 x 100mm SW. timber with chamfer detail to form gallows bracket

75 x 100mm SW. timber shaped, to provide support

50 x 100mm SW. timber to form foot.

Gallows brackets and main framework to rear of canopy to be securely fixed back to wall with M10 bolts. Min 3No per gallows brackets and Min 6No to main framework.

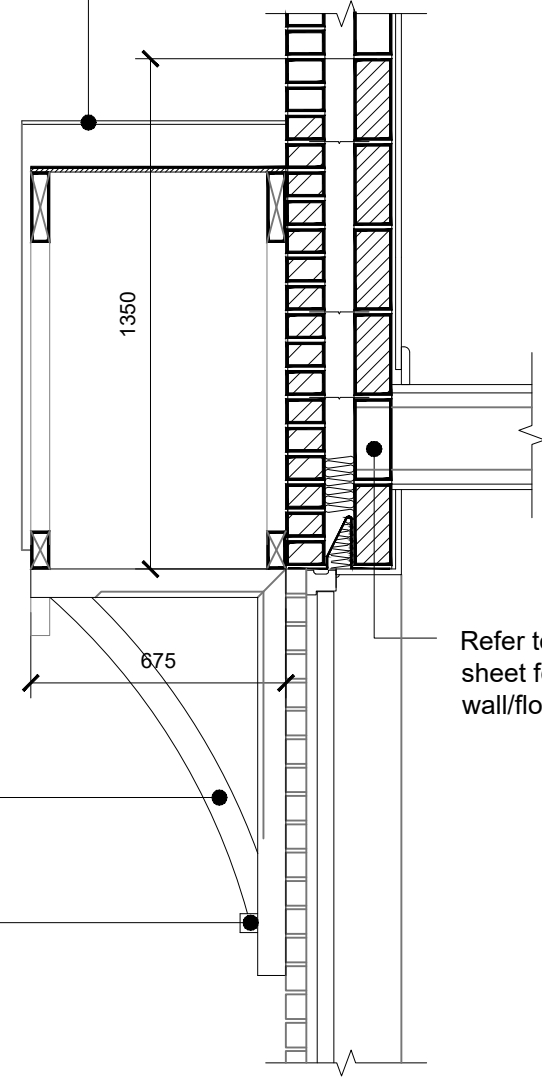

Refer to standard detail sheet for TJI trus floor joists wall/floor junction

Title: **PITCHED ROOF PORCH DET**  
**BODICOTE, BANBURY**

Detail No: **CD/6839/07**

Scale: 1:20 Date: DEC 14 Drawn: RDH Checked: RDH

Description: GRP NOTE REMOVED

Rev: A

Date: 22.4.15

