


scale 1:20

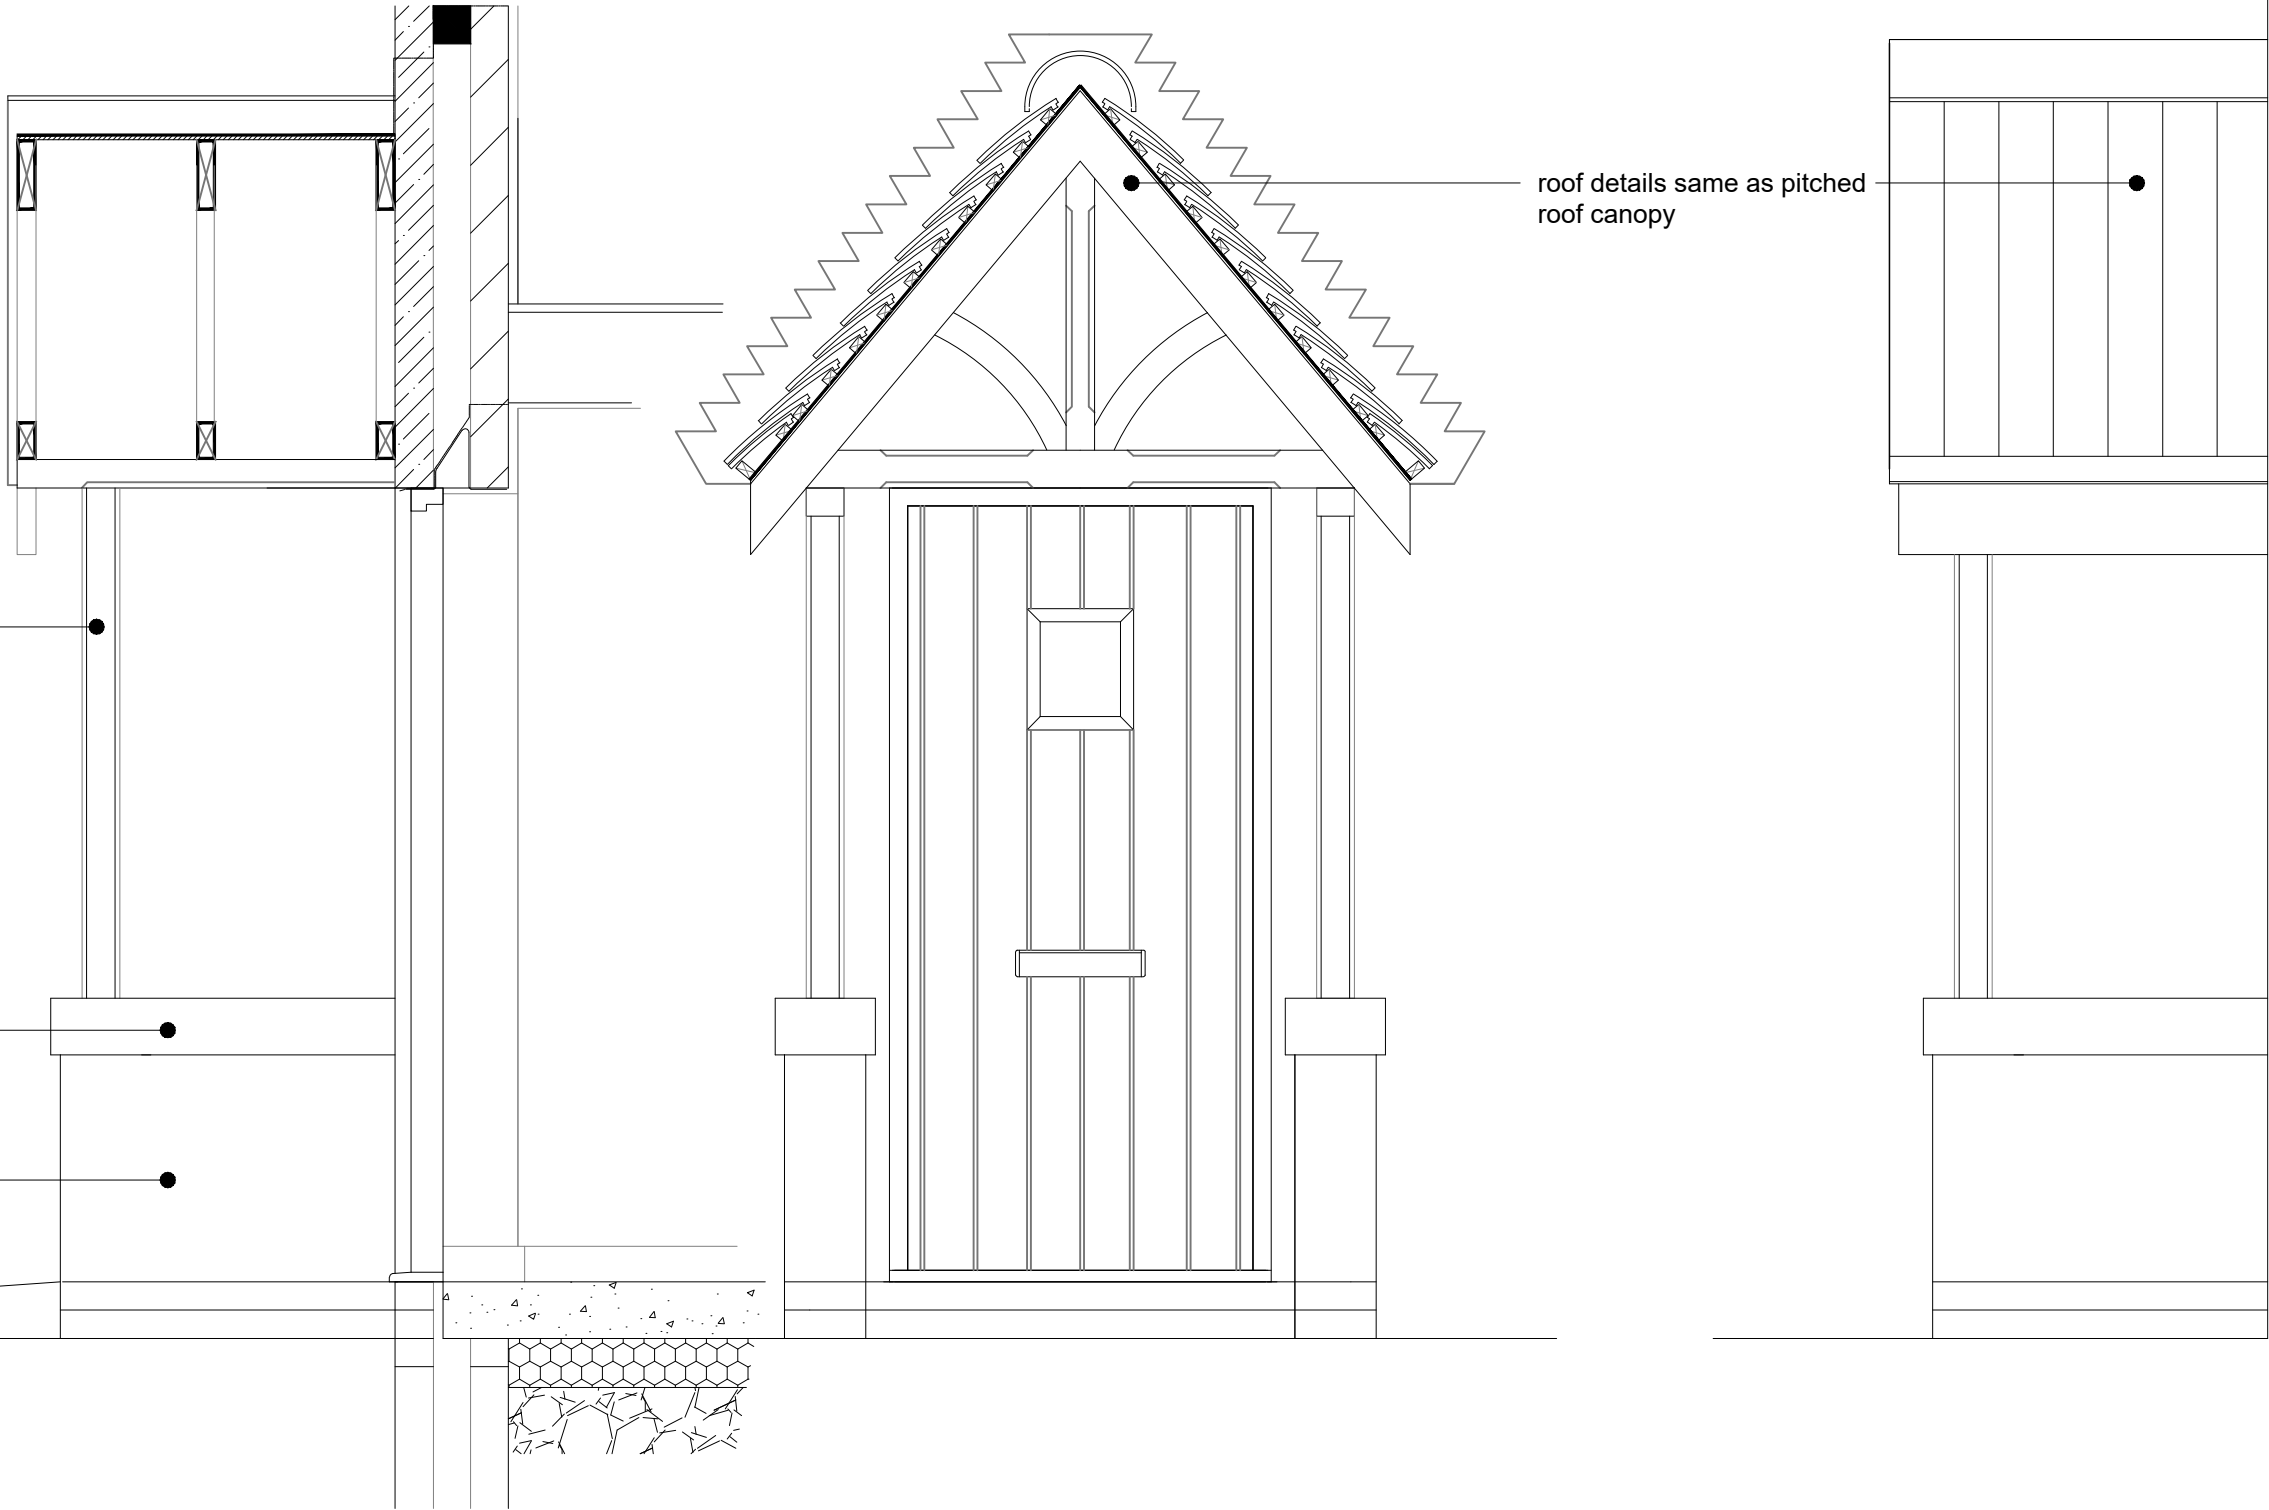


100 x 100mm SW. timber shaped, to provide support

Reconstituted stone caps to top of walls

brick or stone dwarf walls to support posts

roof details same as pitched roof canopy

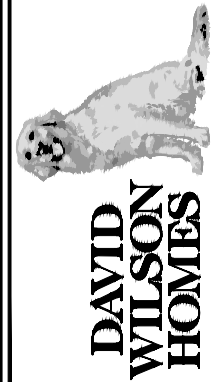

Date: 22.4.15

Description: GRP NOTE REMOVED

Rev: A

Title: PITCHED PORCH ROOF ON POSTS
BODICOTE, BANBURY

Detail No: CD/6839/09

Scale: 1:20 Date: DEC 14 Drawn: RDH Checked: RDH