

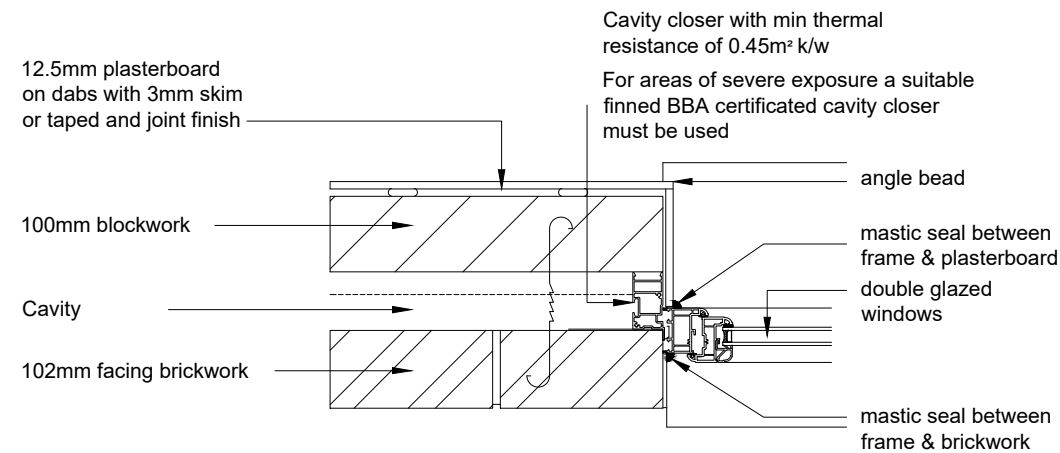


TYPICAL WINDOW ELEVATION  
Upvc white double glazed casement windows

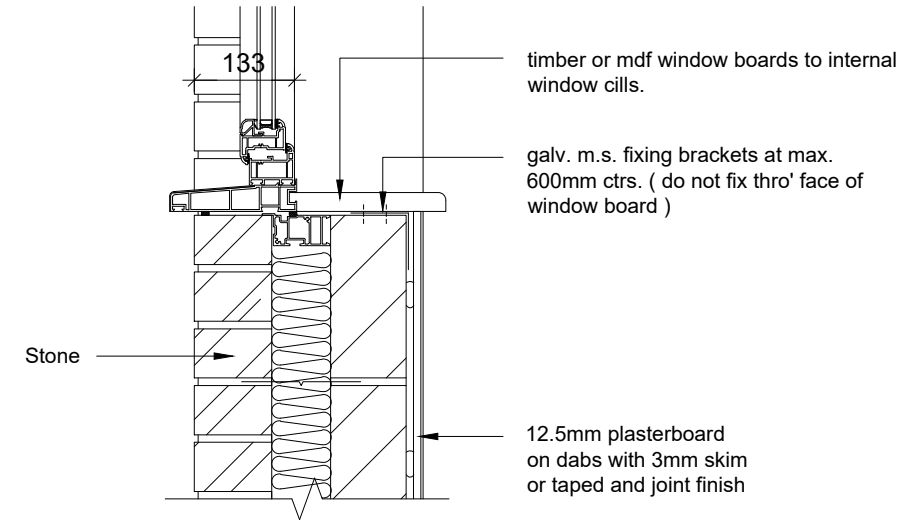

wall ties at openings positioned 150mm from opening at 225mm centres vertical

Cavity closer with min thermal resistance of 0.45m<sup>2</sup> k/w  
For areas of severe exposure a suitable finned BBA certificated cavity closer must be used

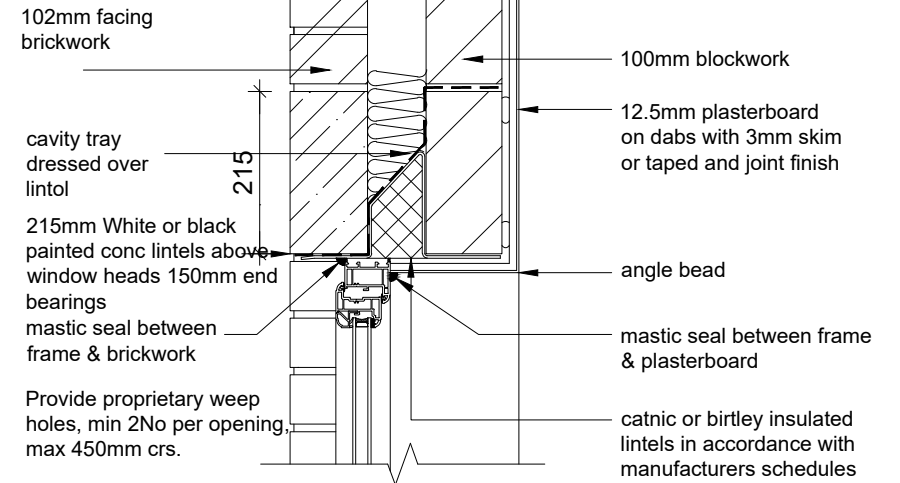

Title: 65mm CONC LINTEL PAINTED WHITE: OR BLACK  
BODICOTE, BANBURY

Detail No: CS/6839/03

Scale: 1:25/1:10/Date: DEC 14 Drawn: RDH Checked: RDH

Date:

