


KEY

	APPLICATION SITE BOUNDARY		ALLOTMENT TIMBER POST & RAIL FENCE WITH MATCHING GATE 1.2M HIGH
	EXISTING TREES TO BE RETAINED		TIMBER KNEE RAIL TIMBER KNEE RAIL 0.75M HIGH
	EXISTING TREES - ROOT PROTECTION AREA (RPA)		TIMBER PICKET FENCE POINTED PALES 5M HIGH
	EXISTING VEGETATION TO BE RETAINED		STONE PILLAR SEE DWG: 2832-5-2-DR-5502 FOR GATEWAY DETAILS
	EXISTING VEGETATION TO BE REMOVED		PLAY BOULDERS GLACIAL BOULDER (1 TO 2m x 1 TO 2m x 0.4 TO 1.2m). NO SHARP EDGES.
	ALLOTMENT		TIMBER SEAT BROXAP: KENNINGTON SIDE BX17 400S, 1.8M LONG, ROOT FIXED
	TARMAC ROAD & PATH TO ENGINEER'S SPECIFICATION		CURVED TIMBER SEAT BROXAP: MIDDLE RADIUS SEAT BX16MP 4500IS, 2M LONG, ROOT FIXED
	REINFORCED GRASS BODPAVE 45 CELLS INSTALLED TO MANUFACTURER SPEC. SOWN WITH DEL-PM 27 ECOGRASS PLUS SOWN 2:1gr/m ²		TIMBER TREE SEAT BROXAP: ROOT FIXED
	SELF BINDING GRAVEL PATH BREXON GOLDEN AMBER GRAVEL OR SIMILAR APPROVED, LAID TO ENGINEER'S SPECIFICATION		LITTER & DOG BIN BROXAP: DERBY EROS 80L & BROXAP: 6 NINE POST MOUNTED DOG WASTE BIN BX45 2800-PM
	REINFORCED GRAVEL FILLED WITH COTSWOLD CHIPPINGS, LAID TO ENGINEER'S SPECIFICATION		TIMBER FIXED BOLLARD TIMBER BOLLARDS SQUARE WEATHERED TOP, 200MM WIDTH, 900MM ABOVE GROUND
	EXISTING ROAD SURFACE TO BE RETAINED		WATER FEATURE PUBLIC ART. DETAILS TBC.
	FLAG PAVING FLAGS, BUFF, TO ENGINEER'S SPECIFICATION		CYCLE STAND BROXAP: B&M/W/G/S SHEFFIELD CYCLE STAND
	BLOCK PAVING MARSHALLS - TEGULA HARVEST COLOUR, TO ENGINEER'S SPECIFICATION		MOUND, TADPOLES & SPOT HEIGHT
	BLOCK PAVING MARSHALLS - TEGULA TRADITIONAL COLOUR, TO ENGINEER'S SPECIFICATION		SIGN INFORMATION TBC.
	SLAB PAVING MARSHALLS - CONSERVATION TEXTURE SILVER GREY, TO ENGINEER'S SPECIFICATION		LOG WALK REFER TO PLAY CONTRACTORS DETAILS
	BLOCK PAVING MARSHALLS - CONSERVATION SETTS SILVER GREY, TO ENGINEER'S SPECIFICATION		SINGLE BALANCE BEAM REFER TO PLAY CONTRACTORS DETAILS
	METAL ESTATE RAIL FENCE 1.2M HIGH, BLACK		CROSS BEAMS REFER TO PLAY CONTRACTORS DETAILS
	TIMBER CLEFT CHESTNUT POST & RAIL FENCE 1.2M HIGH		WATER TROUGH
	ALLOTMENT TIMBER POST & RAIL FENCE WITH MATCHING GATE 1.2M HIGH		

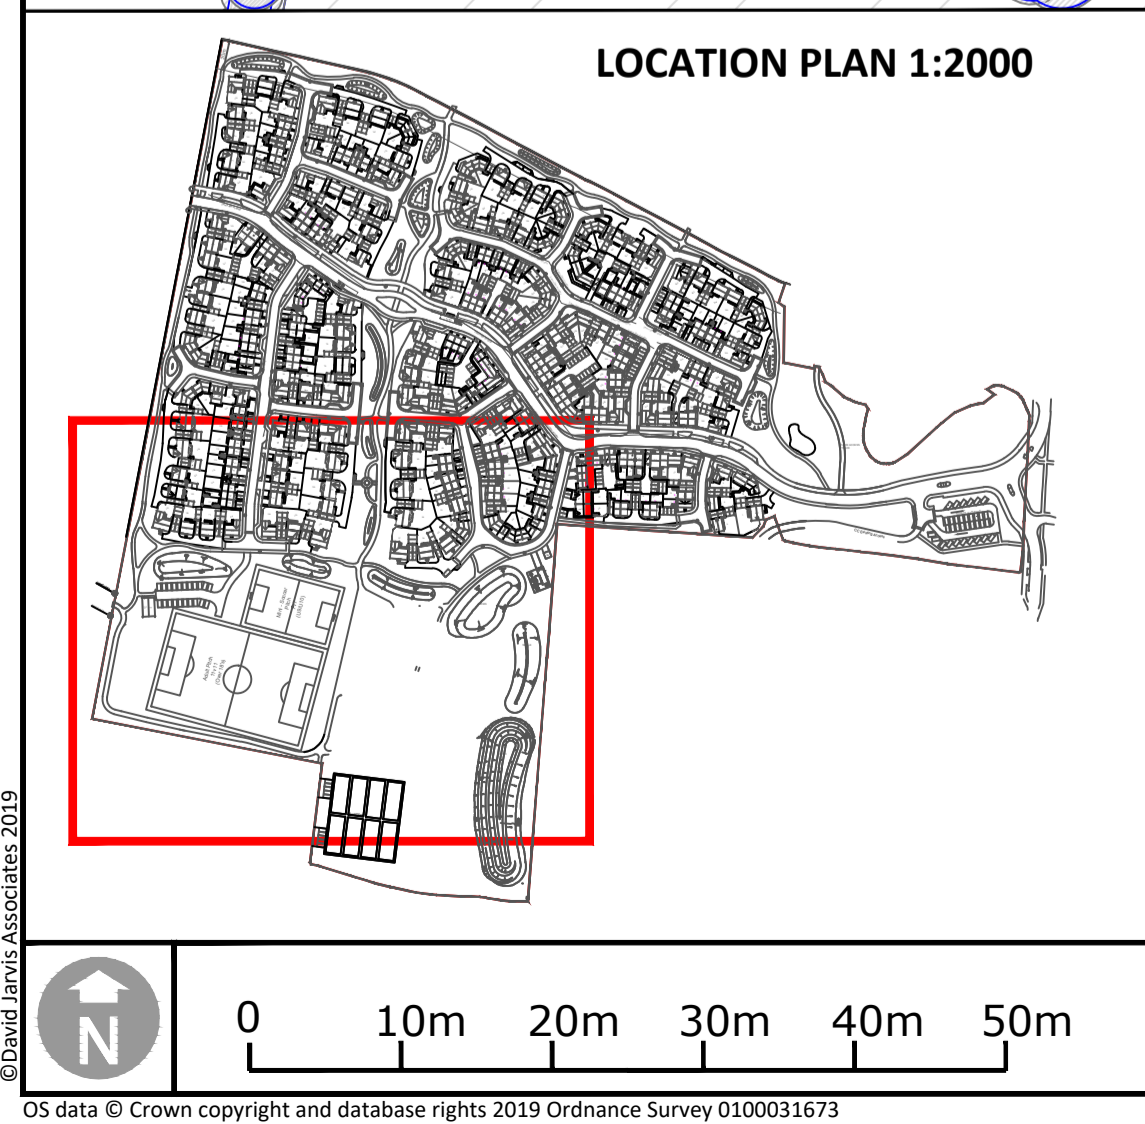

FOR DRAWING NOTES SEE DWG. 2832-5-2-DR-5000

Rev.	Date	Description	DWN	CKD
P3	26/05/2020	Updated to latest layout and CDC comments	B5	PG
P2	03/03/2020	Updated to latest layout. Picket fence added along Saltway Edge edge.	JB/GR/AB /BS	B5
P1	20/12/2019	First Issue.	JB/GR/AB /BS	B5

Drawing Revision Status

PLANNING

DAVID JARVIS ASSOCIATES

DAVID JARVIS ASSOCIATES LIMITED
1 Temnyon Street Swindon Wiltshire SN1 5DT
t: 01293 651273
e: mail@davidjarvis.biz
w: www.davidjarvis.biz

Client
BARRETT DAVID WILSON HOMES

Project
WHITE POST ROAD, BODICOTE

Drawing Title
HARD, BOUNDARY & FURNITURE PROPOSALS (SHEET 2 OF 3)

Scale 1:500	Sheet Size A1	Date DEC 2019
Client Ref. 2832-5-2	Drawing Ref. DR-5017	Status S4-P3

©David Jarvis Associates 2019

OS data © Crown copyright and database rights 2019 Ordnance Survey 0100031673