




1200mm Timber Post & Rail Fence

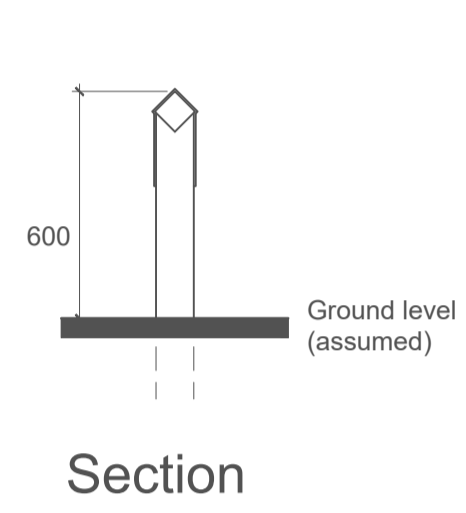

Section



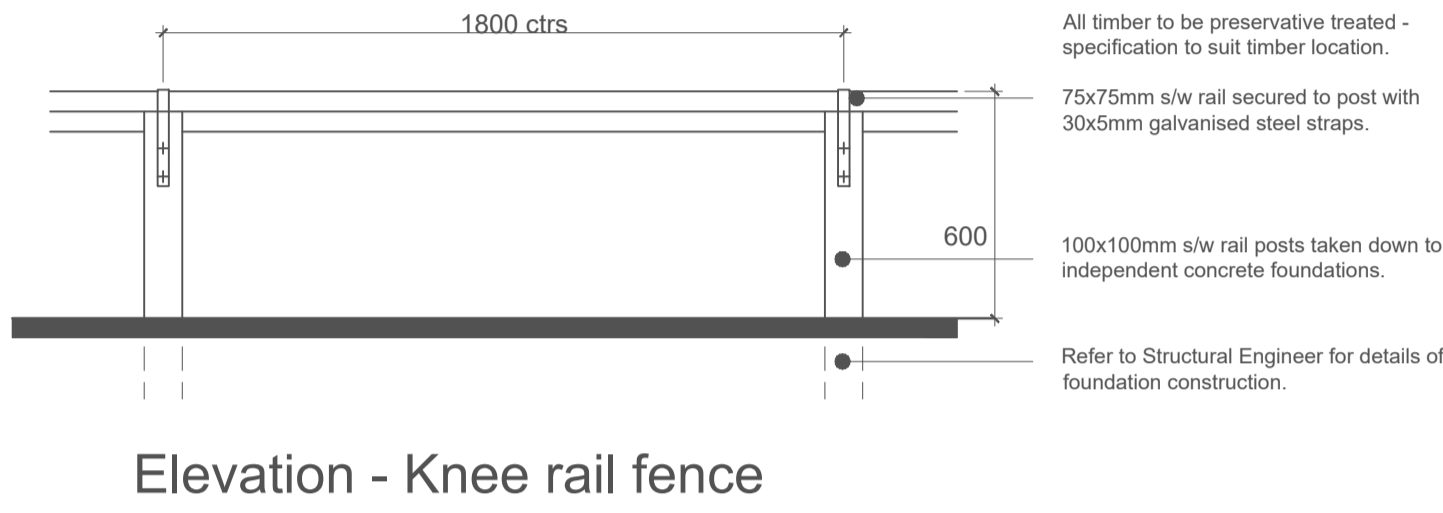


Elevation - Knee rail fence

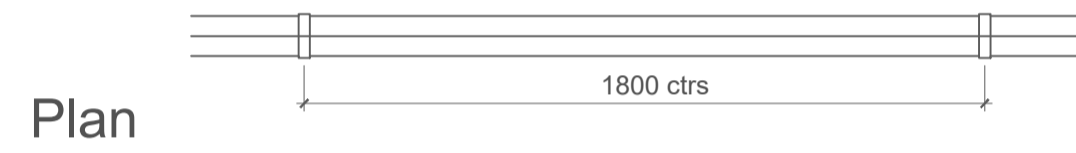


Plan


All timber to be preservative treated - specification to suit timber location.  
 75x75mm s/w rail secured to post with 30x5mm galvanised steel straps.  
 100x100mm s/w rail posts taken down to independent concrete foundations.  
 Refer to Structural Engineer for details of foundation construction.

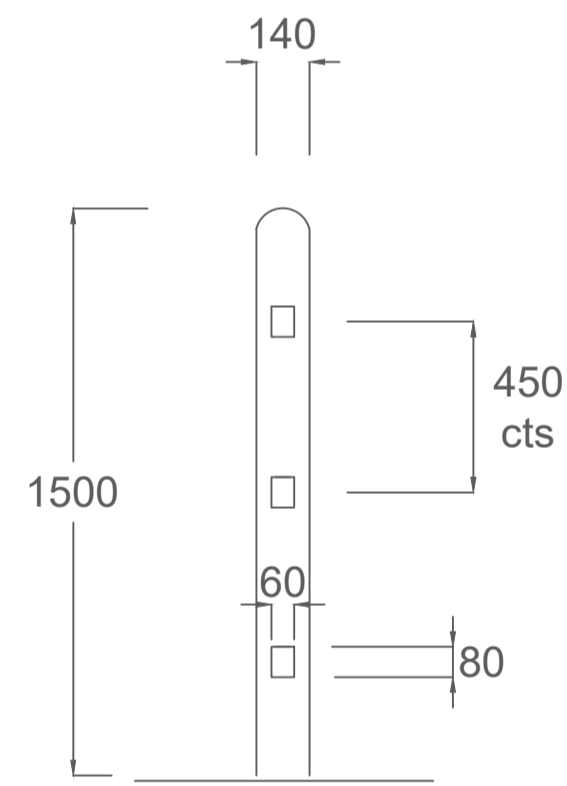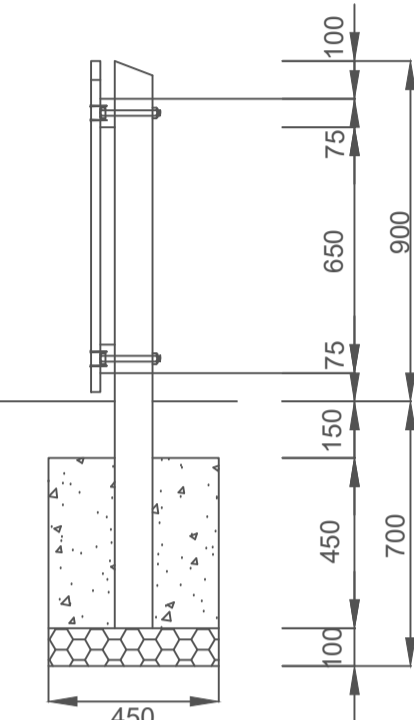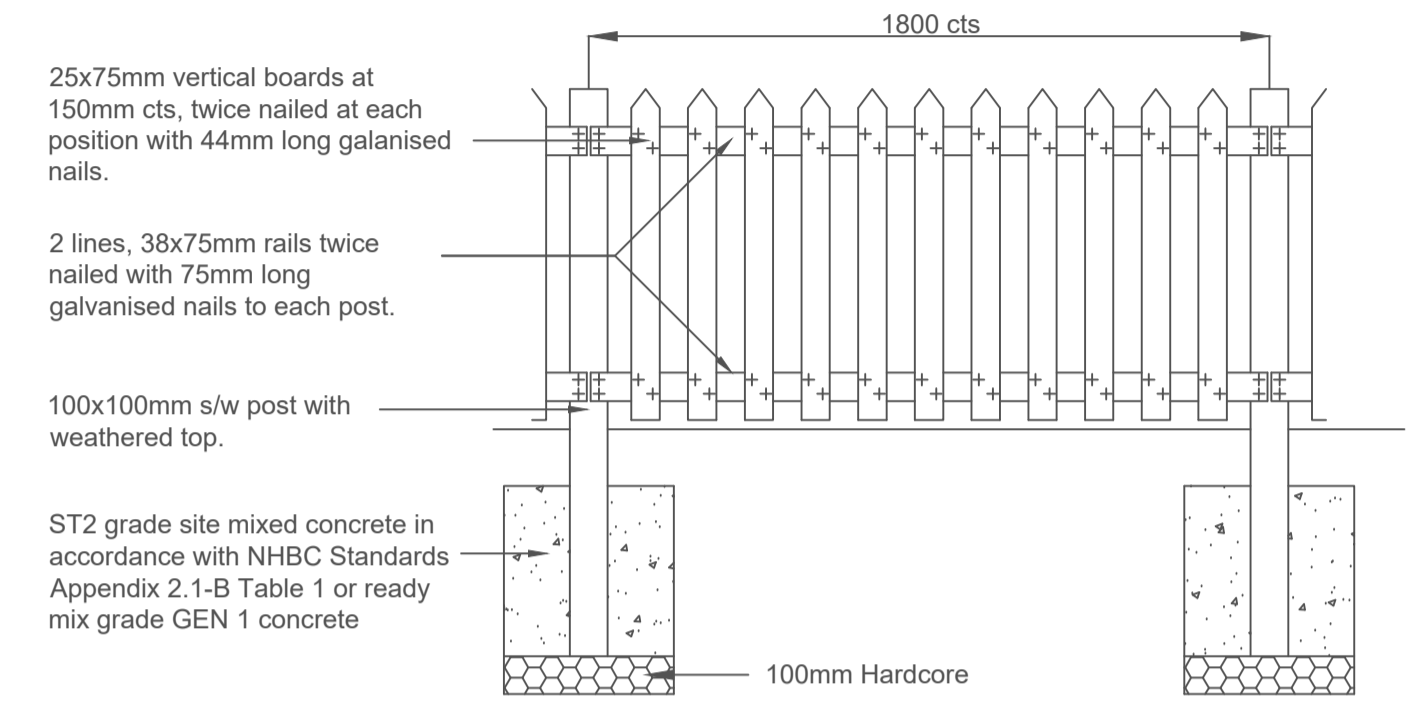


Section

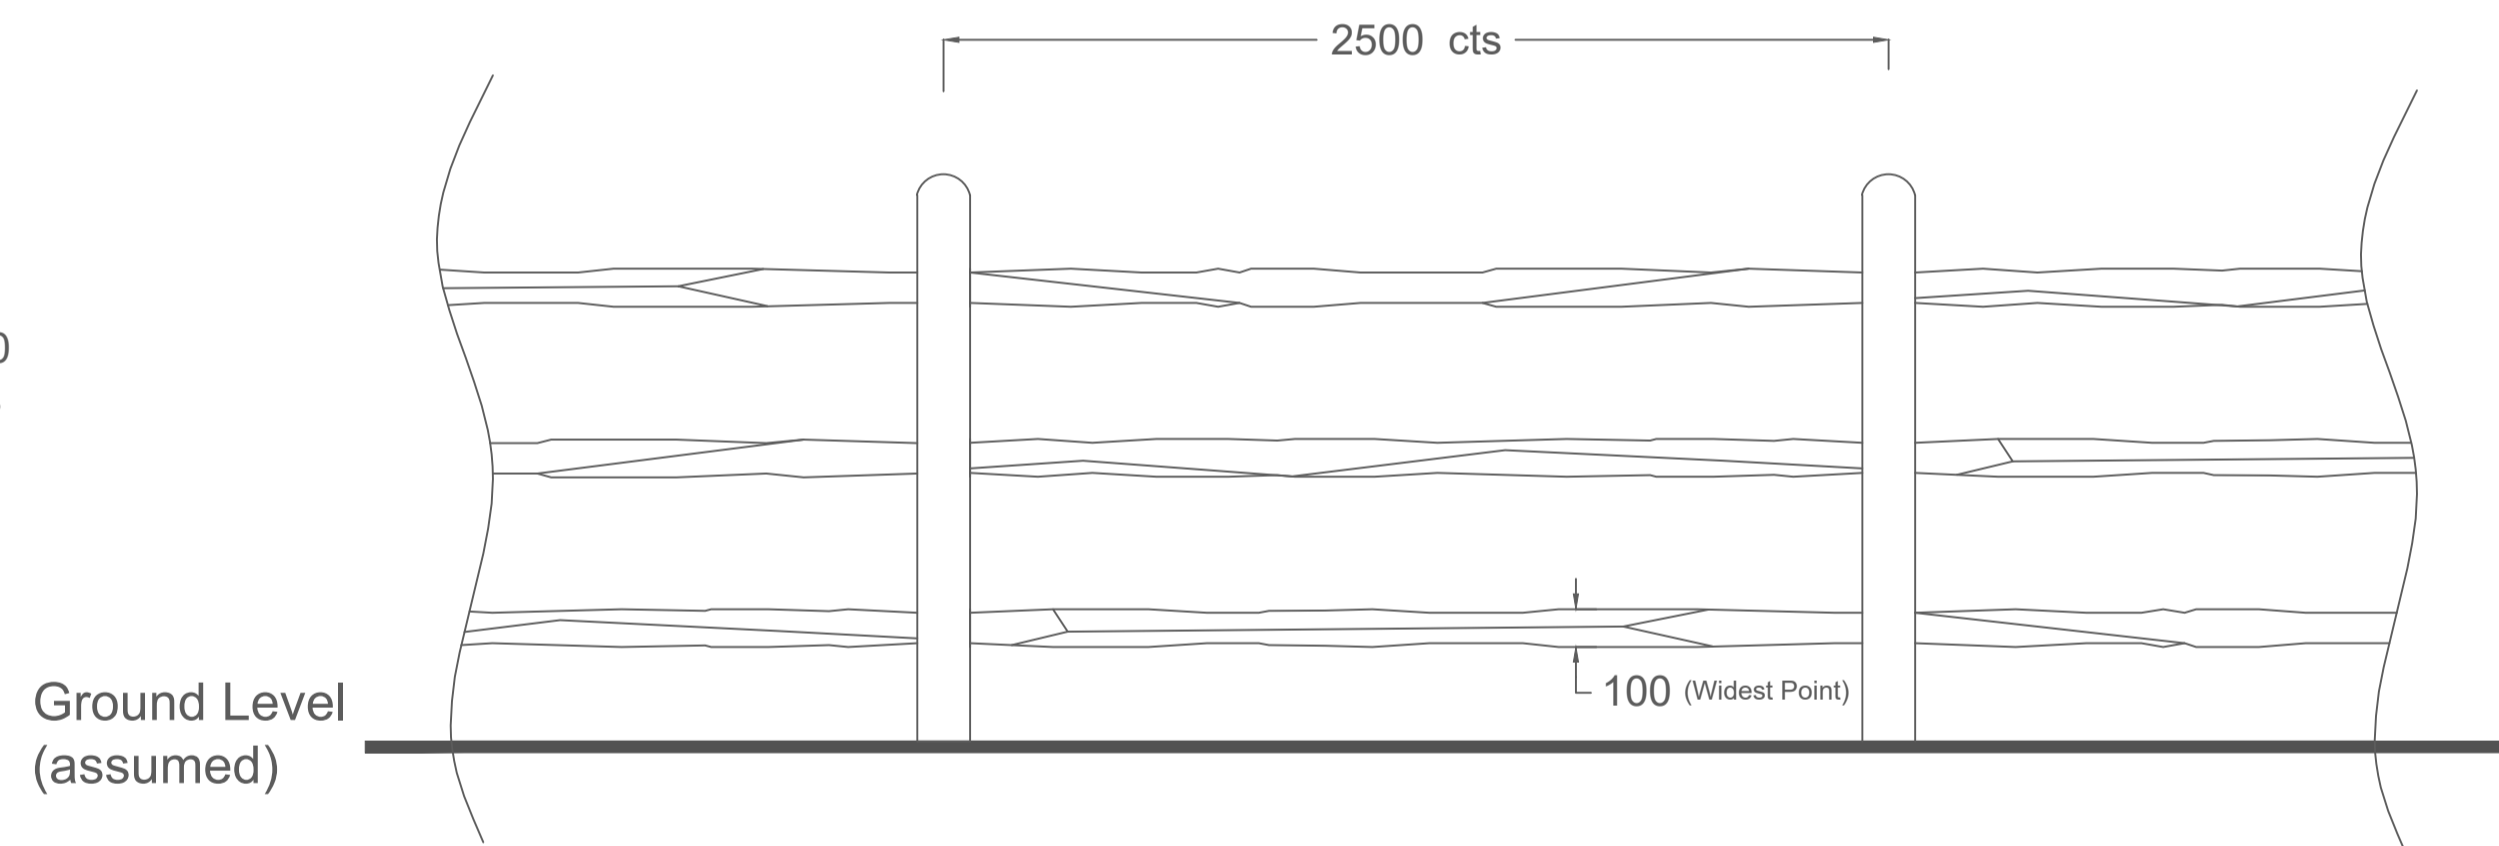

Elevation - Cleft Fence Detail

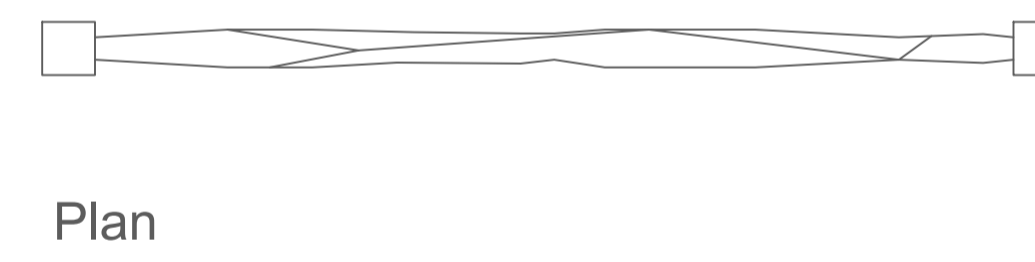

Plan

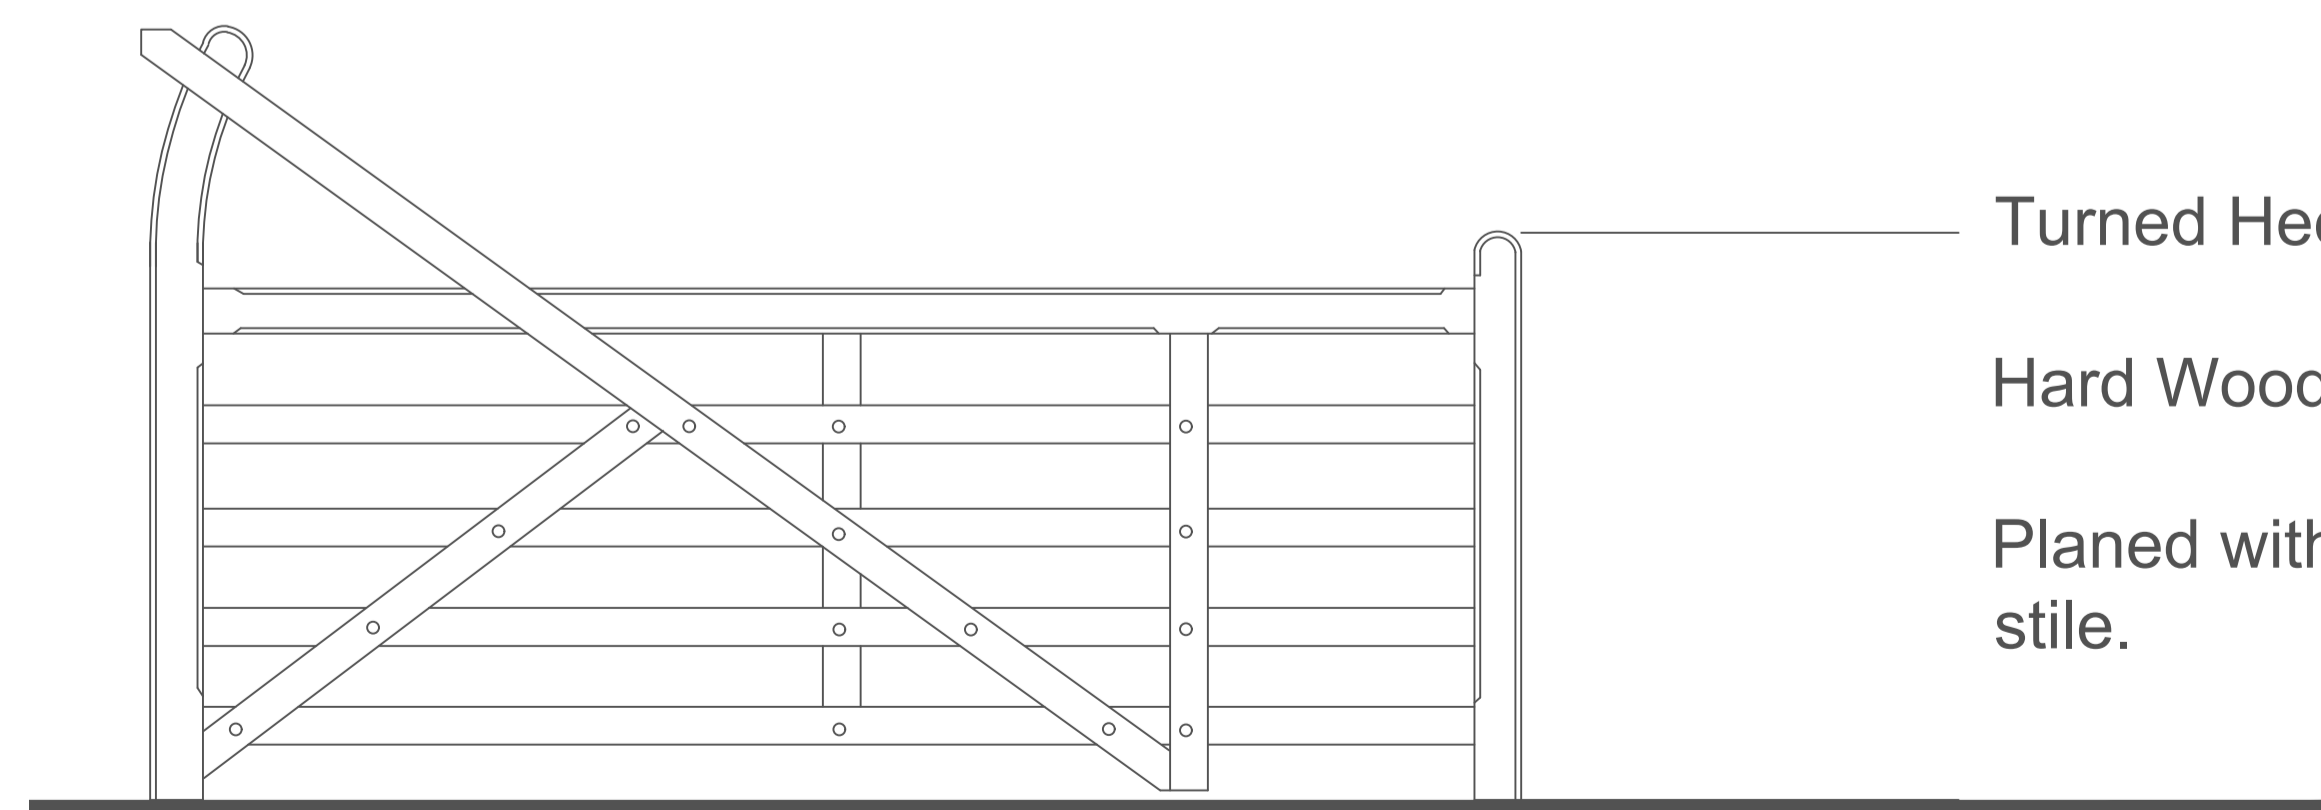


Elevation - Turned Heel Entrance & Gate

Turned Heel Entrance & Gate.

Hard Wood.

Planed with a curved and extended hanging stile.

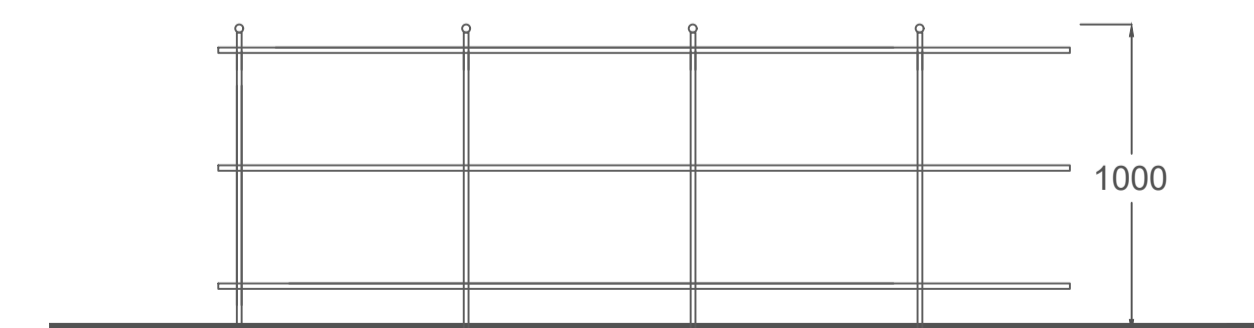

Metal Estate Style Fence

Rev	Description	Date	Drawn	Chk'd

**DAVID WILSON HOMES**  
 WHERE QUALITY LIVES

Remus 2 | 2 Cranbrook Way | Solihull Business Park | Solihull | B90 4GT | 0121 713 7310  
 www.dwh.co.uk

Project  
**Bodicote**  
 White Post Road

Drawing Title  
**Enclosures Details 2 of 2**

Scale  
 1:20@ A1

Date  
 27.05.20

Drawn By  
 IR