


Copyright Pegasus Planning Group Ltd. Crown copyright. All rights reserved. Ordnance Survey Copyright Licence number: 100042093. Promap Licence number: 100020449. EmagSite Licence number: 0100031673. Standard OS licence rights conditions apply. Pegasus accepts no liability for any use of this document other than for its original purpose, or by the original client, or following Pegasus' express agreement to such use. T: 01285 641717 www.pegasuspg.co.uk

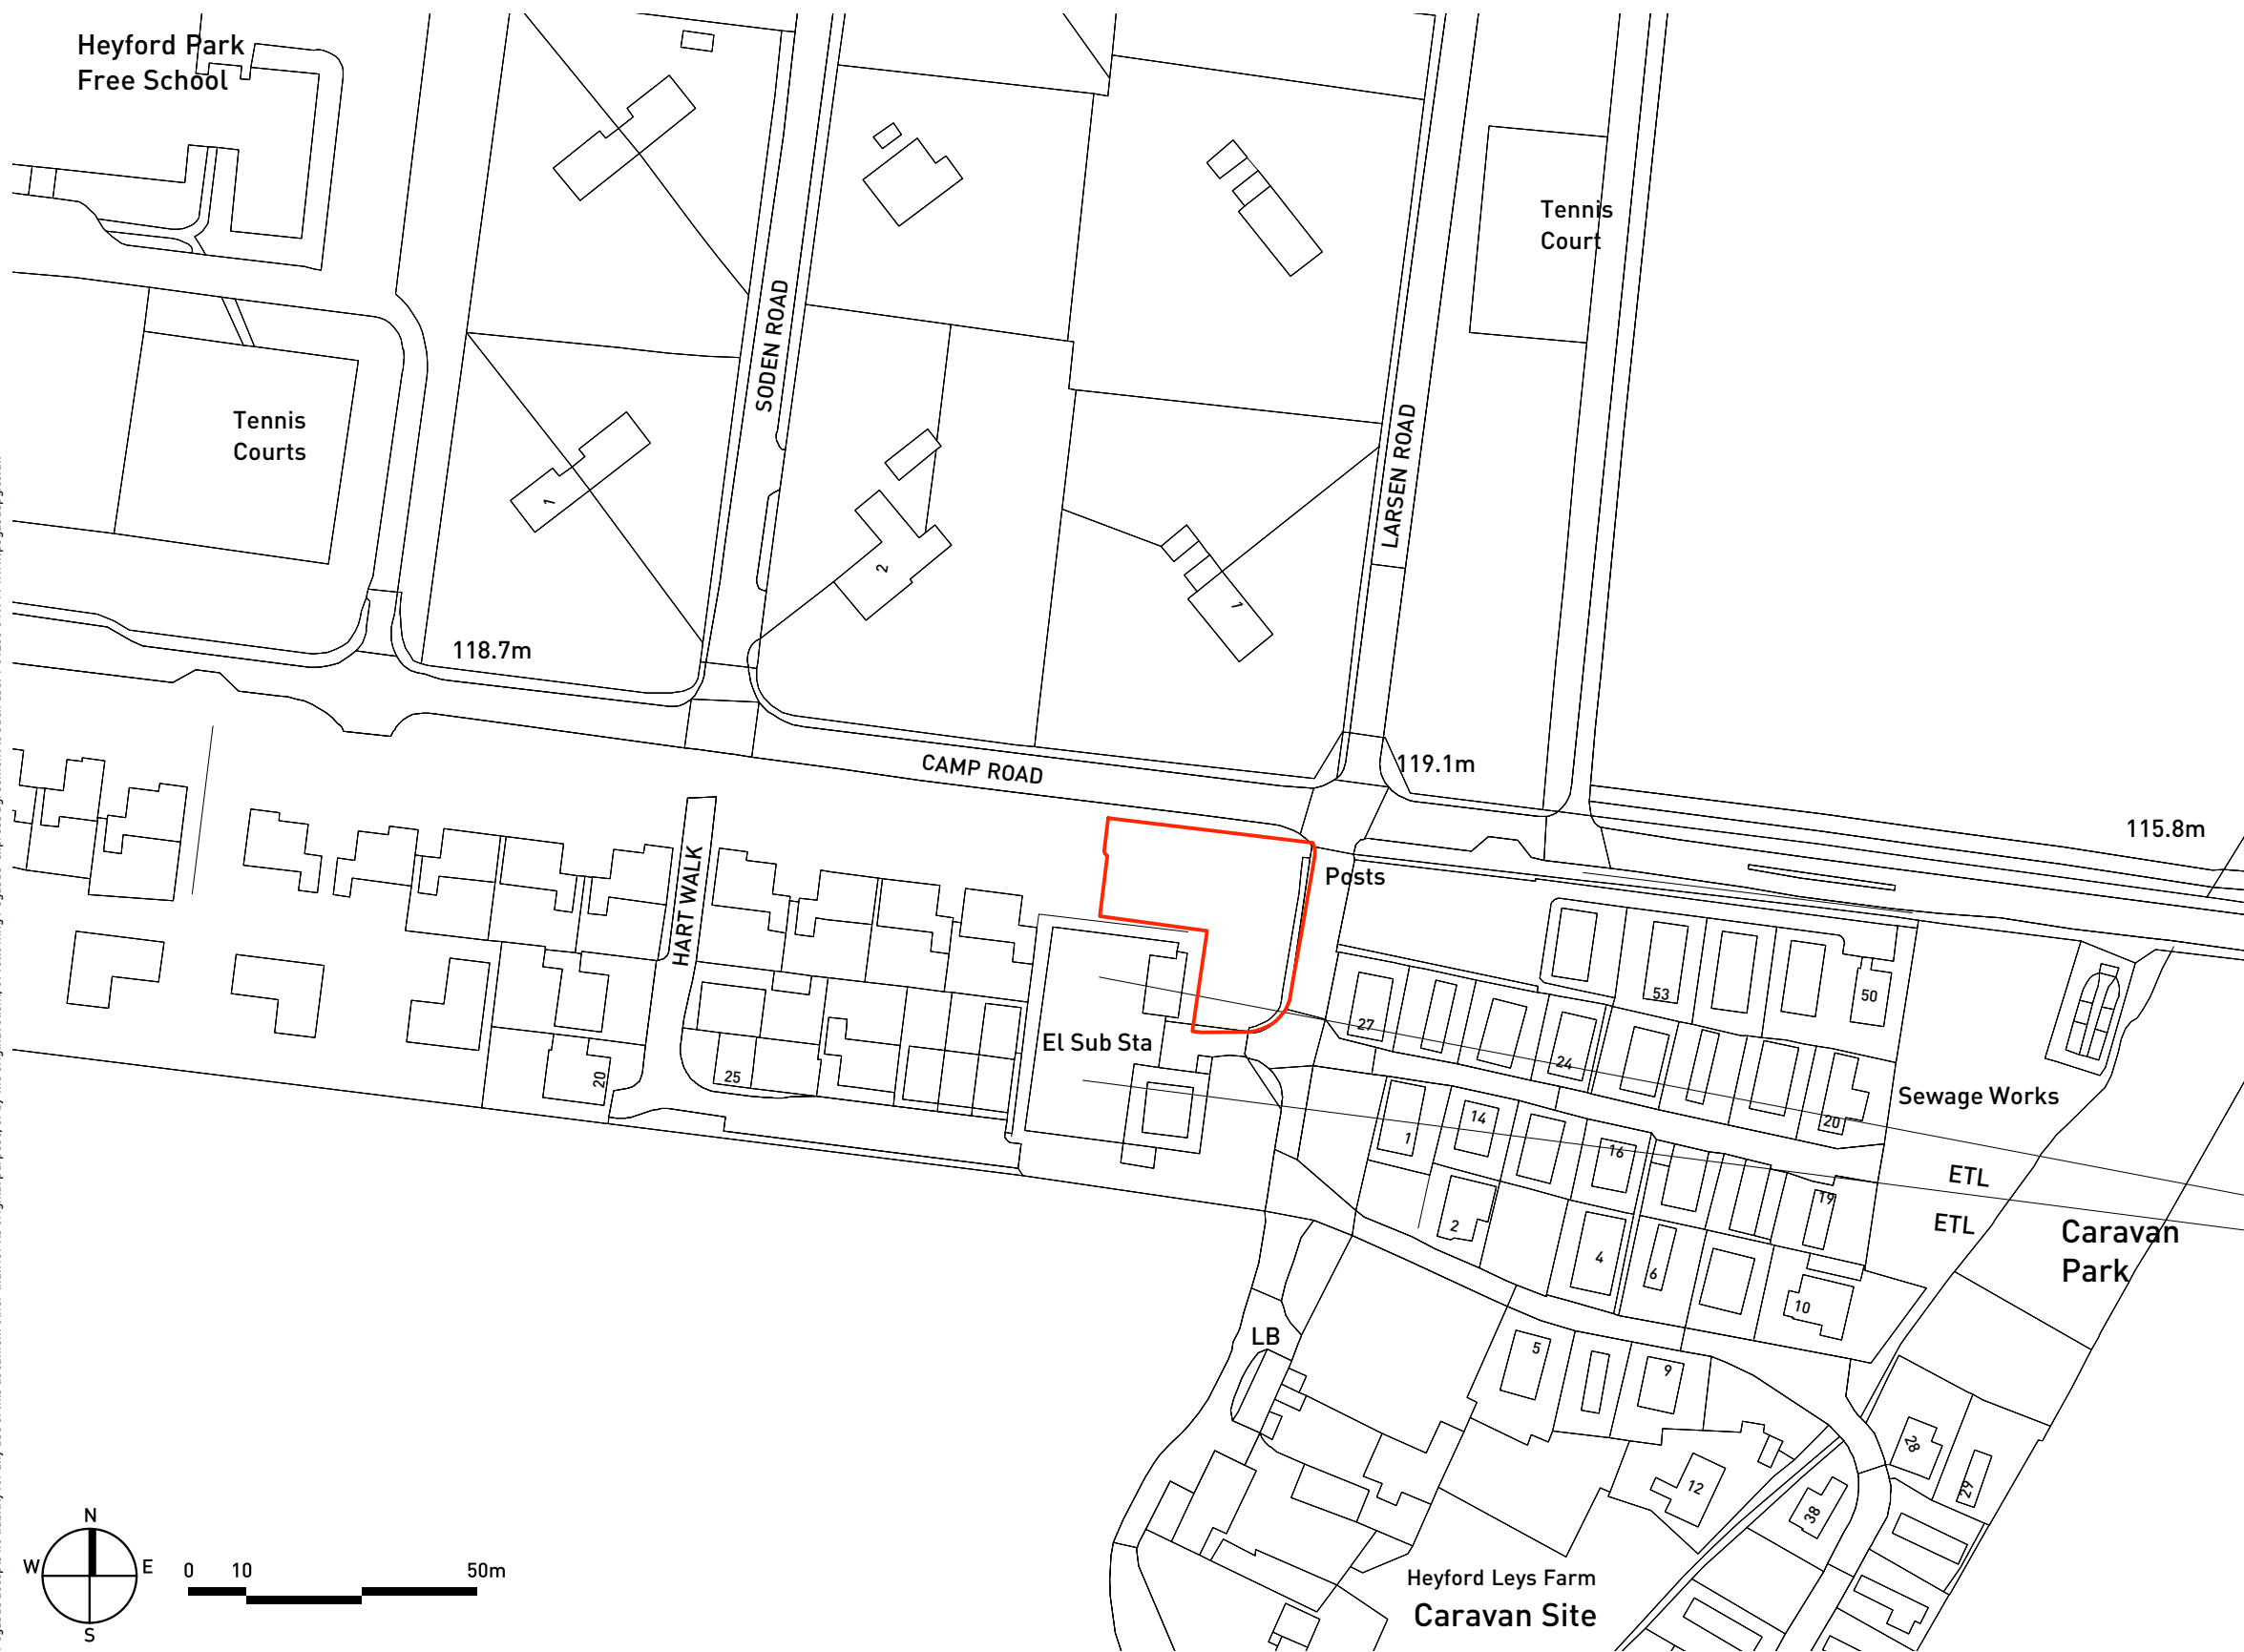

KEY

 SITE LOCATION (0.08HA)



HEYFORD PARK - EASTERN GATEWAY POCKET PARK LOCATION PLAN

