


- NOTES:
1. DO NOT SCALE
 2. DRAWINGS TO BE READ IN CONJUNCTION WITH ALL SERVICES AND STRUCTURAL ENGINEERS DRAWINGS & SPECIFICATIONS.
 3. © COPYRIGHT. DRAWINGS NOT TO BE REPRODUCED OR USED WITHOUT PRIOR WRITTEN CONSENT.

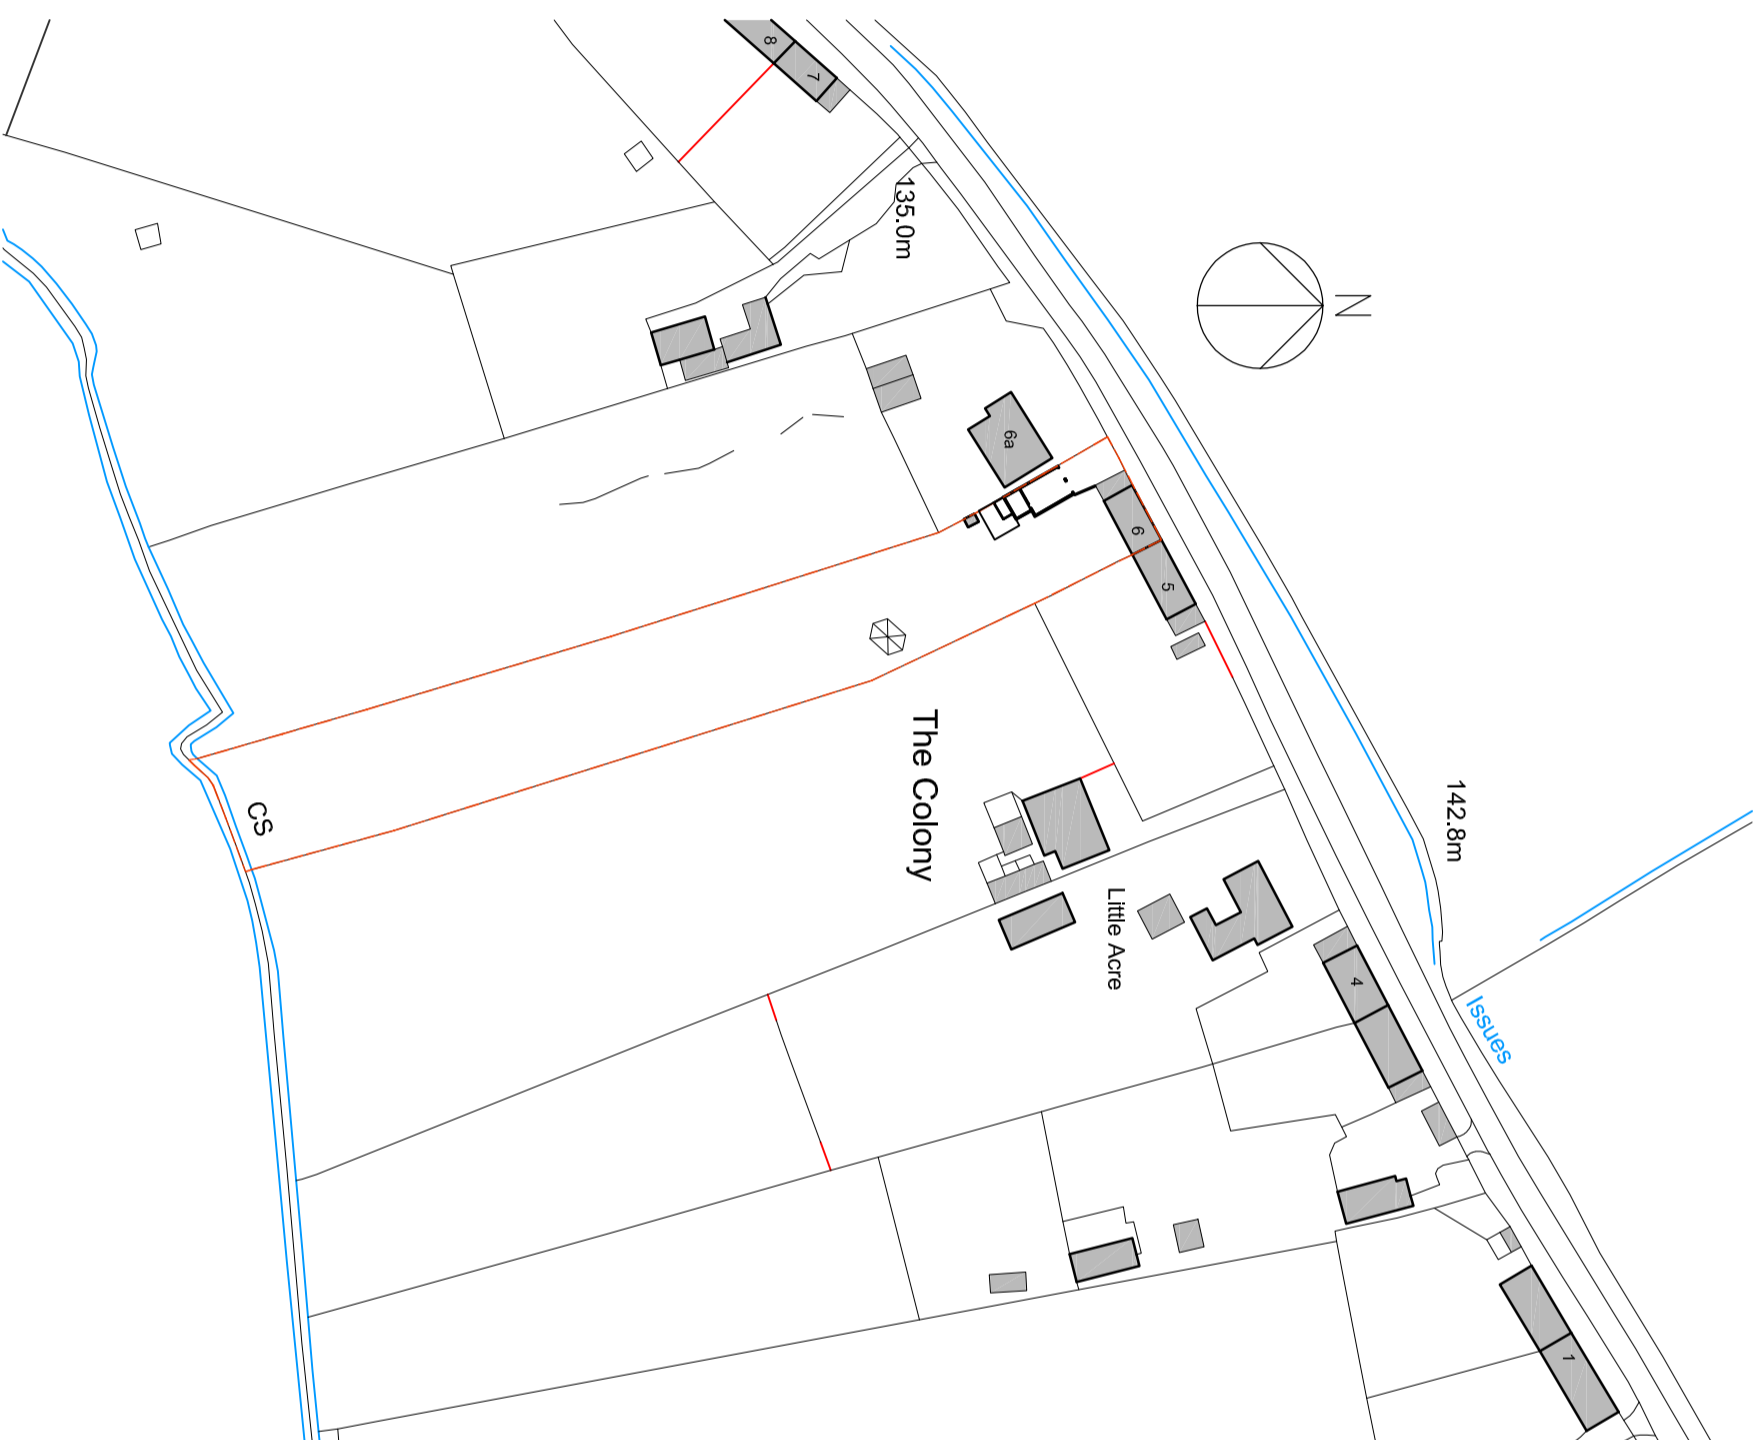

Ordnance Survey, (c) Crown Copyright 2018. All rights reserved. Licence number 100022432

1 Existing Site Location Plan
04 (SCALE 1:1250)



A 05/19 Planning Issue
REF DATE | REVISION | DRAWN | CHECKED

SCALE 1:1250@A3 DATE May 19

ARCHTECH 43
M.07941 196892
T.01280 706608
Email:meaton43@yahoo.co.uk

DRAWING TITLE
Existing Site Location Plan

PROJECT Prop Garage Extension & Outbuildings to 6 The Colony, Sibford Gower OX15 5RY

CLIENT
For Mr R Irons

DRAWING NUMBER
M1828 / 04

REV.
A