

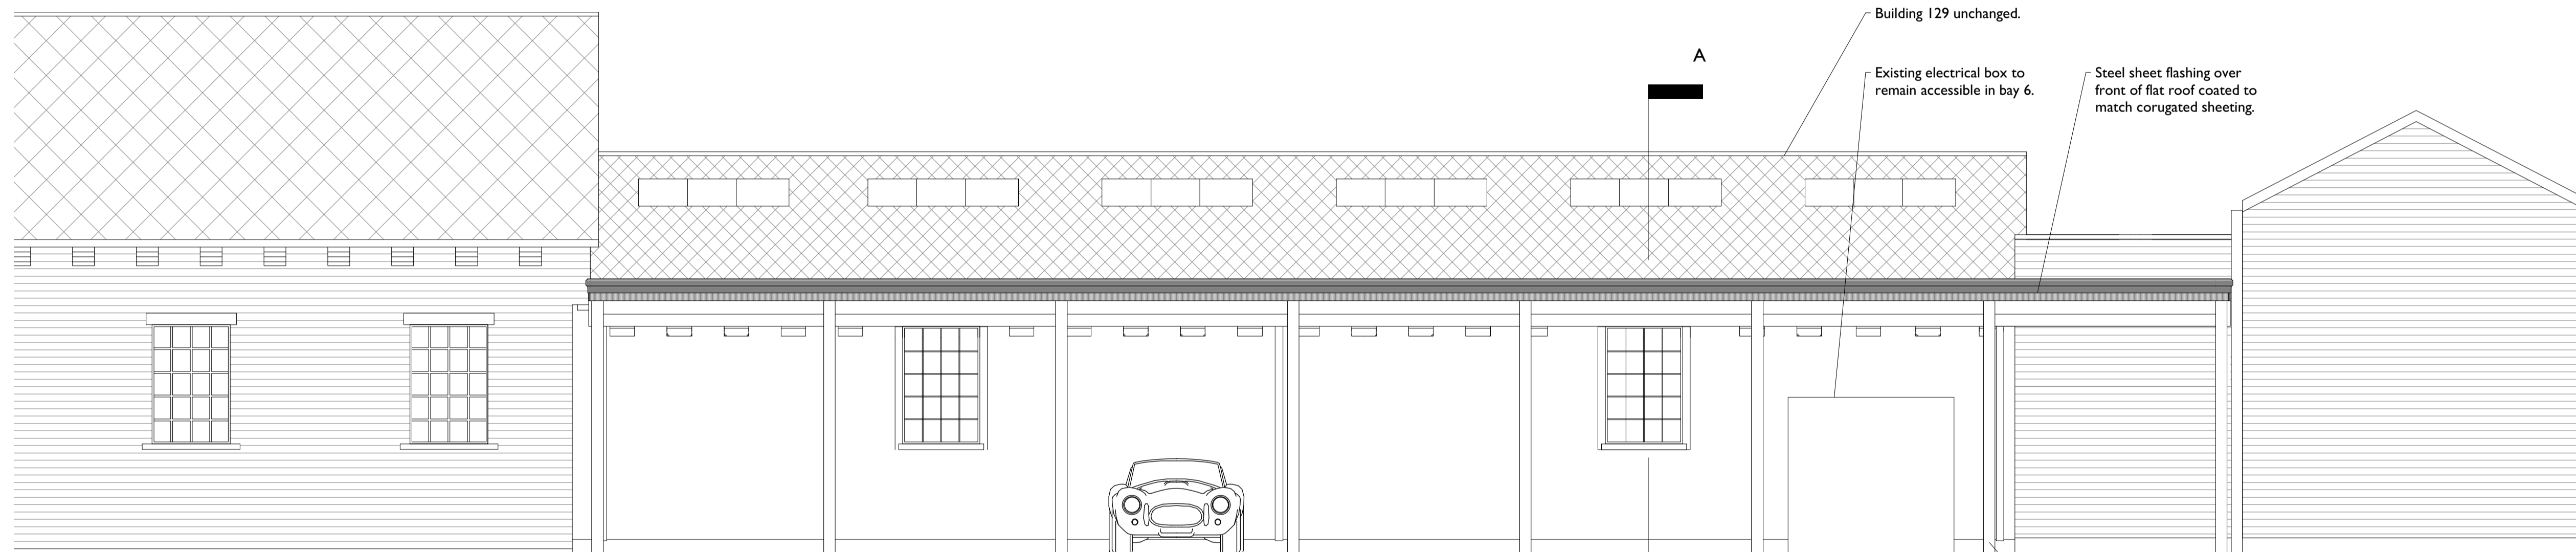
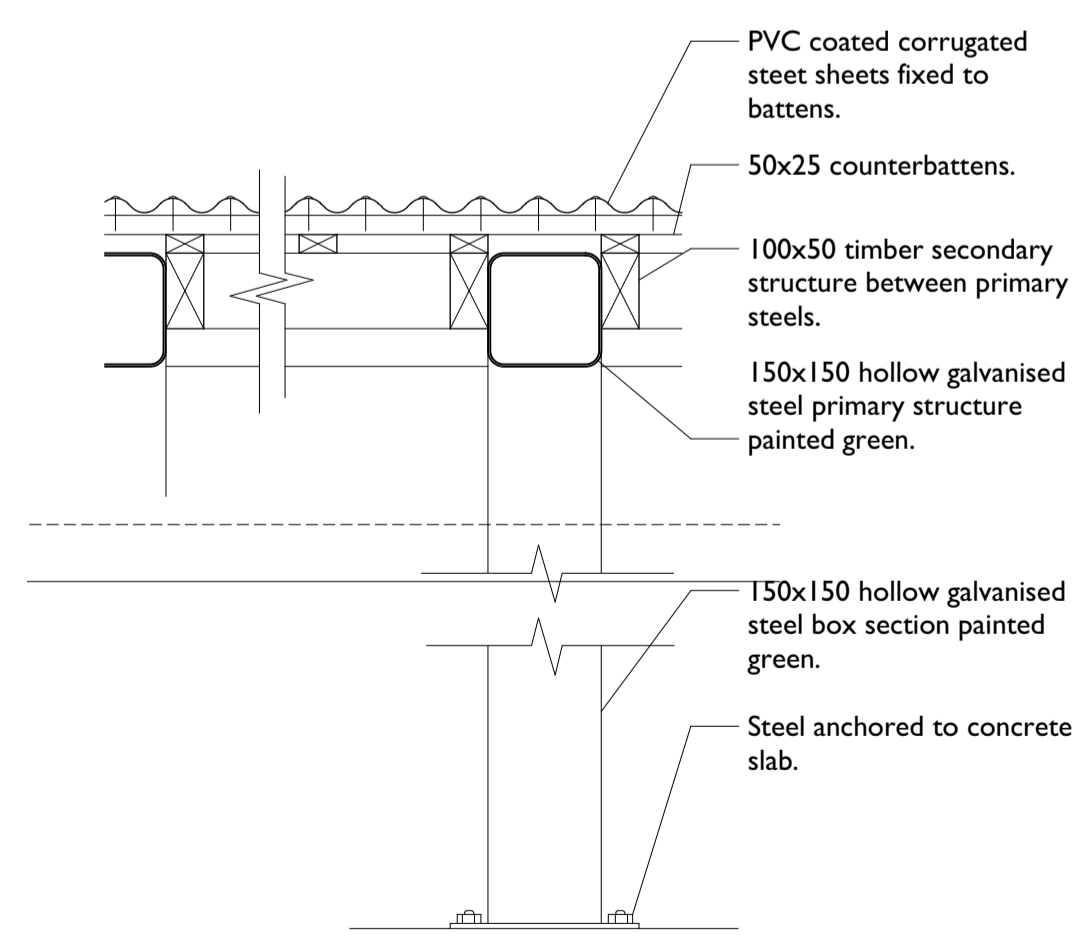



Existing Elevation - 1:50 @ A1

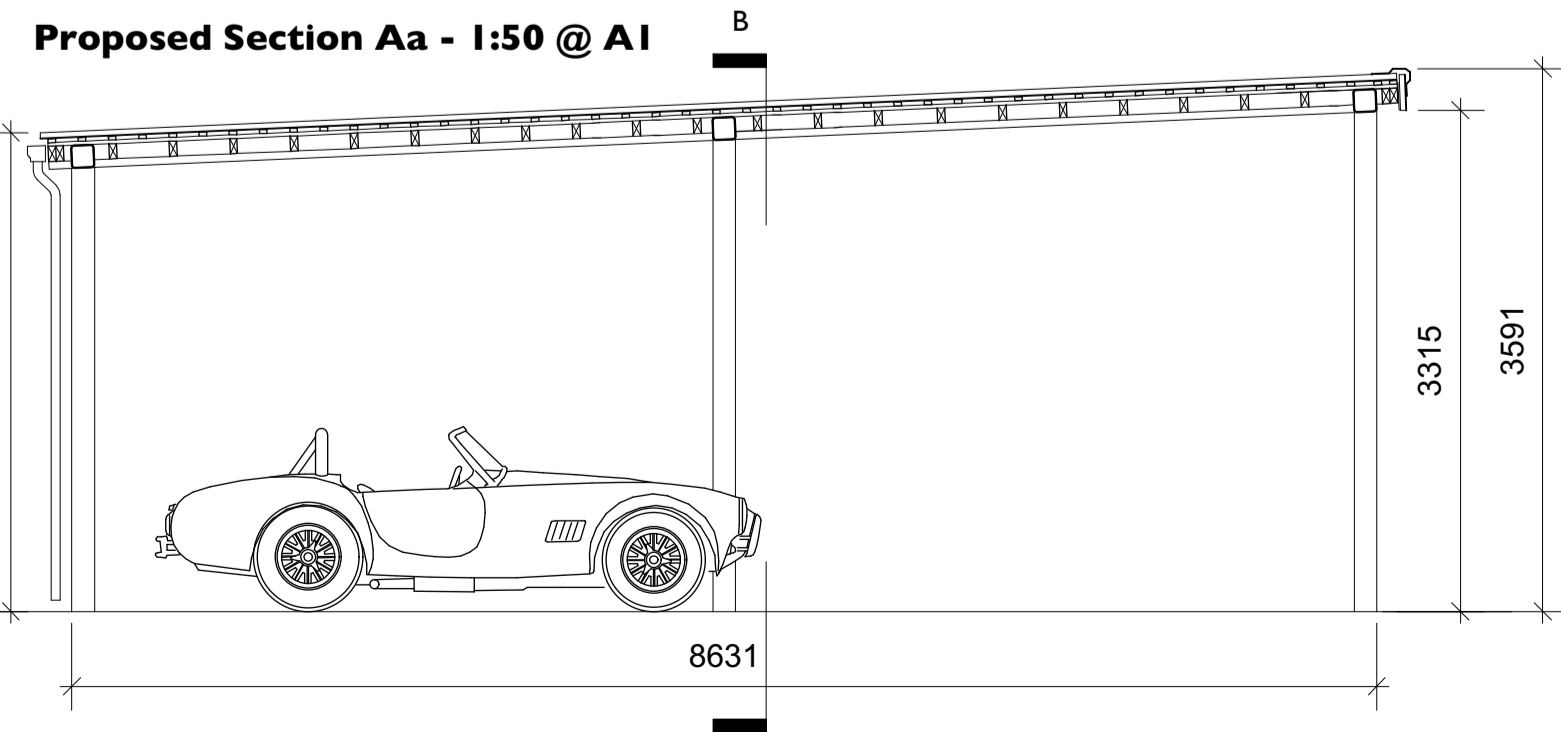

Proposed Elevation - 1:50 @ A1

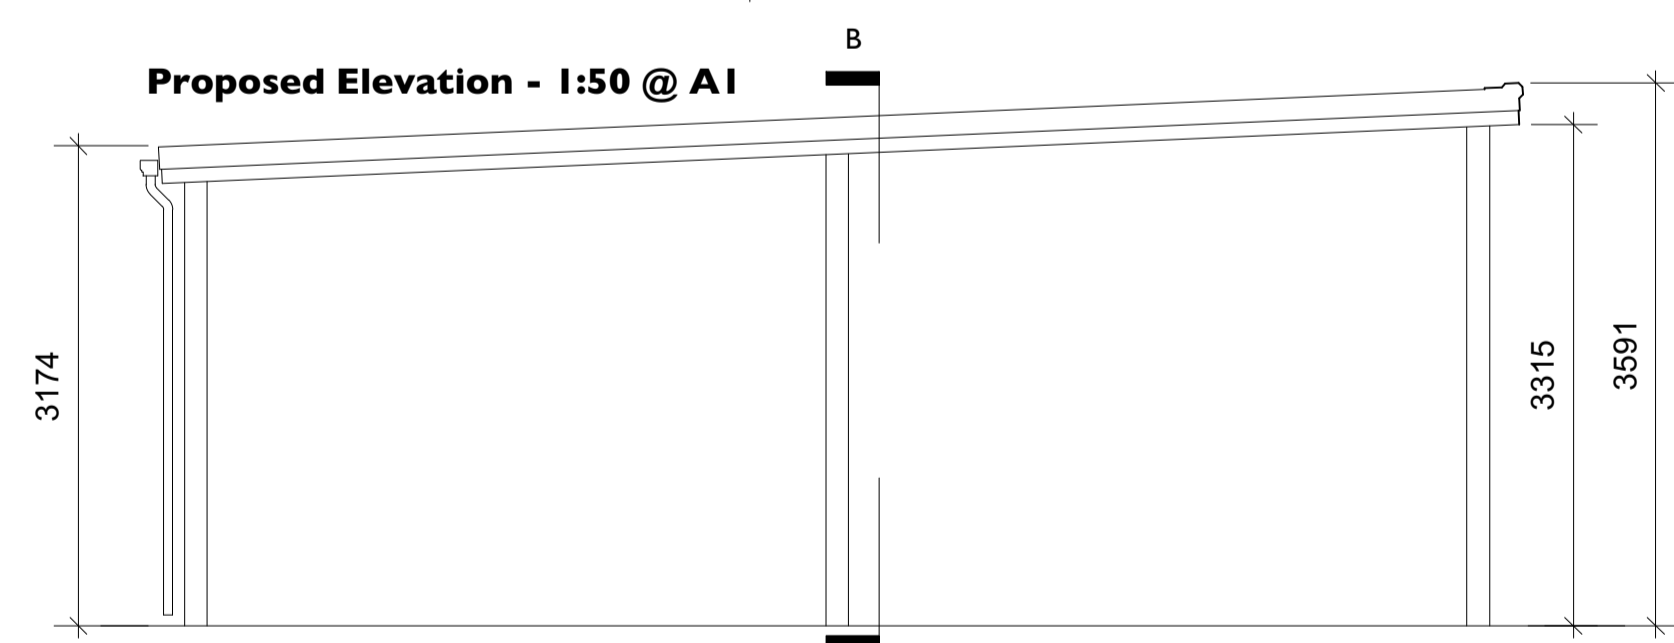

Proposed Section Bb - 1:10 @ A1

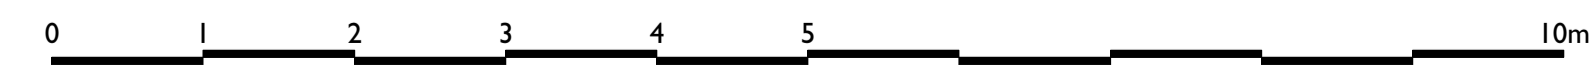

NOTES

1. All dimensions to be checked on site prior to proceeding
2. Do not scale from drawing
3. Any discrepancies are to be reported to the Architect by the contractor prior to proceeding
4. Do not assume that the existing building is square, level or plumb.
5. To be read in conjunction with the schedule of work & specification.

Revision Details	By	Check	Date	Suffix

NICK COX ARCHITECTS
 77 HEYFORD PARK UPPER HEYFORD OXFORDSHIRE OX25 5HD
 TEL 01869 238092 FAX 01869 238001
 INFO@NICKCOXARCHITECTS.CO.UK

Project Title
 Bicester Heritage

Drawing Title
 Building 129 Carports
 Existing & Proposed elevations.

Project Ref.	1680		
Drawn	LW	Approved	
Checked	Date Jan 19	Scale at A1	1:50, 1:10
Drawing Number	PL317		Rev