


Land in ownership of the Applicant

SITE LOCATION PLAN
Scale 1:1250

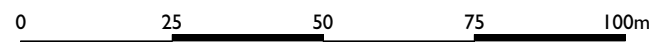

NICK COX ARCHITECTS
77 HEYFORD PARK UPPER HEYFORD OXFORDSHIRE OX25 5HD
TEL 01869 238092 FAX 01869 238001 INFO@NICKCOXARCHITECTS.CO.UK

- Notes
1. All dimensions to be checked on site prior to proceeding
 2. Do not scale from drawing.
 3. Any discrepancies are to be reported to the Architect by the contractor prior to proceeding.
 4. Do not assume that the existing building is square, level or plumb.

Project	Bicester Heritage	Date	Jan 19	Drawn / Chk	NB	Scale @ A3	1:1250
Drawing Title	Site Location Plan	Project Reference	1680		Drawing No.	PL300	Revision