

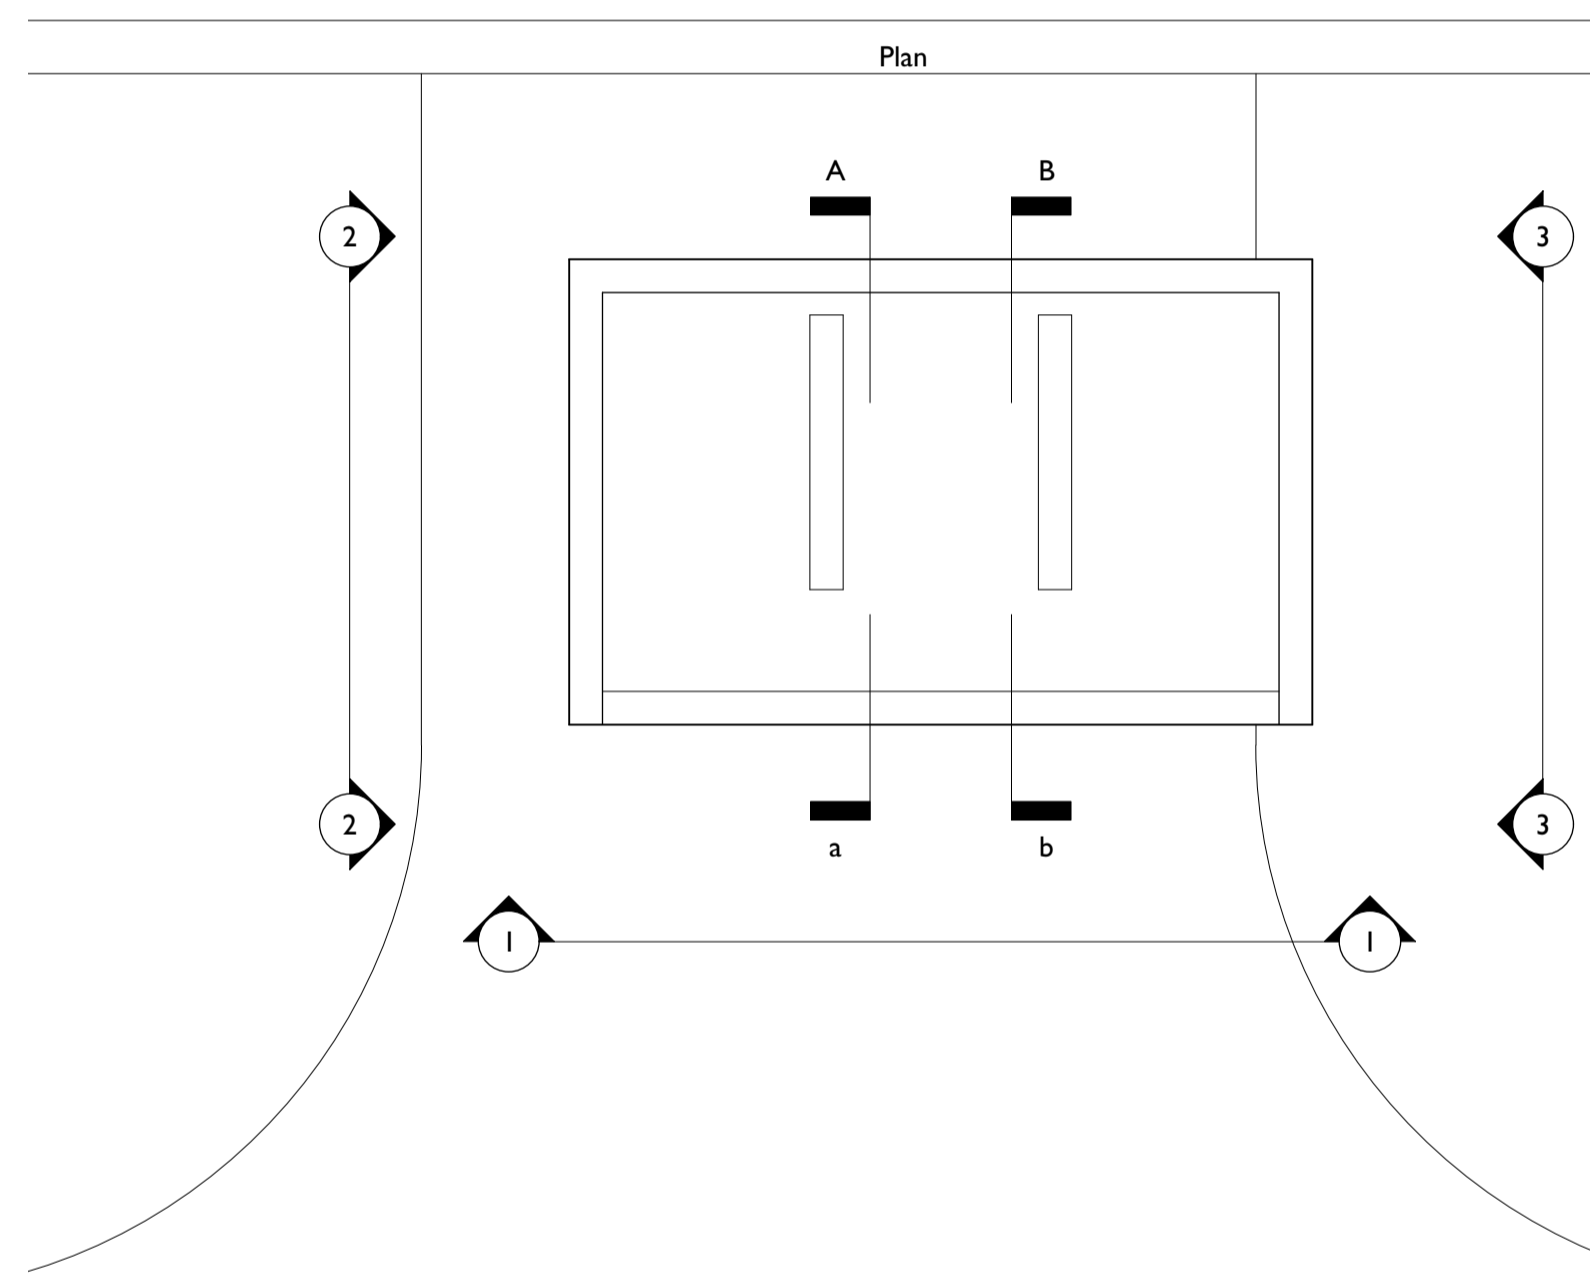


**NOTES**

1. All dimensions to be checked on site prior to proceeding
2. Do not scale from drawing
3. Any discrepancies are to be reported to the Architect by the contractor prior to proceeding
4. Do not assume that the existing building is square, level or plumb.
5. To be read in conjunction with the schedule of work & specification.

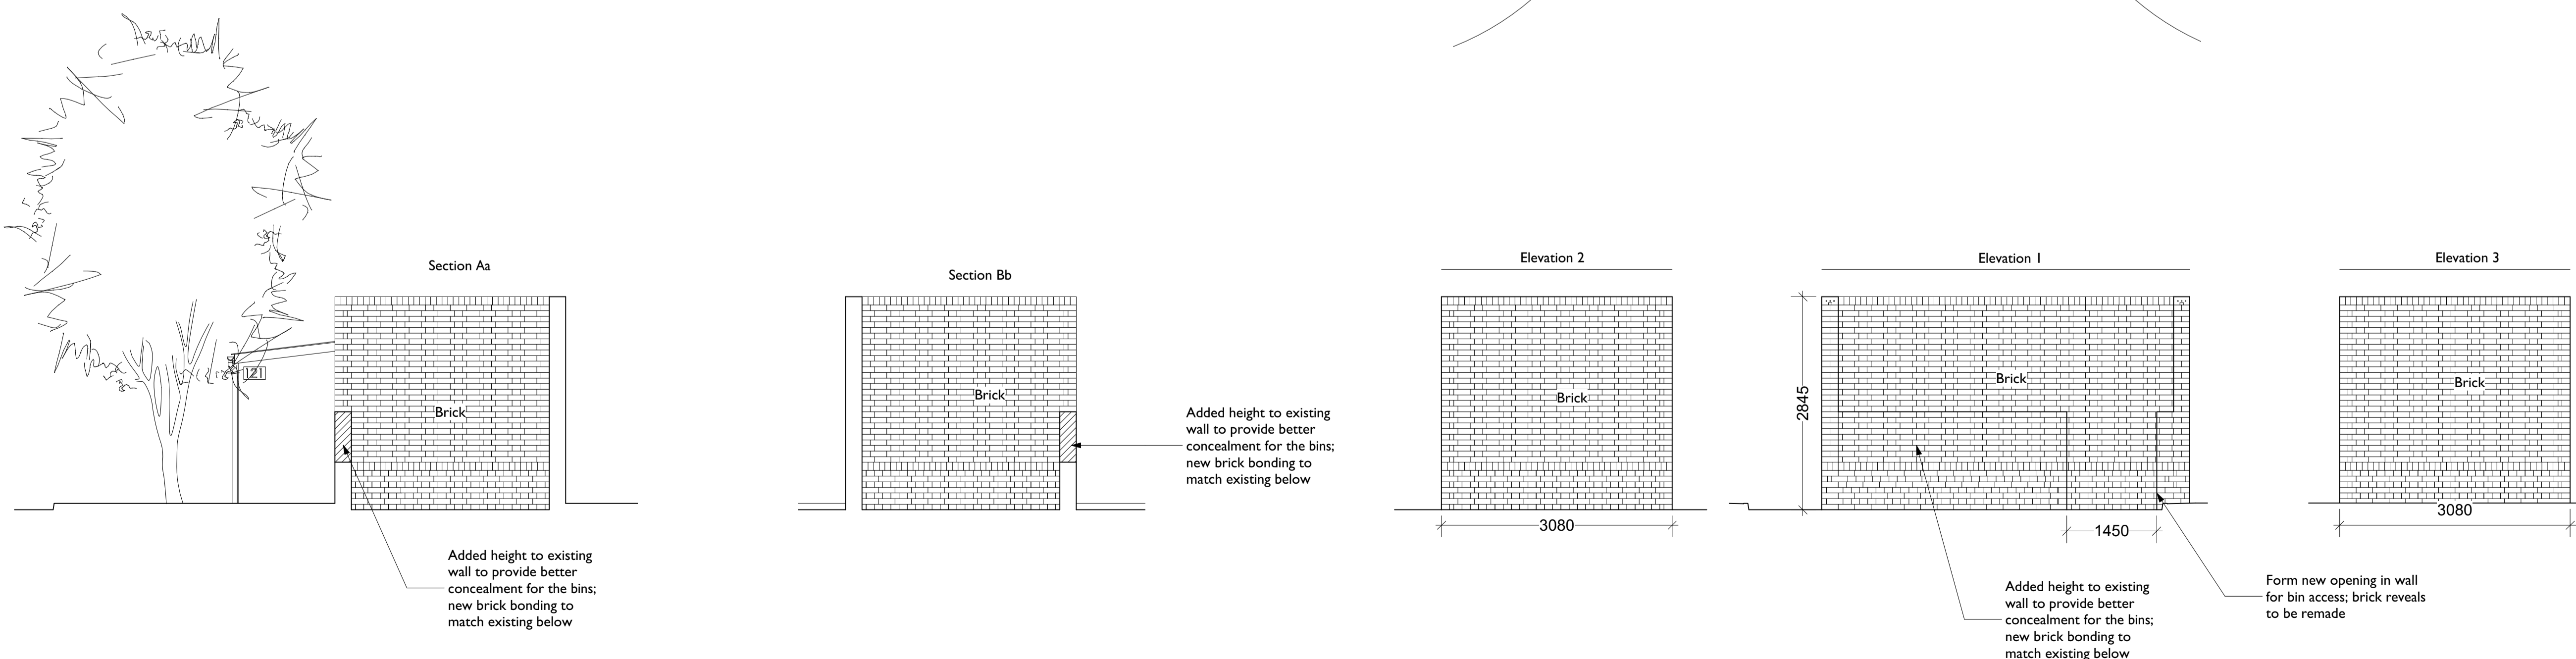

Existing  
Proposed

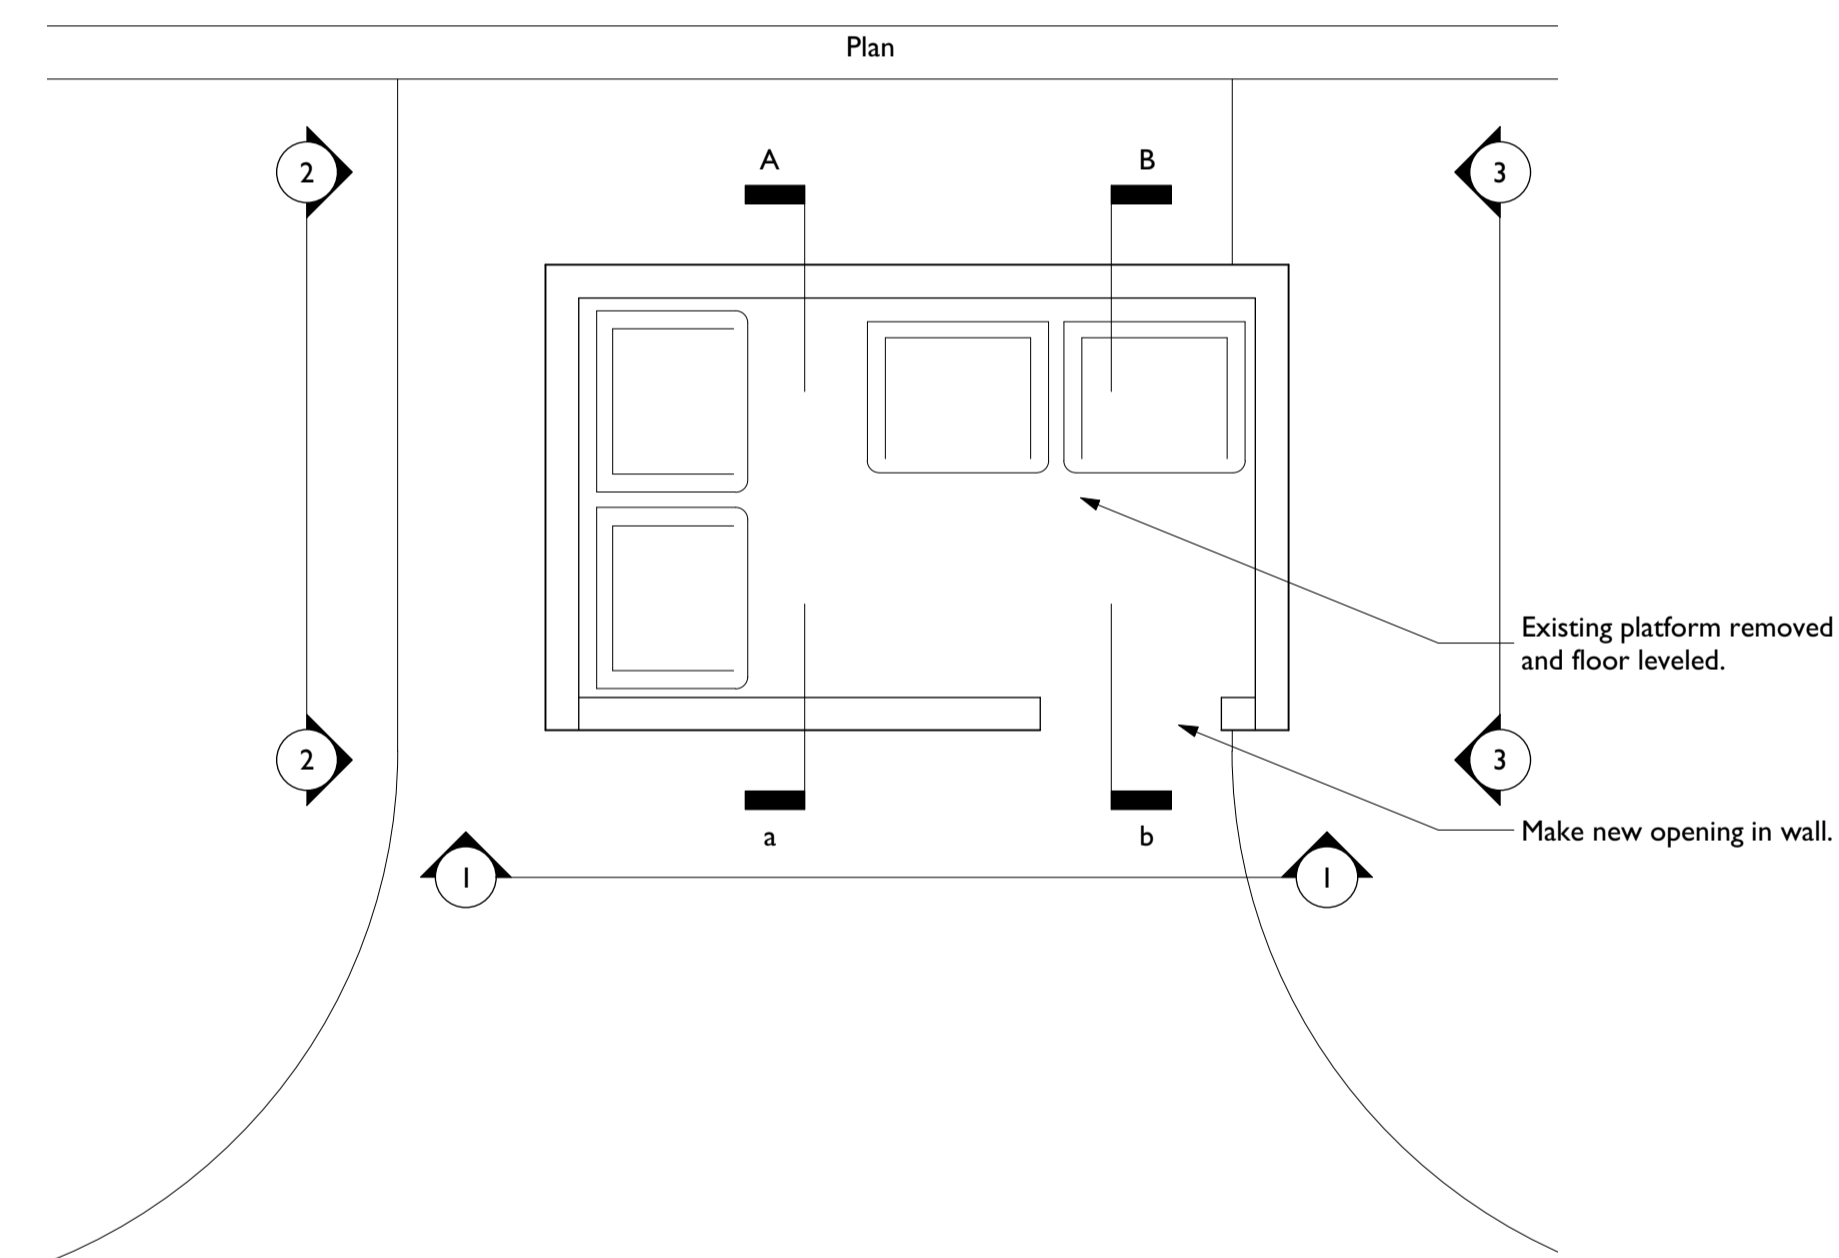

Revision Details	By	Date	Suffix

**NICK COX ARCHITECTS**  
 77 HEYFORD PARK UPPER HEYFORD  
 OXFORDSHIRE OX25 5HD  
 TEL 01869 238092 FAX 01869 238001  
 INFO@NICKCOXARCHITECTS.CO.UK

Project Title	Bicester Heritage		
Drawing Title	Bin store by Hangar 137 Existing and Proposed		
Project Ref.	1680		
Drawn	LW	Approved	
Checked		Date	Jan 19
Scale at A1	1:50		
Drawing Number	PL315	Rev	