
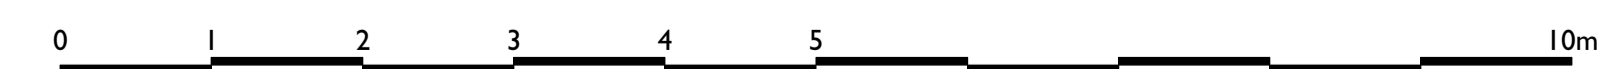
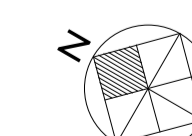
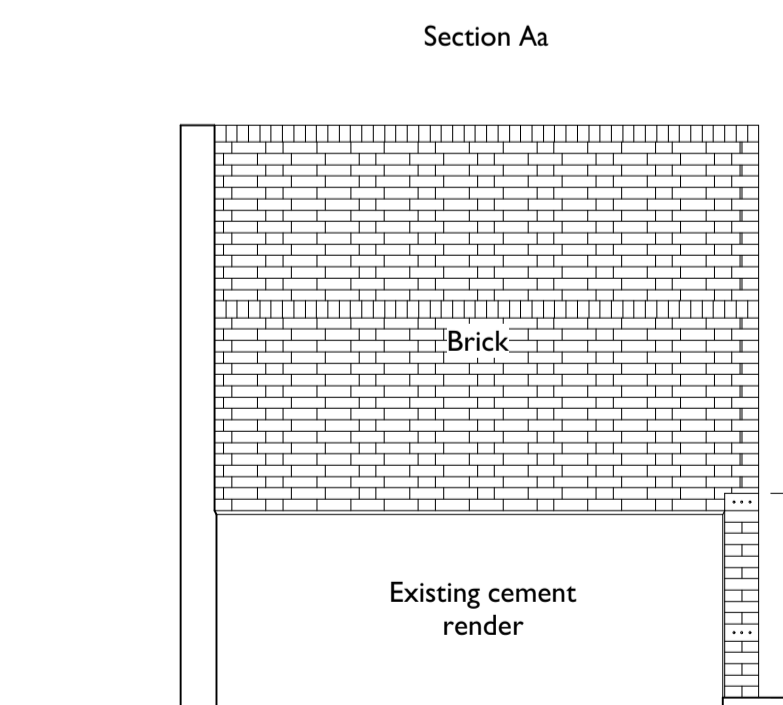
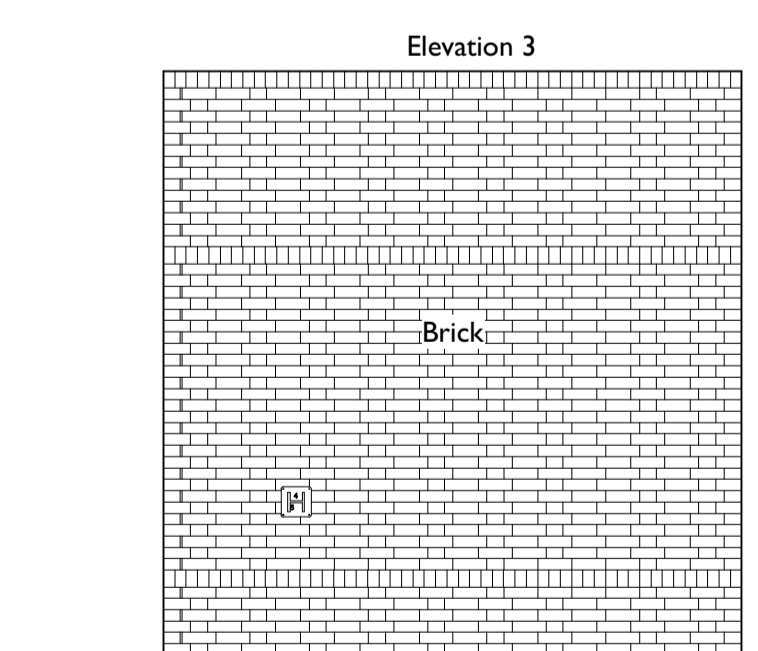
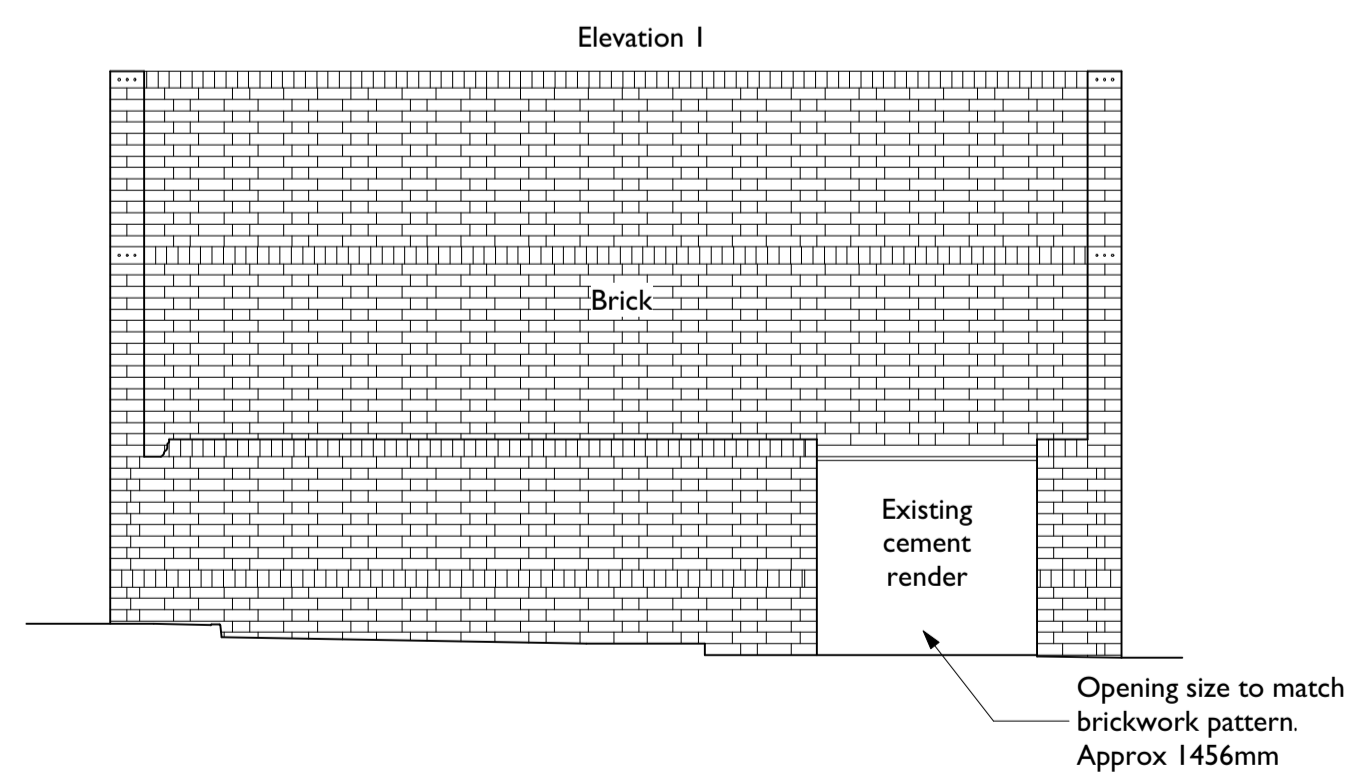
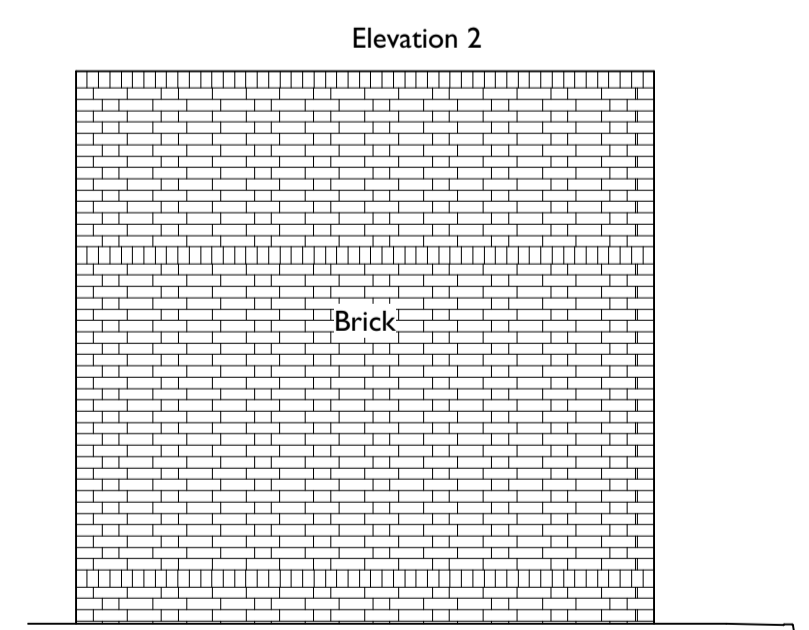


Existing Proposed

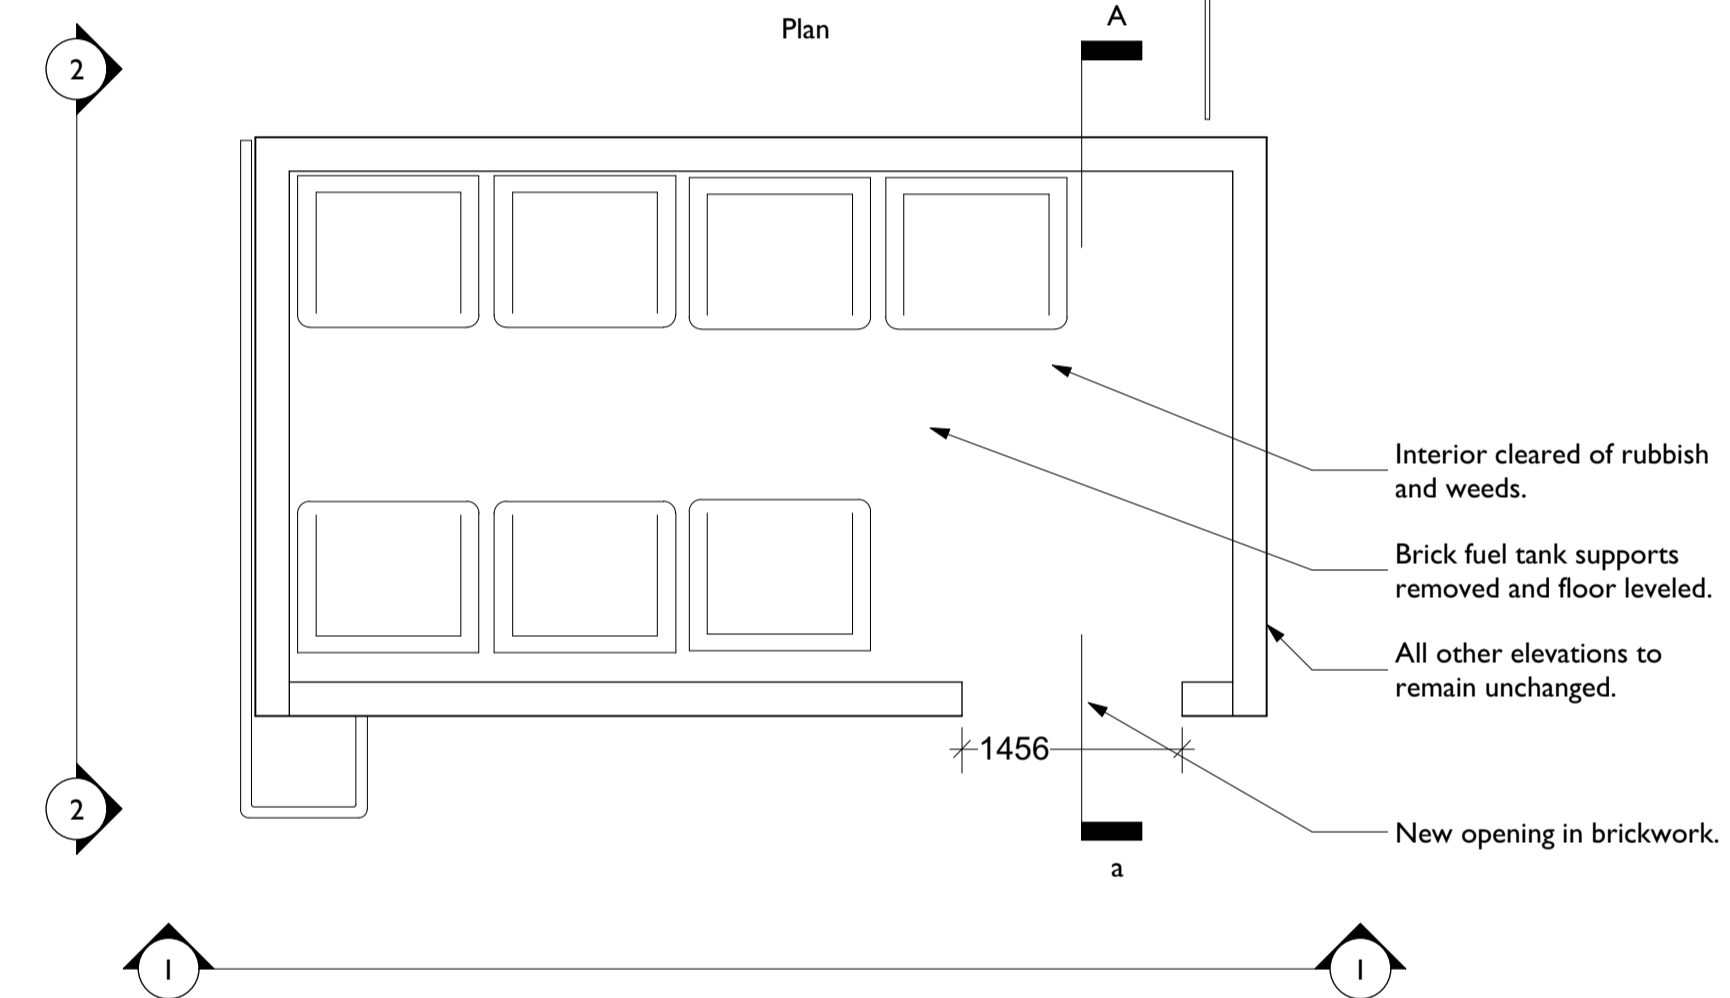

NOTES

1. All dimensions to be checked on site prior to proceeding
2. Do not scale from drawing
3. Any discrepancies are to be reported to the Architect by the contractor prior to proceeding
4. Do not assume that the existing building is square, level or plumb.
5. To be read in conjunction with the schedule of work & specification.

Revision Details	By	Date	Suffix

NICK COX ARCHITECTS
 77 HEYFORD PARK UPPER HEYFORD OXFORDSHIRE OX25 5HD
 TEL 01869 238092 FAX 01869 238001
 INFO@NICKCOXARCHITECTS.CO.UK

Project Title	
Bicester Heritage	
Drawing Title	
Bin store by Hangar 108 Existing and Proposed	
Project Ref. 1680	
Drawn LW	Approved
Checked	Date Jan 19 Scale at A1 1:50
Drawing Number	Rev
PL314	