




Key

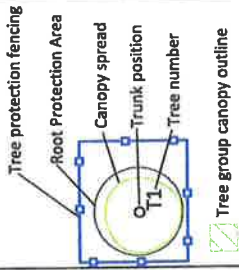


Tree group canopy outline  
 Measurement from trunk to fence  
 1.0m

**BUSKY TREES**  
 46 Huntenhull Green  
 Corsley, Warminster  
 BA12 7QB  
 info@boskytrees.co.uk  
 Tel: 01373 832778

Project Name: *Levy*  
 The Smeeth House  
 Sibford Ferris

Drawing Title: *TREE LOCATION*  
*Tree Protection Plan*

Drawing Number:	TPP-1	Revision:	D
Client:	Mr J Thompson		
Agent:	LDA Design		
Date:	7-9-2015		
Scale:	1:400 @ A3		

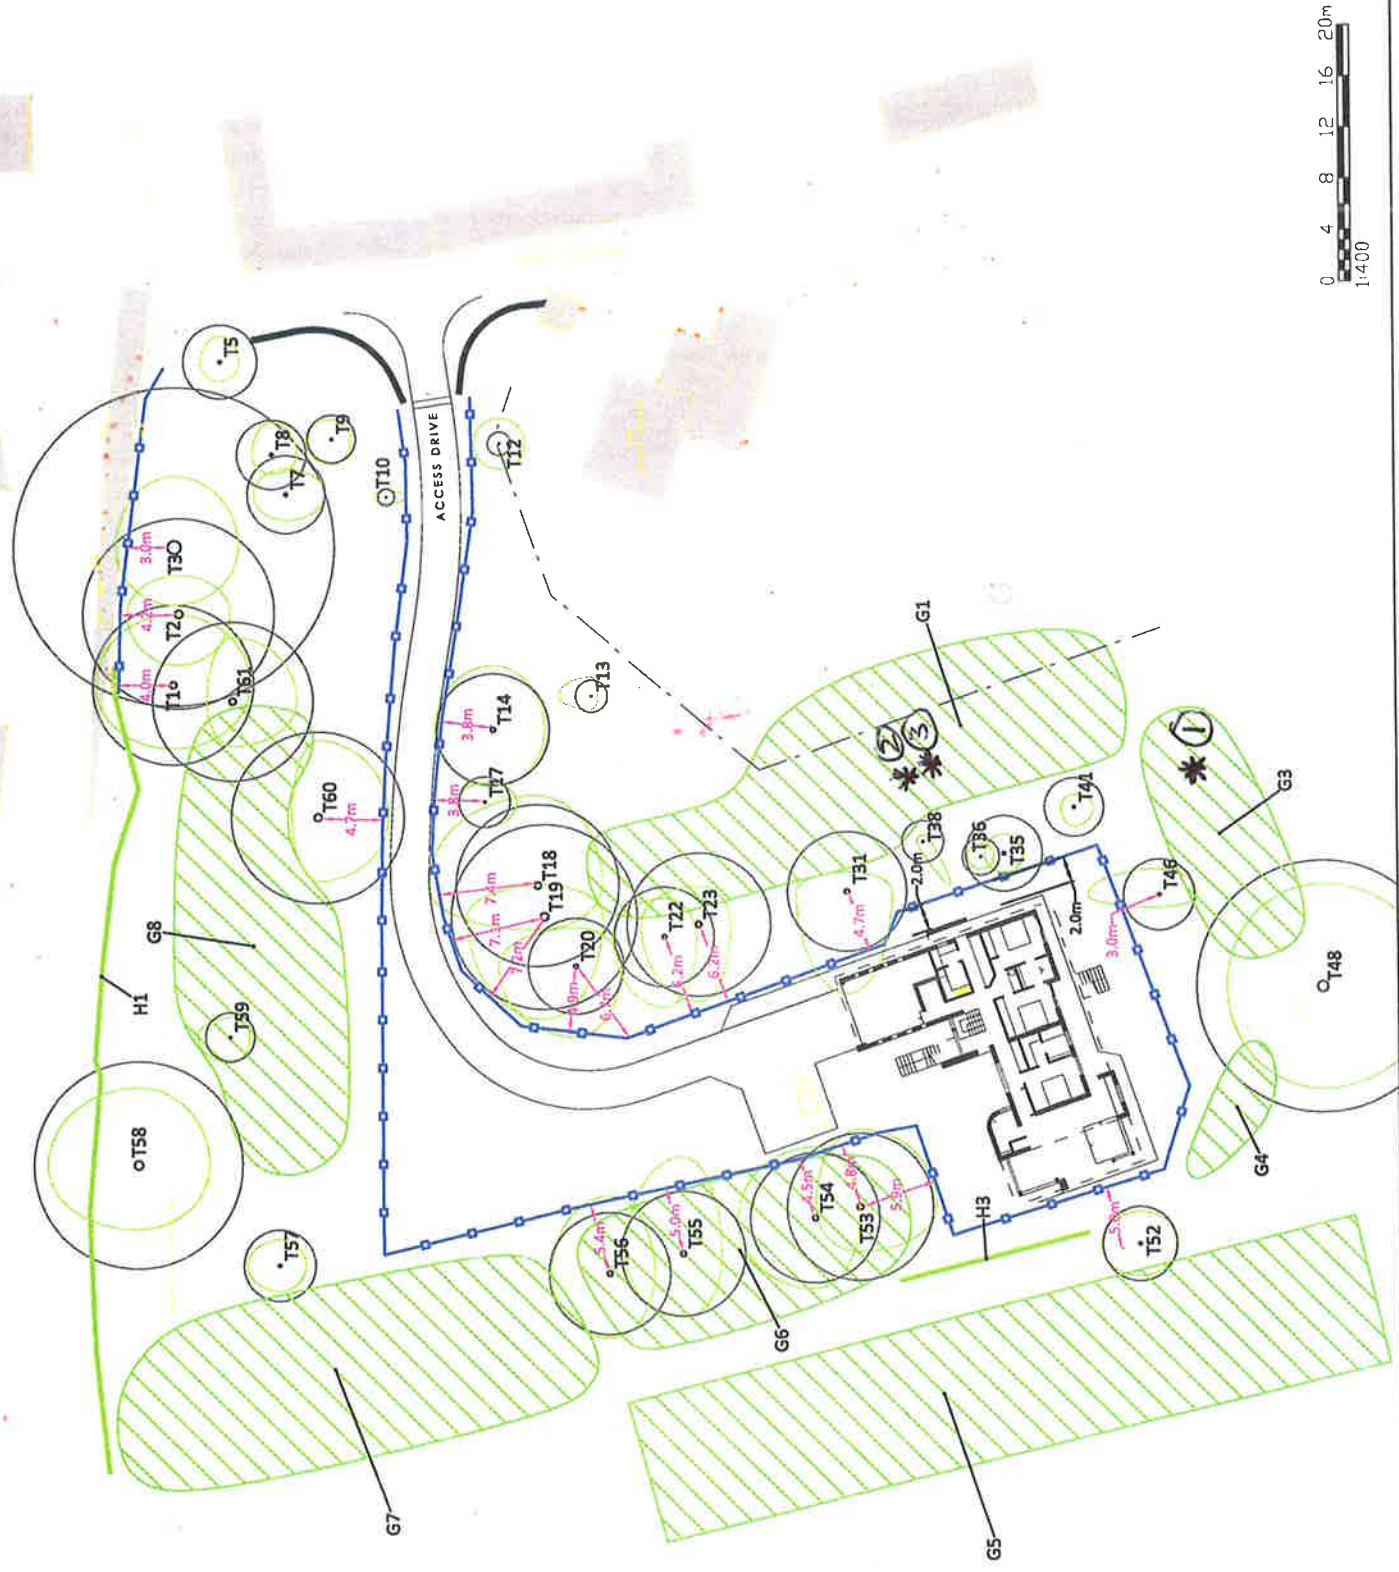

0 4 8 12 16 20m  
 1:400