




NOTES

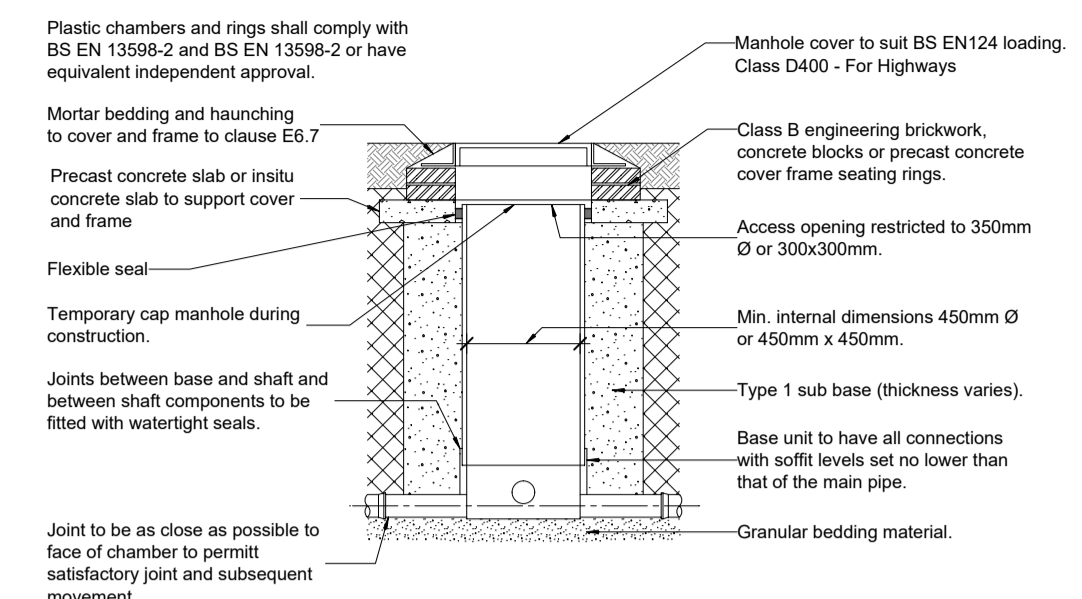

Typical Section in areas subject to vehicle loading

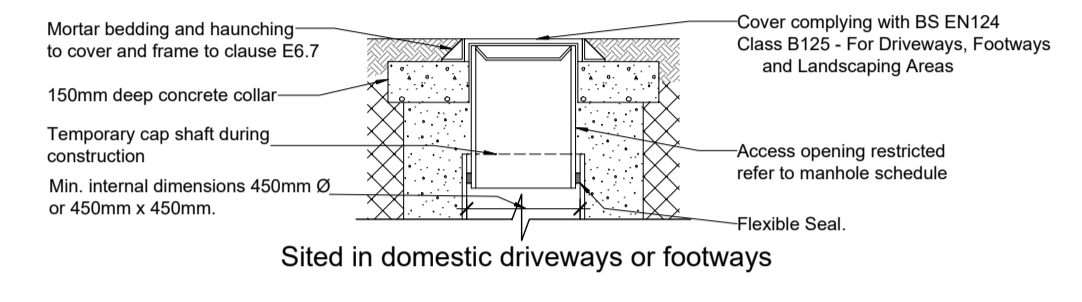


Sited in domestic driveways or footways

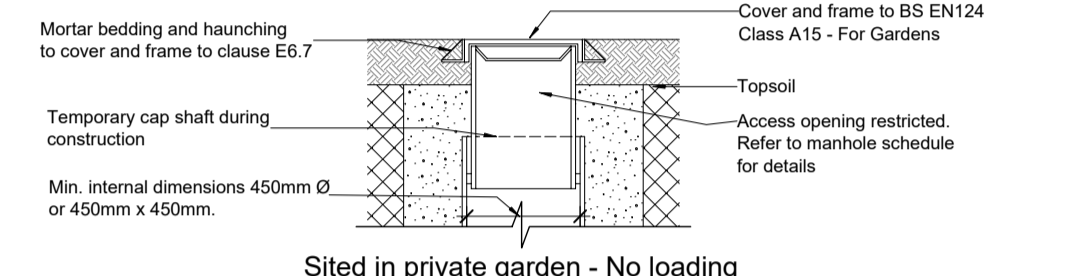


Sited in private garden - No loading

Notes:
1. Refer to drawing SD111 for base layouts.

SD108 - Chamber Type 3 Flexible Material

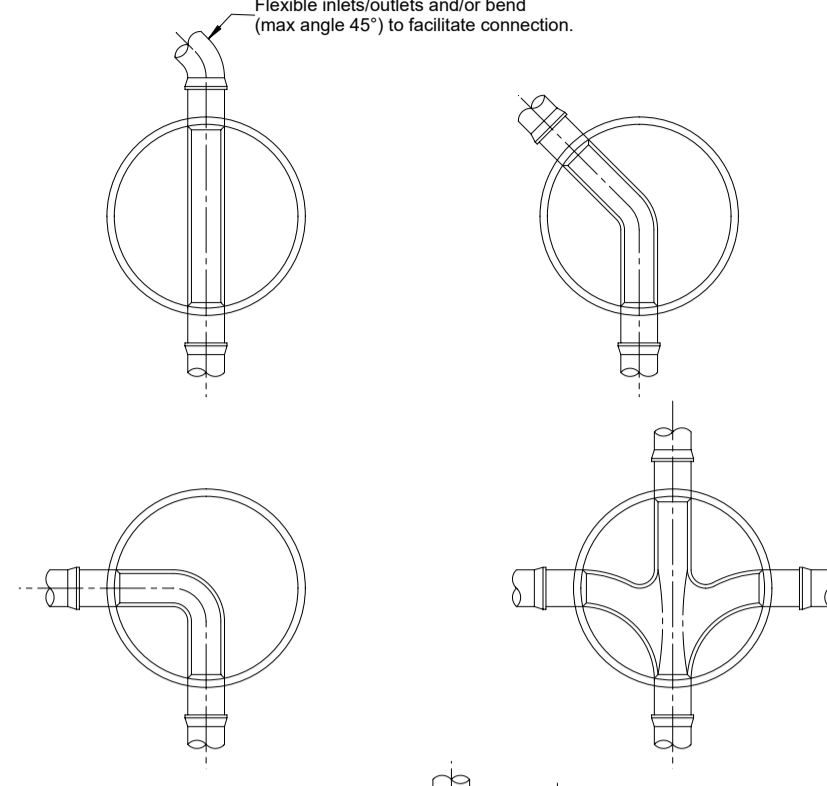


SD111 - Chamber Type 3 Base Layouts

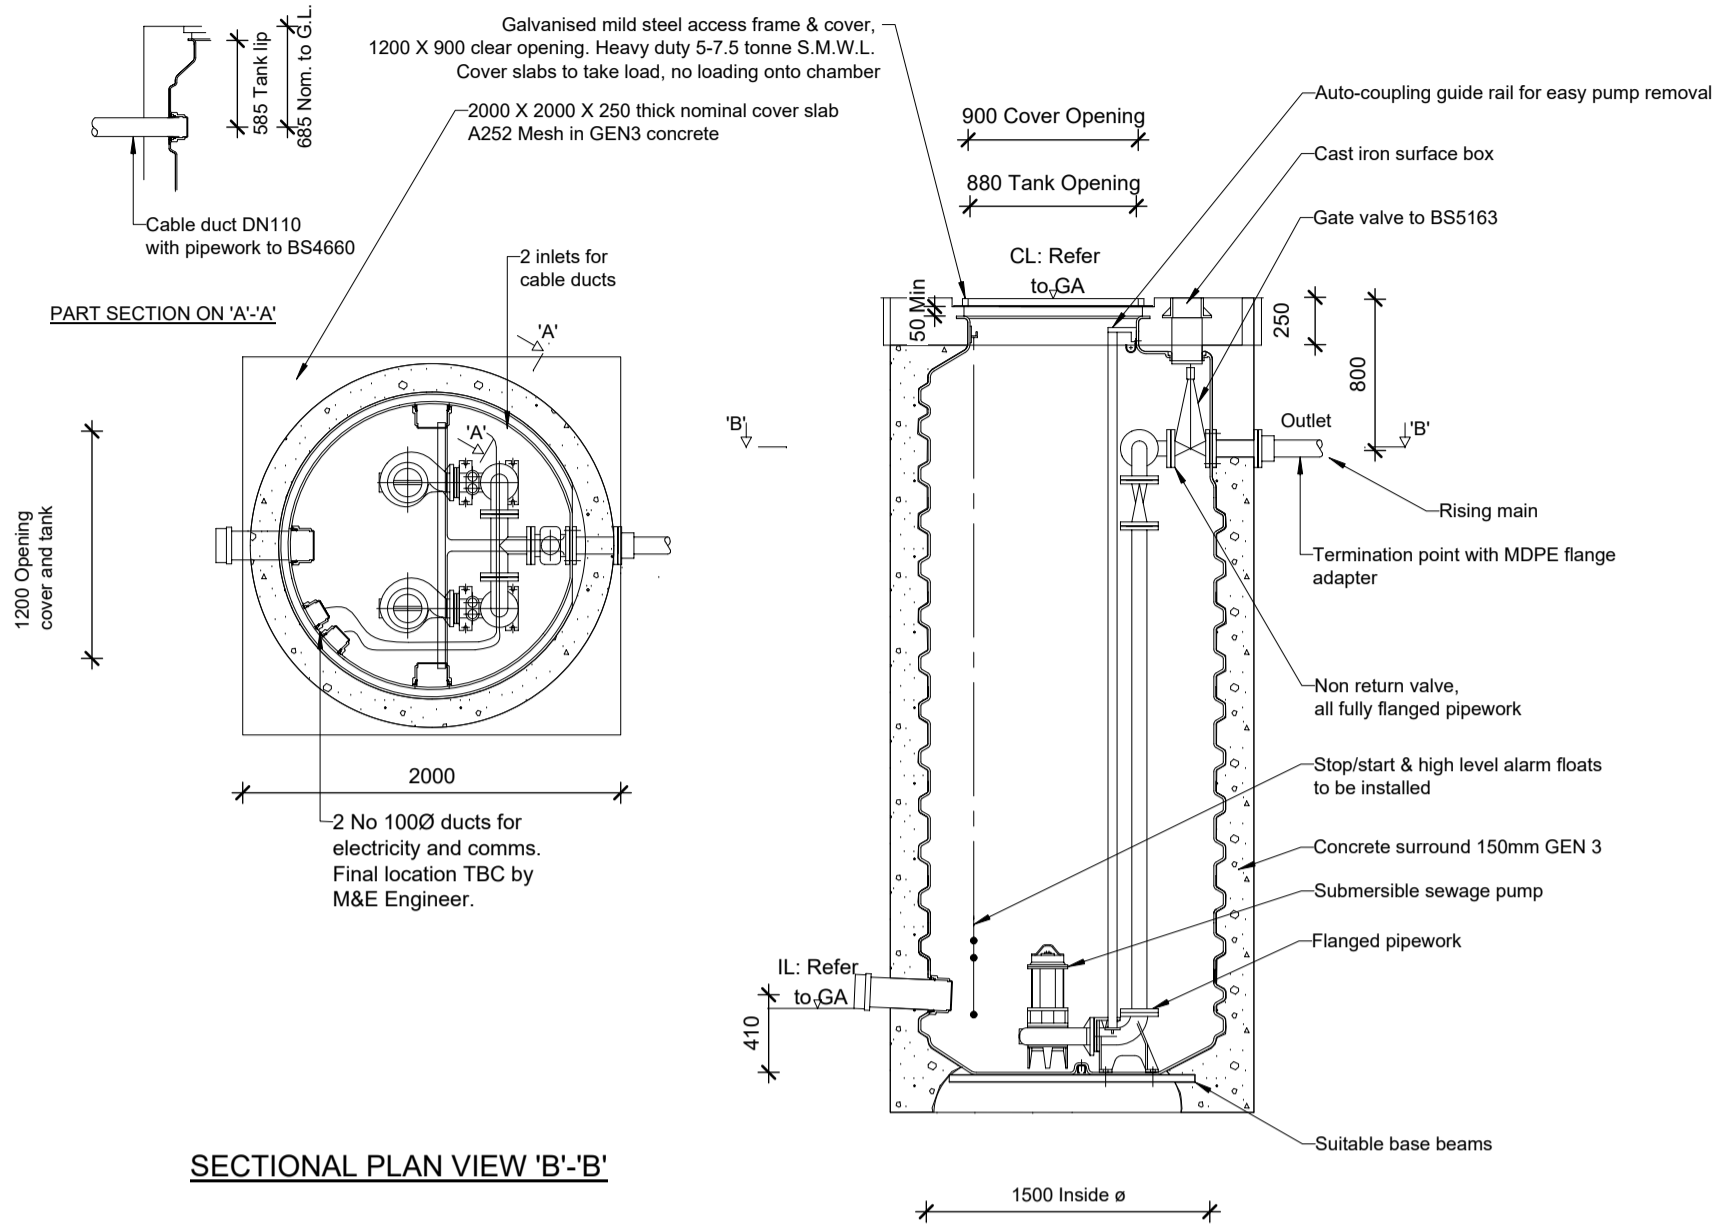


SECTIONAL PLAN VIEW 'B'-B'


SD080 - GRP Foul Pump Chamber

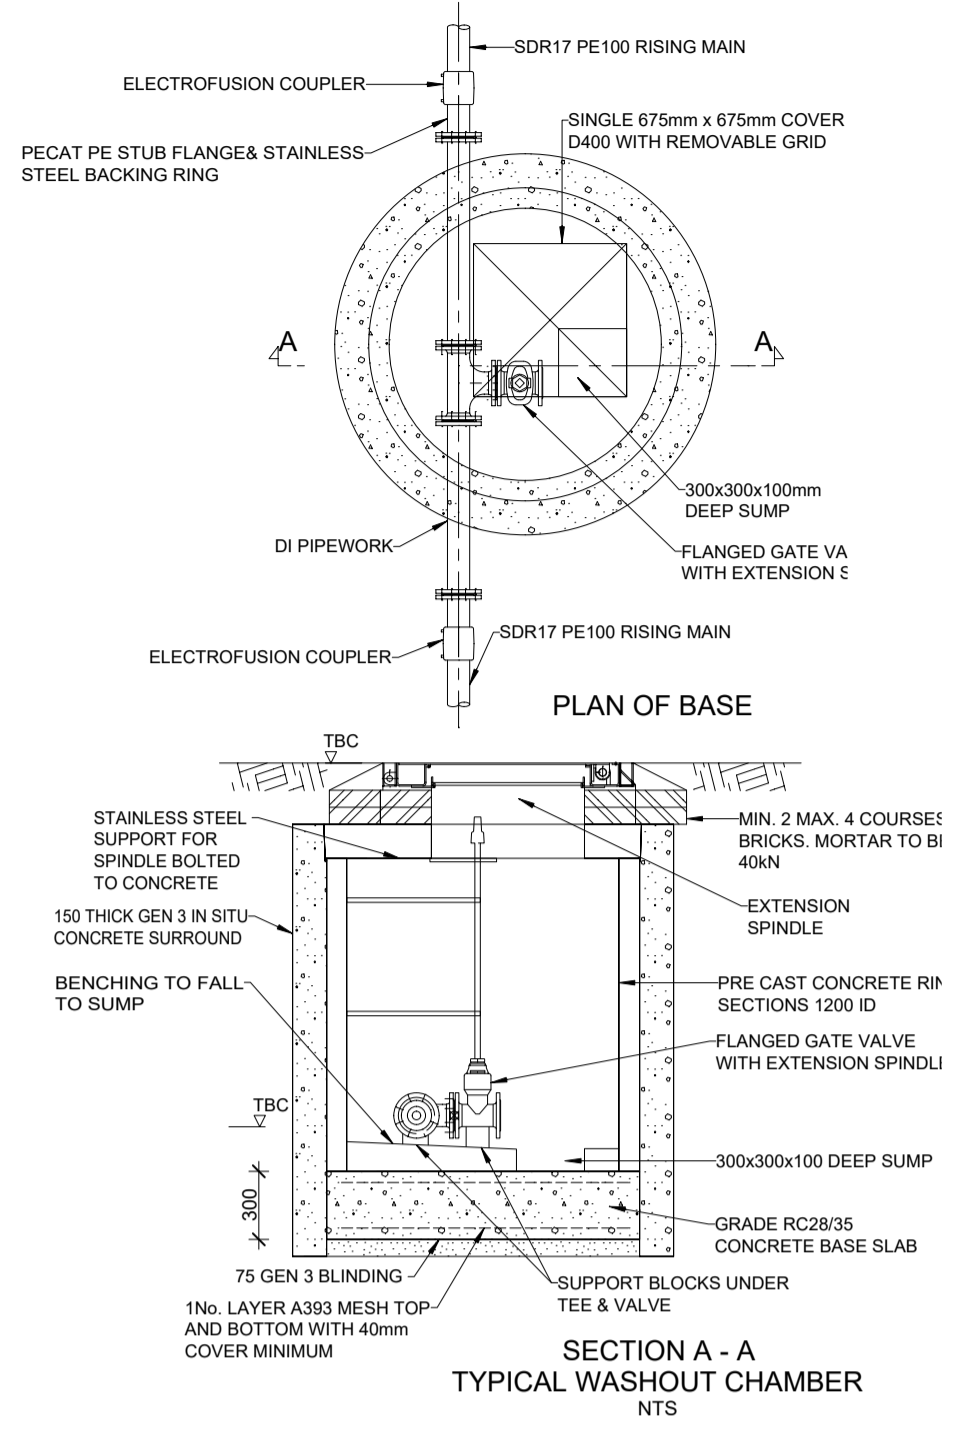


SD164 - Rising Main Washout chamber

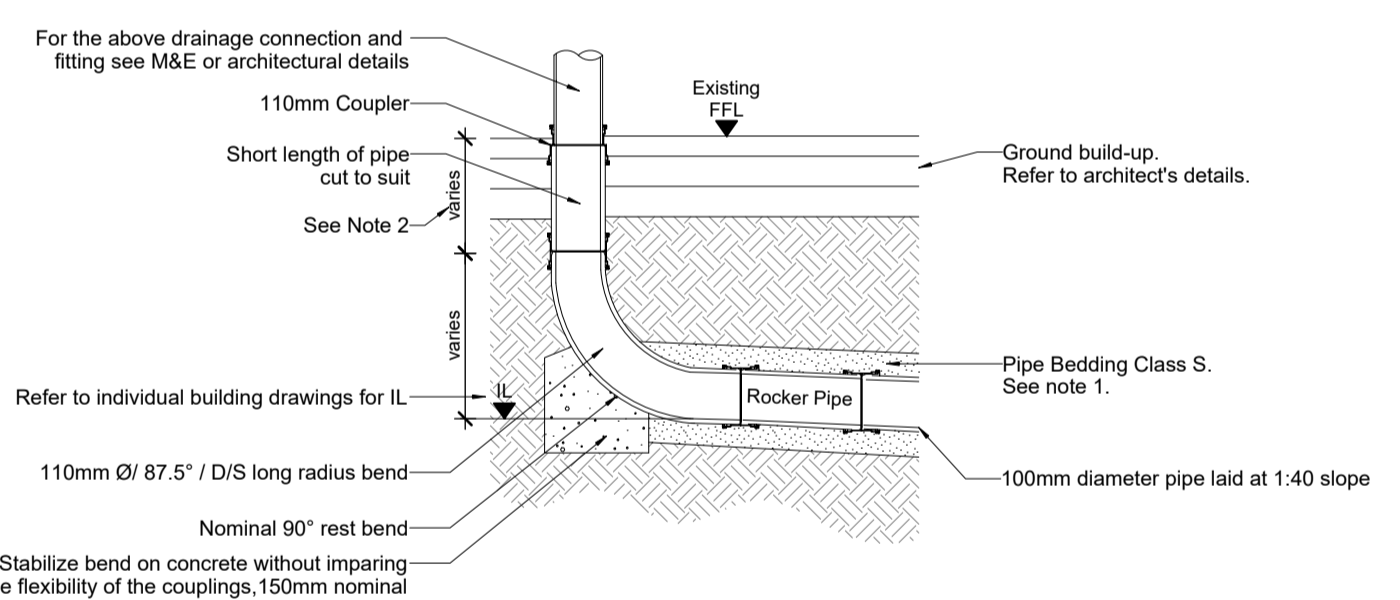


SD033 Foul Drainage Connection

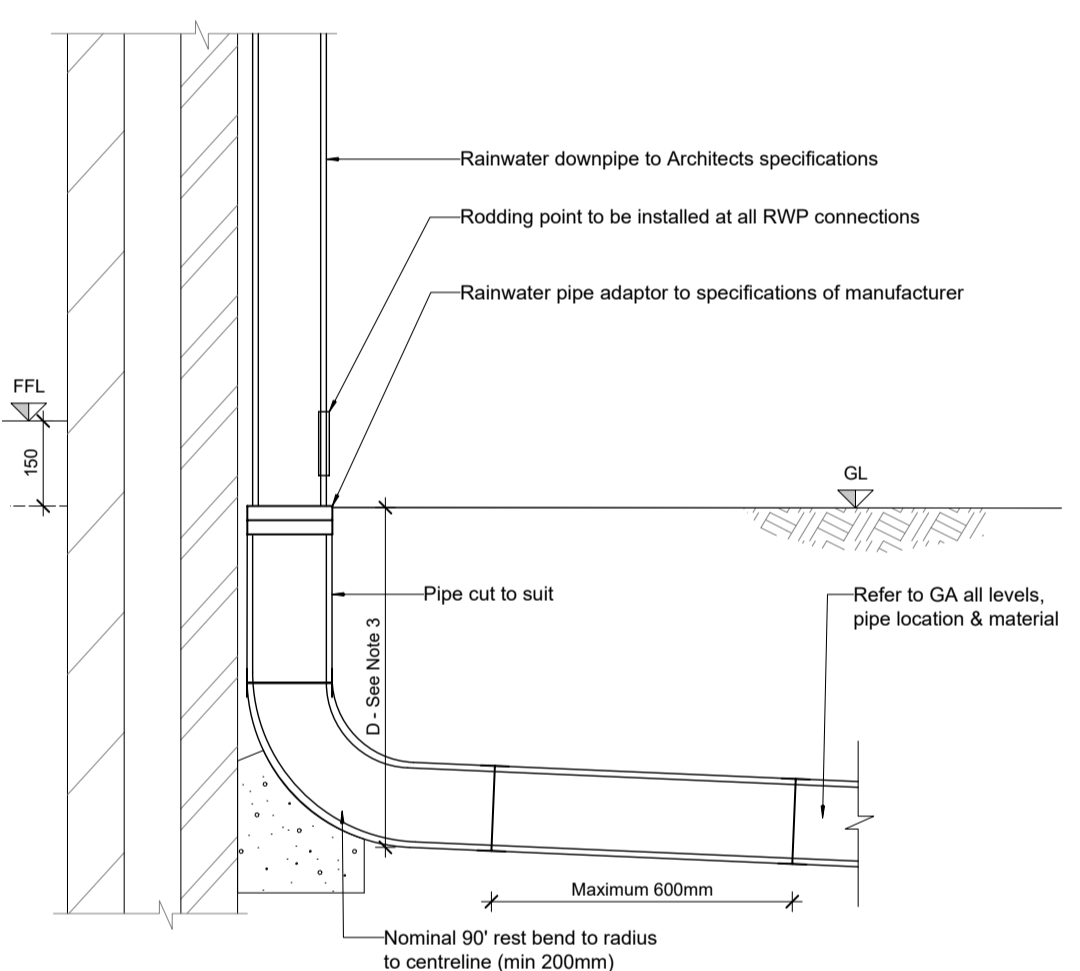

SD021 External Rainwater pipe connection

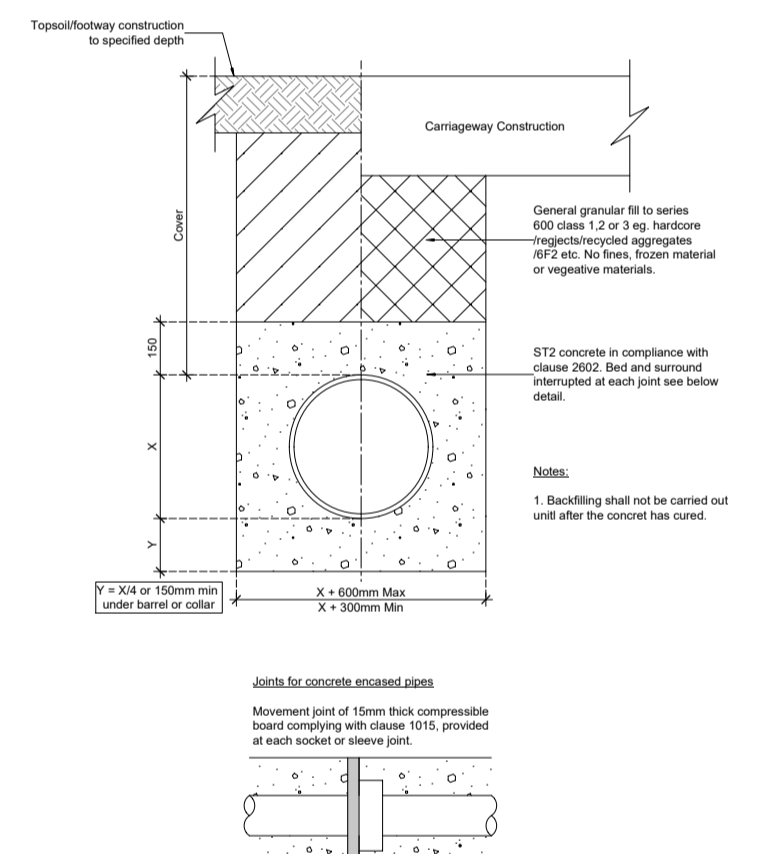

SD036 - Pipe Bedding Detail Type Z

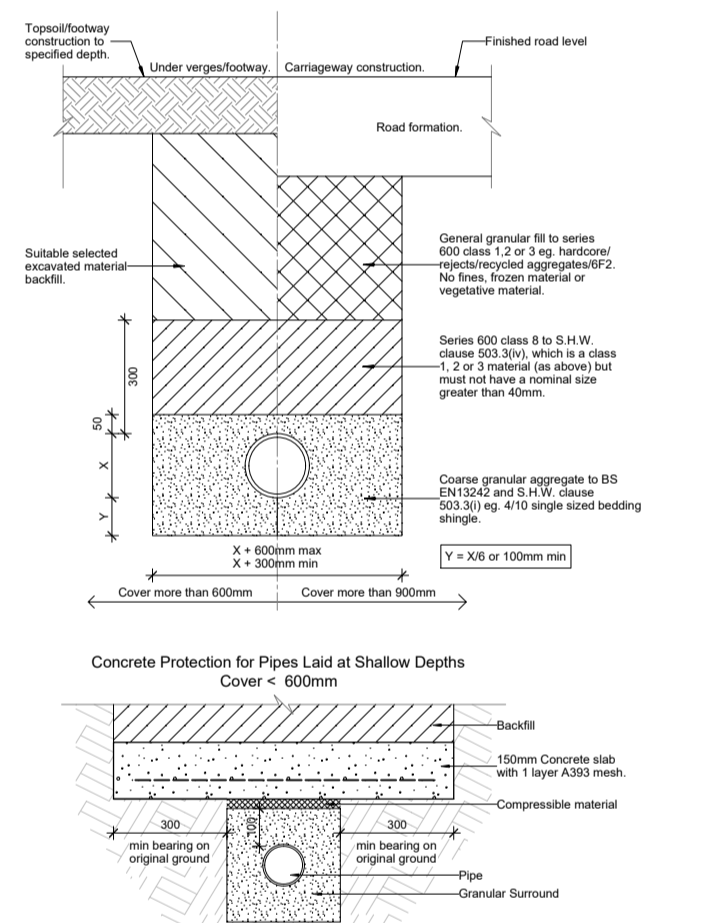

SD039 - Pipe Bedding Detail Type S

Rev	Description	Date
P1	Preliminary First Issue	03.05.18



The Brewery
Hook Norton, Banbury
Oxon., OX15 5NY

Tel: 01608 690 858
info@solid-structures.com
www.solid-structures.com

Project
Brooklands Barn, Bodicote
Drawing Title
Drainage Standard Details

By	Date	Checked	Date
TE	03.05.18	ARD	03.05.18
Scale	NTS		Job Number 1377S
Drawing Status	Tender		Drawing Number 102 T1