


**TYPICAL
ENTRANCE THRESHOLD**

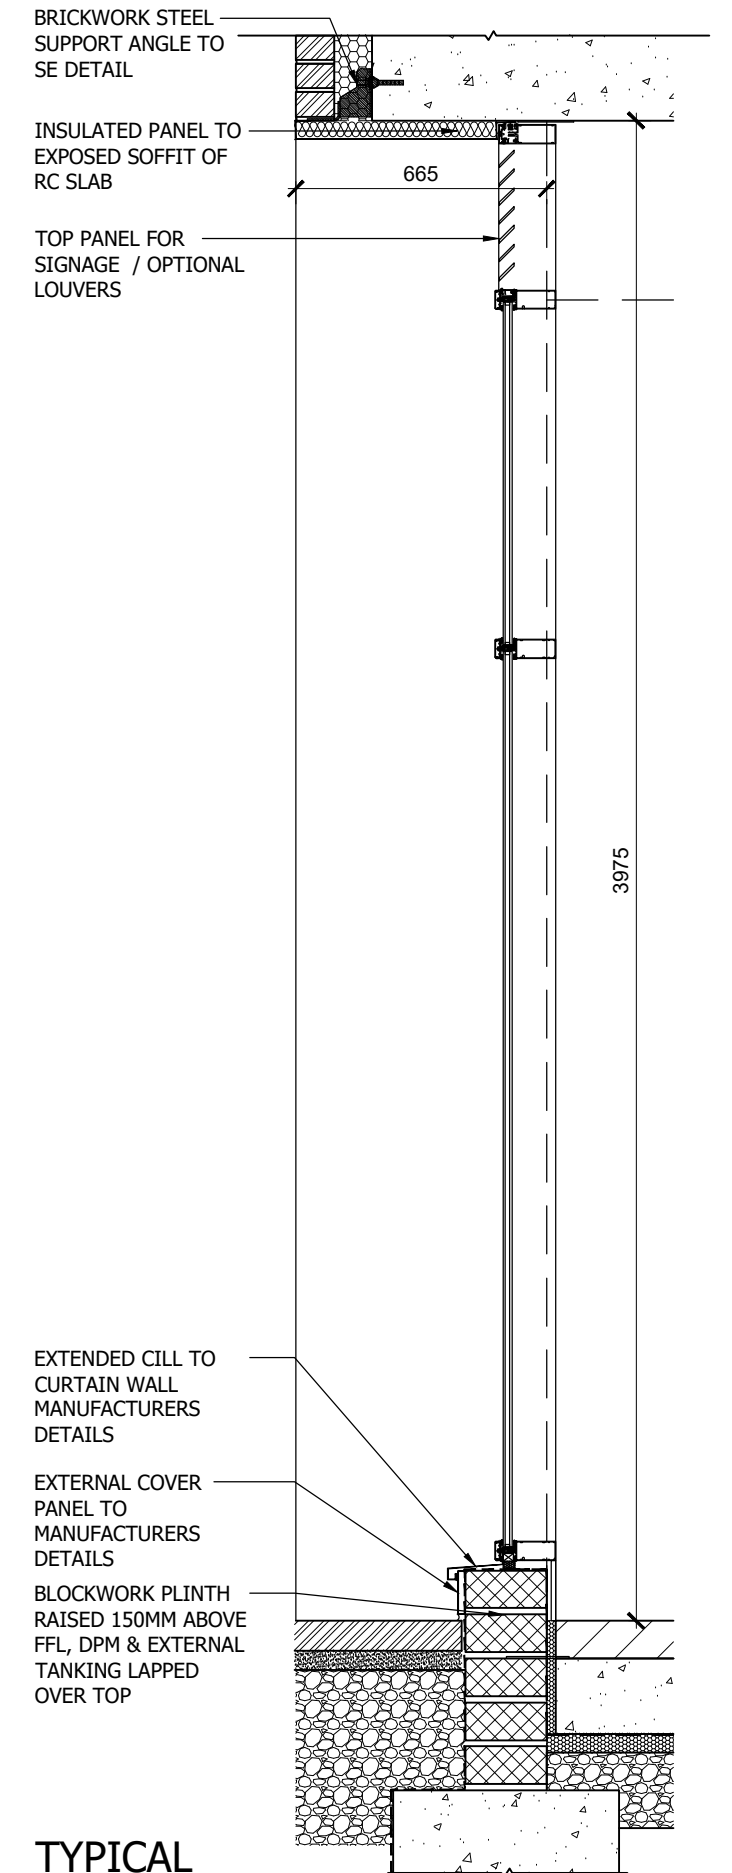

**TYPICAL
PLINTH UPSTAND**

**BLOCK B TYPICAL RECESSED SHOP FRONT CURTAIN WALLING
WITH OPTIONAL LOUVERED/SIGNAGE TOP PANEL**

P1 Revision: 14.01.19 Date: Preliminary Issue Description:

Site Address:
UPPER HEYFORD

Drawing Title:
Planning Details
BLOCK B Ground Floor Shop Front Curtain Walling

Project Number: 705
Drawing Number: PLD01.02
Revision: P1



Scale: 1:20@A3
Date drawn: November 2018
Drawn by: MJR

Status: PRELIMINARY