



Building B44\_first floor

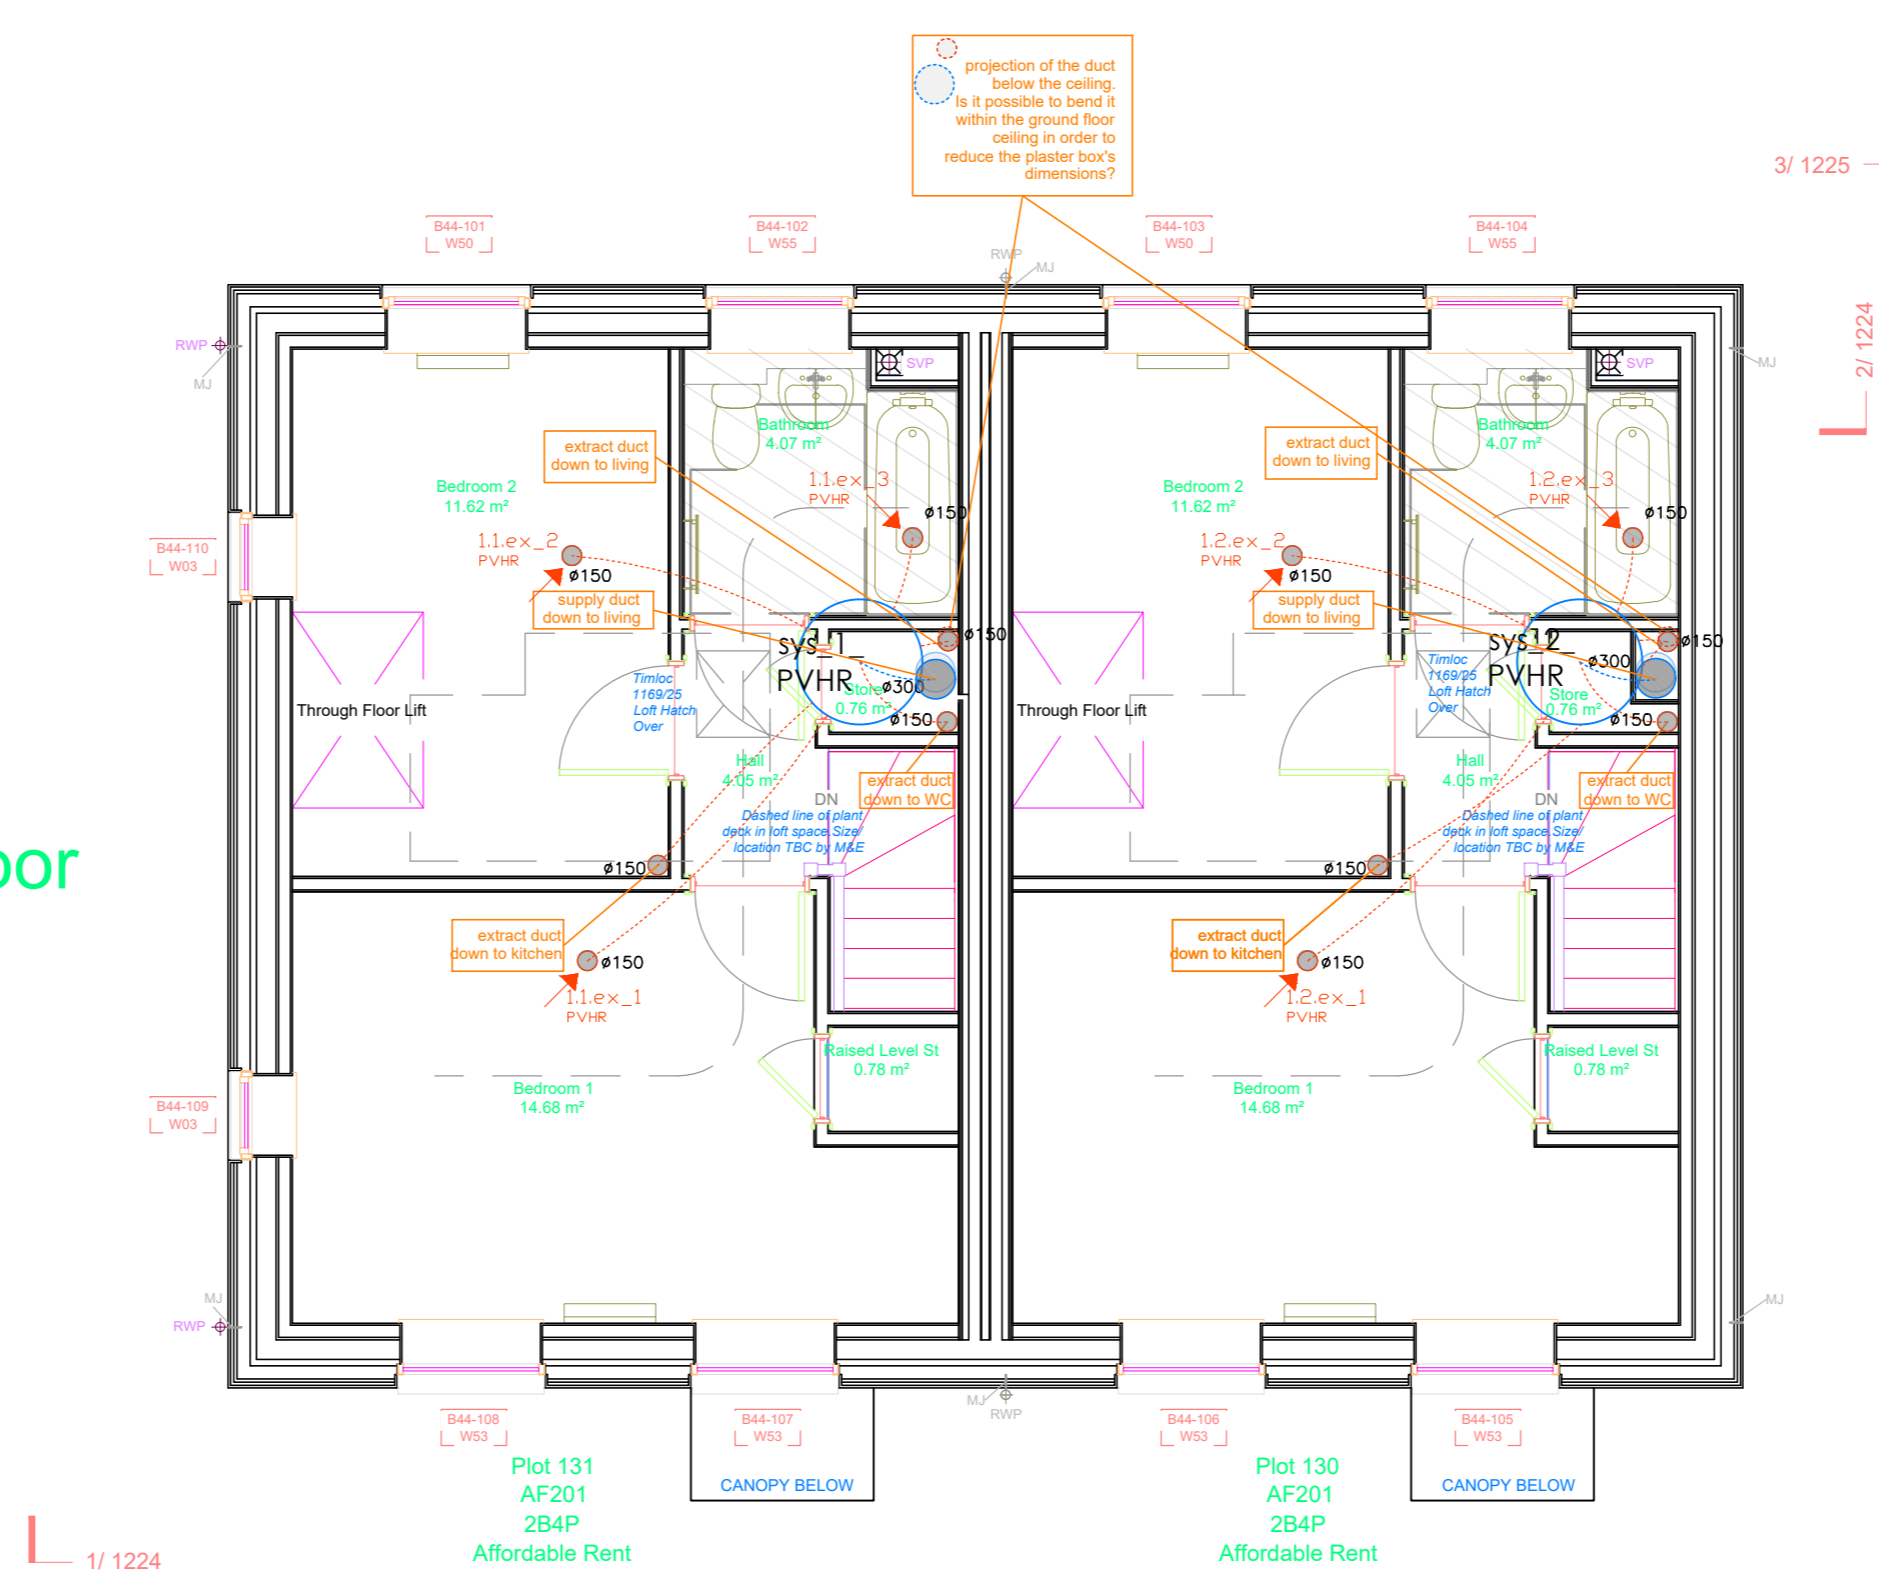

Building B44\_ground floor

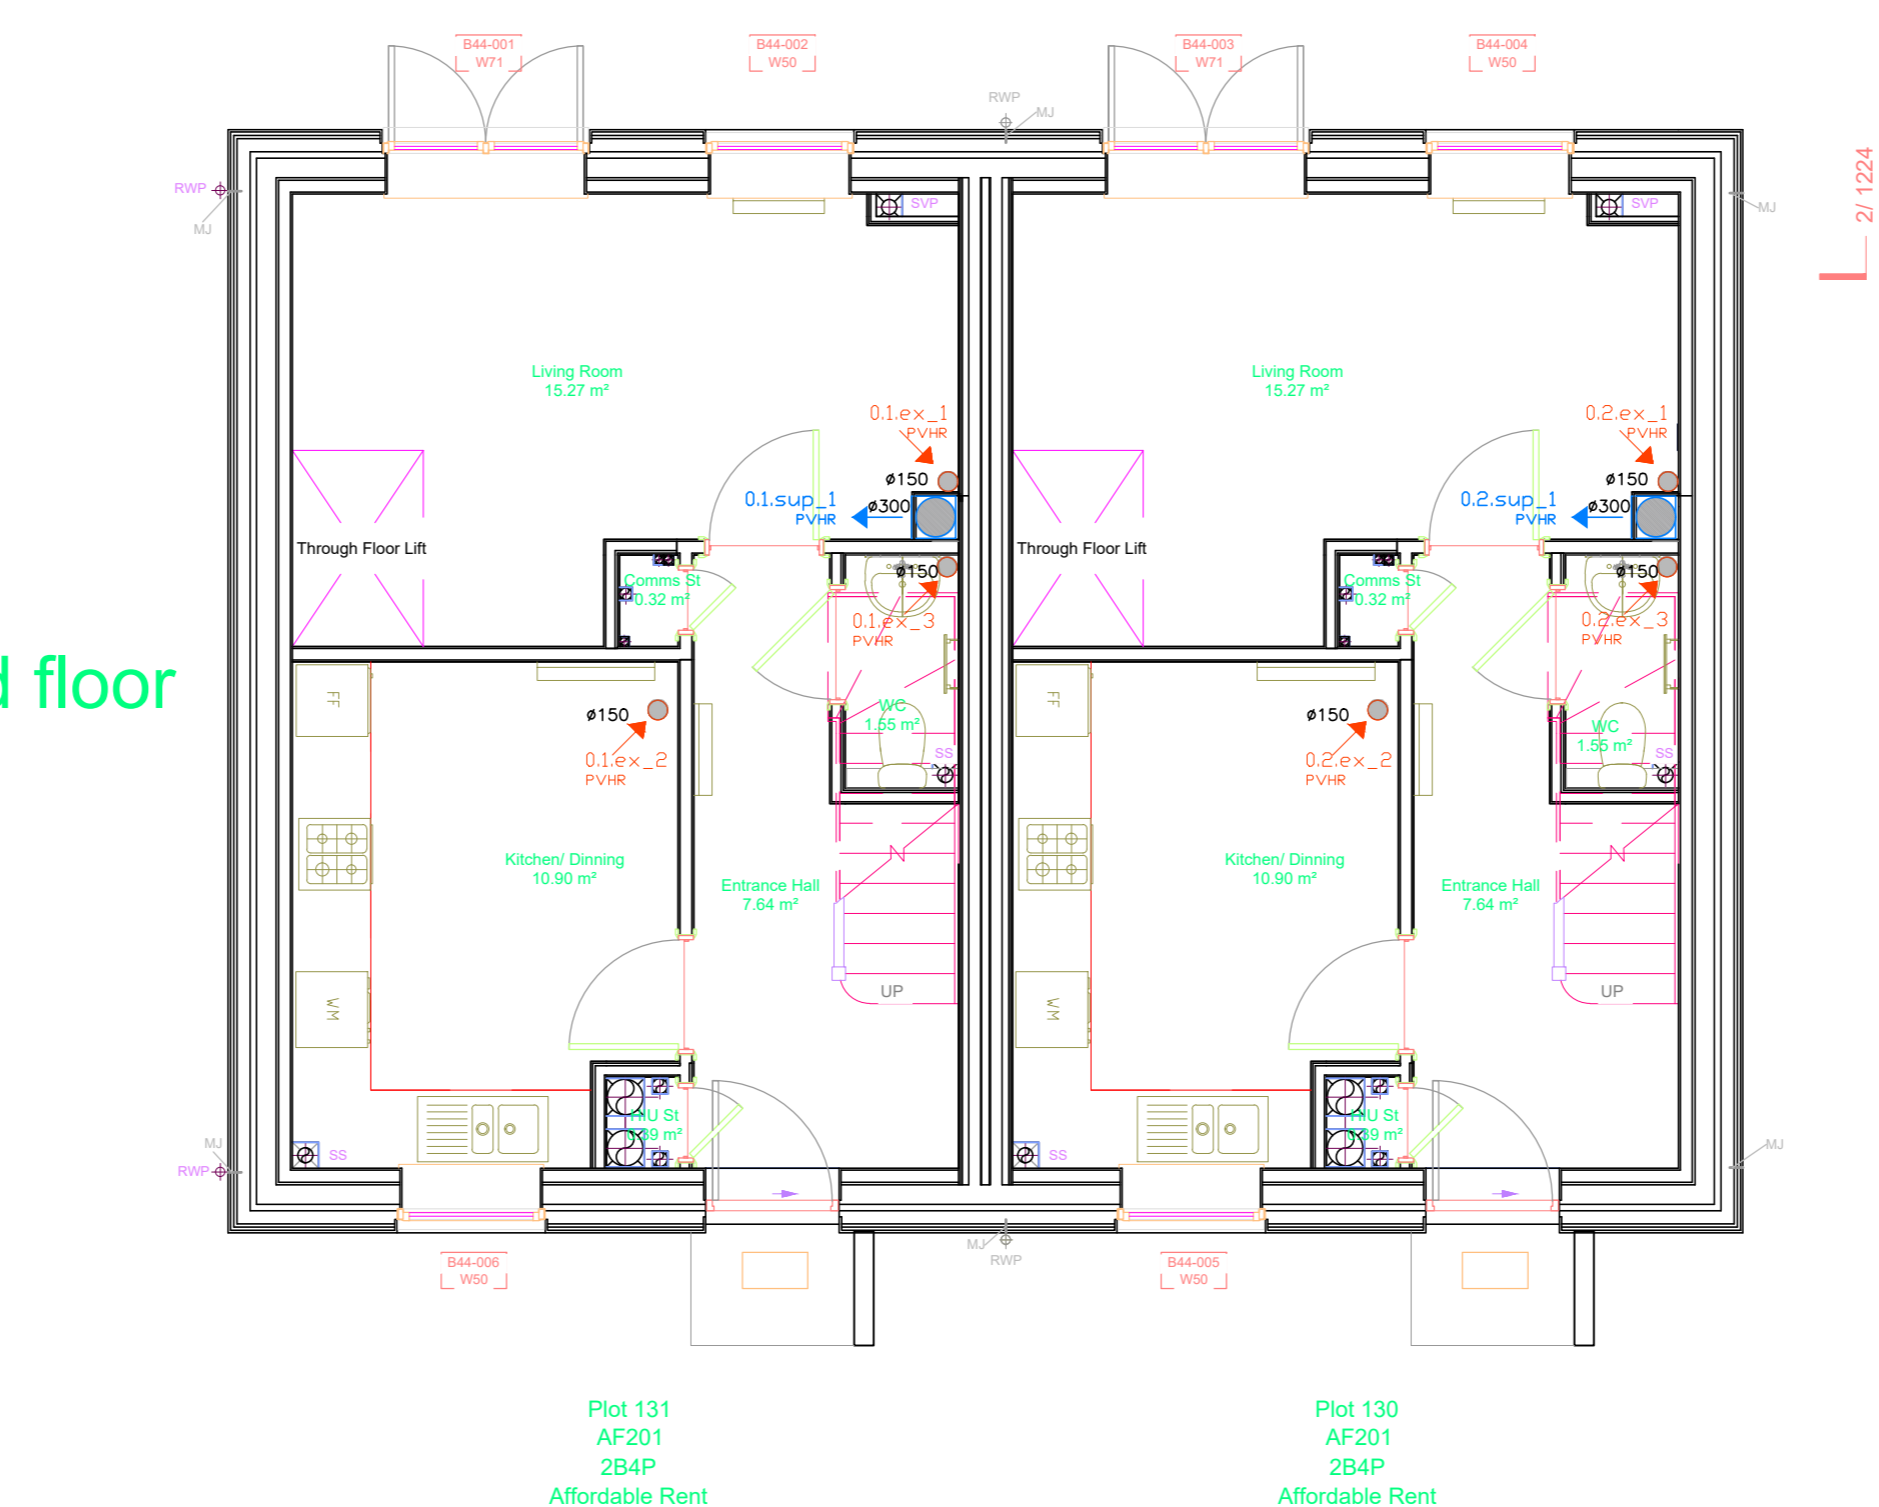

**LEGEND**

- 0.2.ex\_1 : ground floor.#system.#extract (outlet on the ceiling)
- 0.1.s\_1 : ground floor.#system.#supply
- sys\_2\_PVHR :Cowl layout\_#system

This drawing has been made from available information however measurements are to be verified on project site. This drawing must be verified and approved prior to final detailing and fabrication. This drawing is the property of Ventive Ltd and is not to be reproduced or copied in whole or in part.

<p><b>Project reference</b> Bicester Eco Town-Phase 3 &amp;4 Ventive Proposal</p>	<p><b>Drawing</b> Building B44 Ground, first floor and roof Plan</p>	<p><b>No:</b> 18_1004</p>	<p><b>Revision</b> 5_ 15.10.18</p>	<p>Address: Thames House, Swan Street, TW76RS Old Isleworth, London Tel: +44 (0) 2085601314 Website: www.ventive.co.uk E-mail: contact@ventive.co.uk</p>
---	--	-------------------------------	--	--