



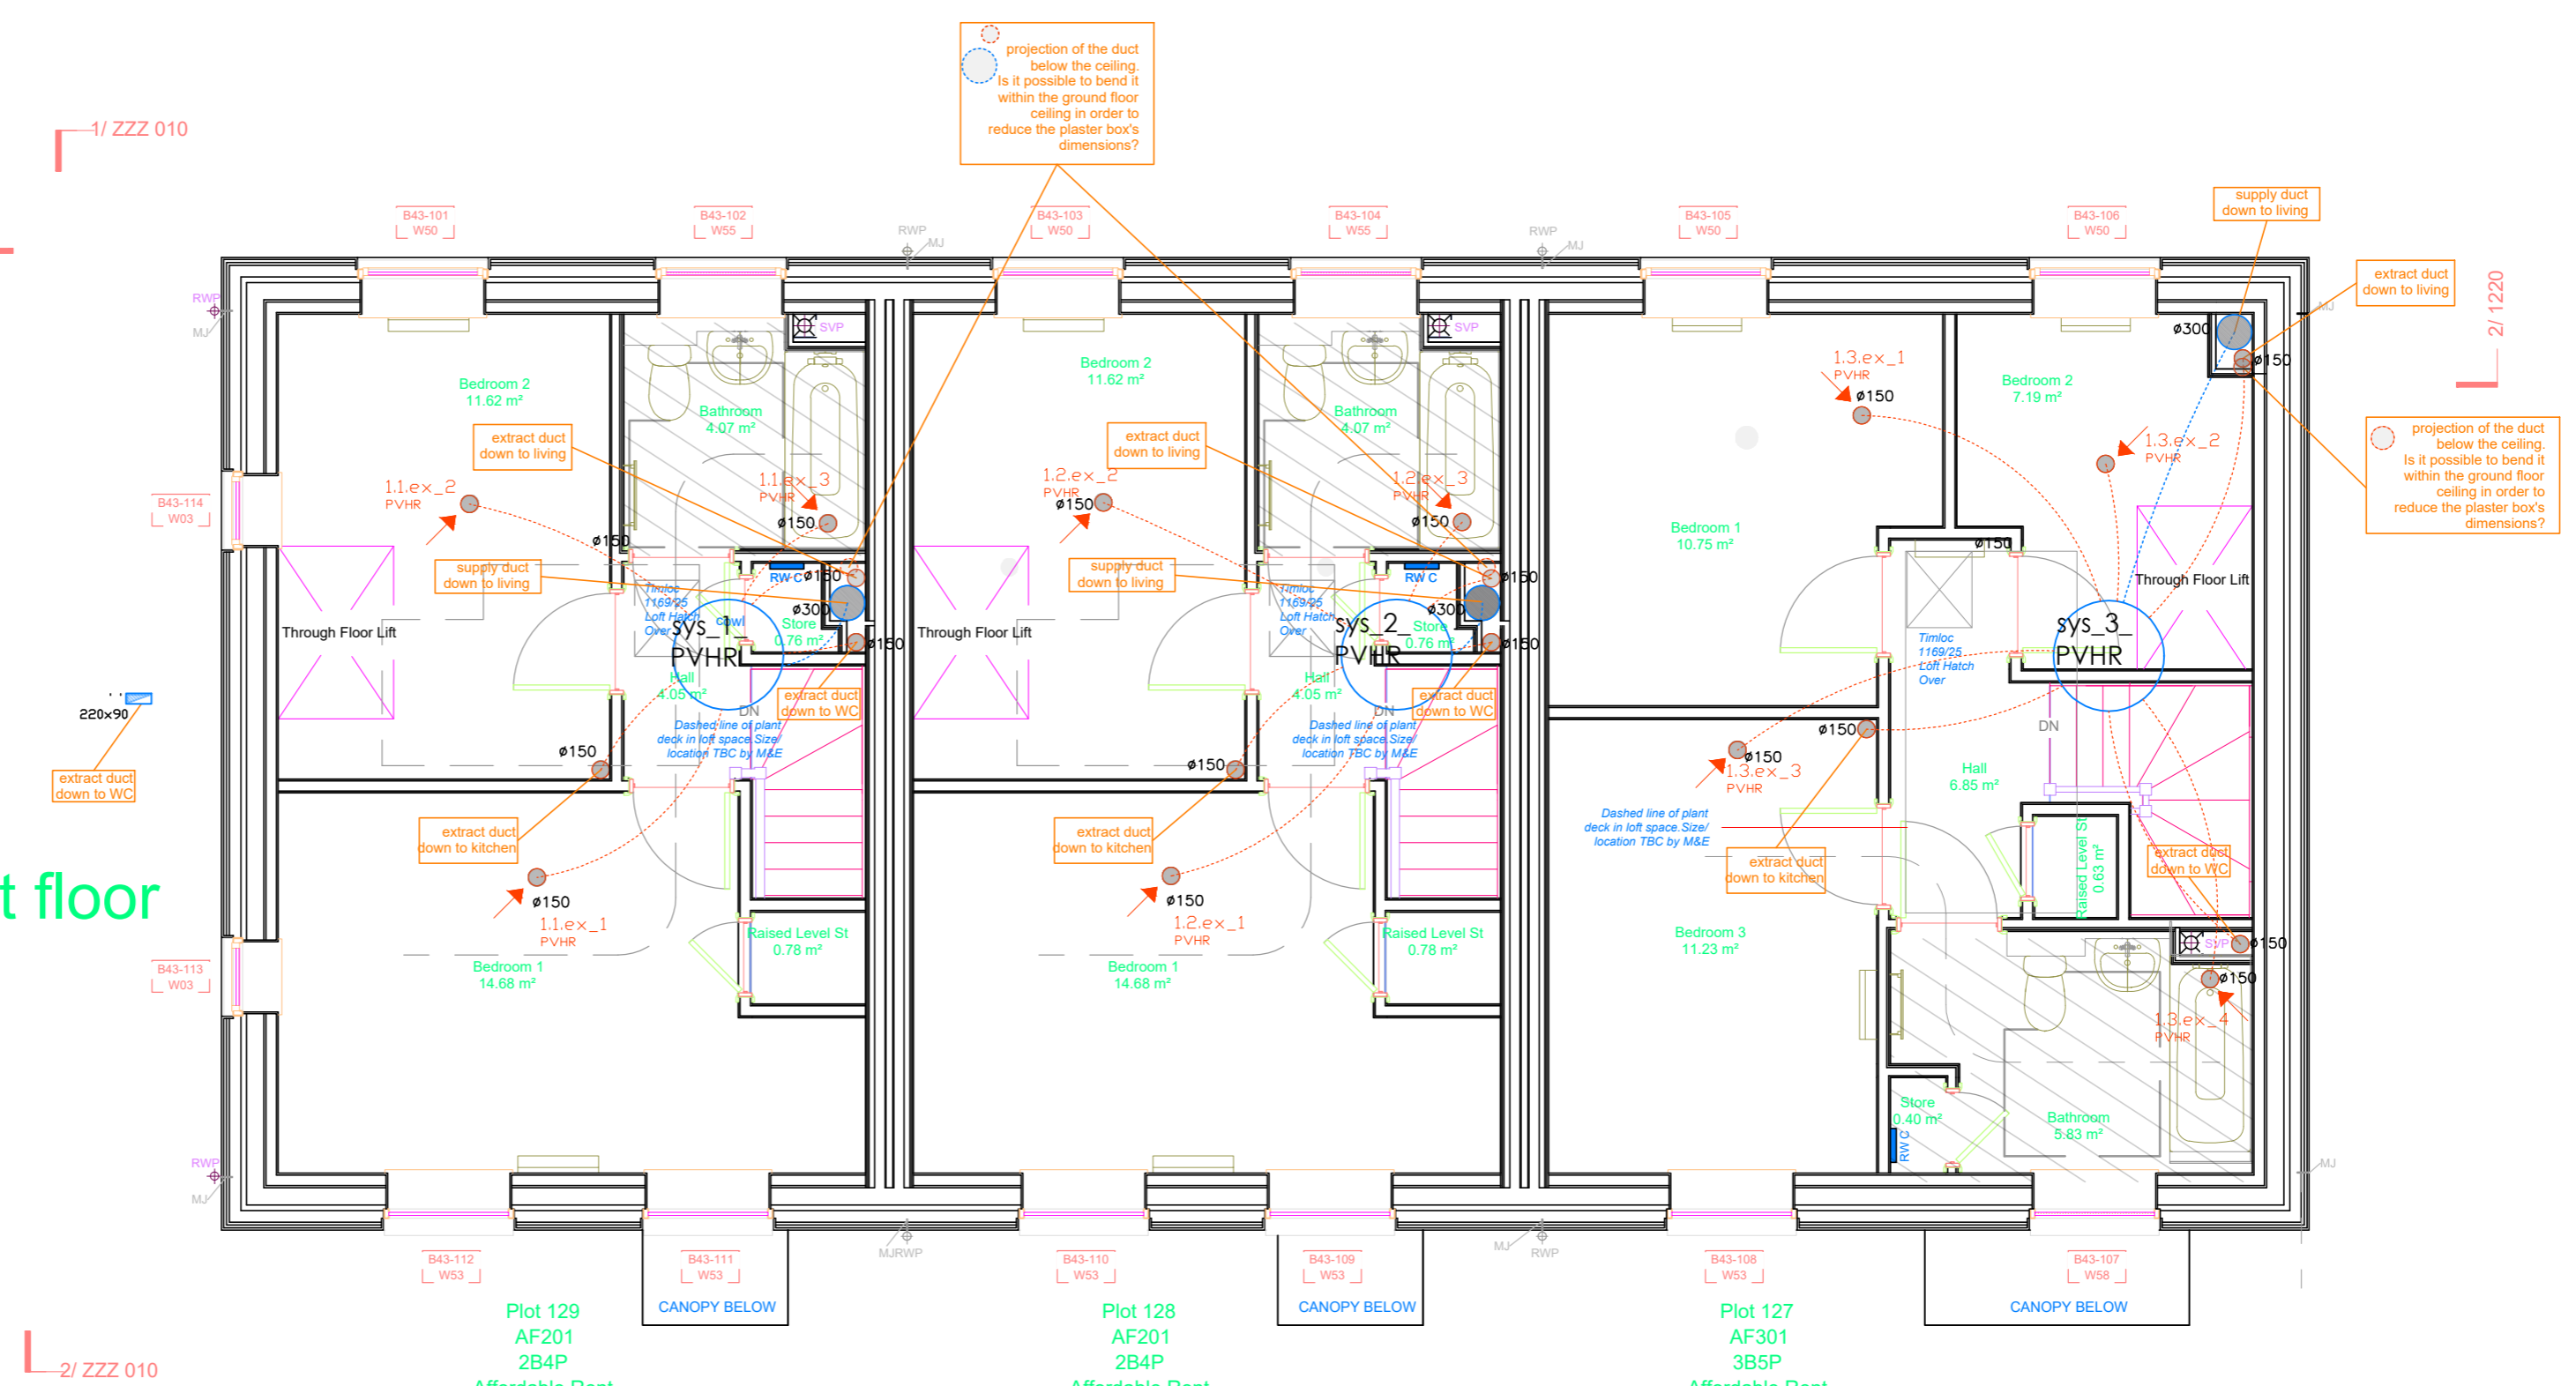

Building B43\_first floor

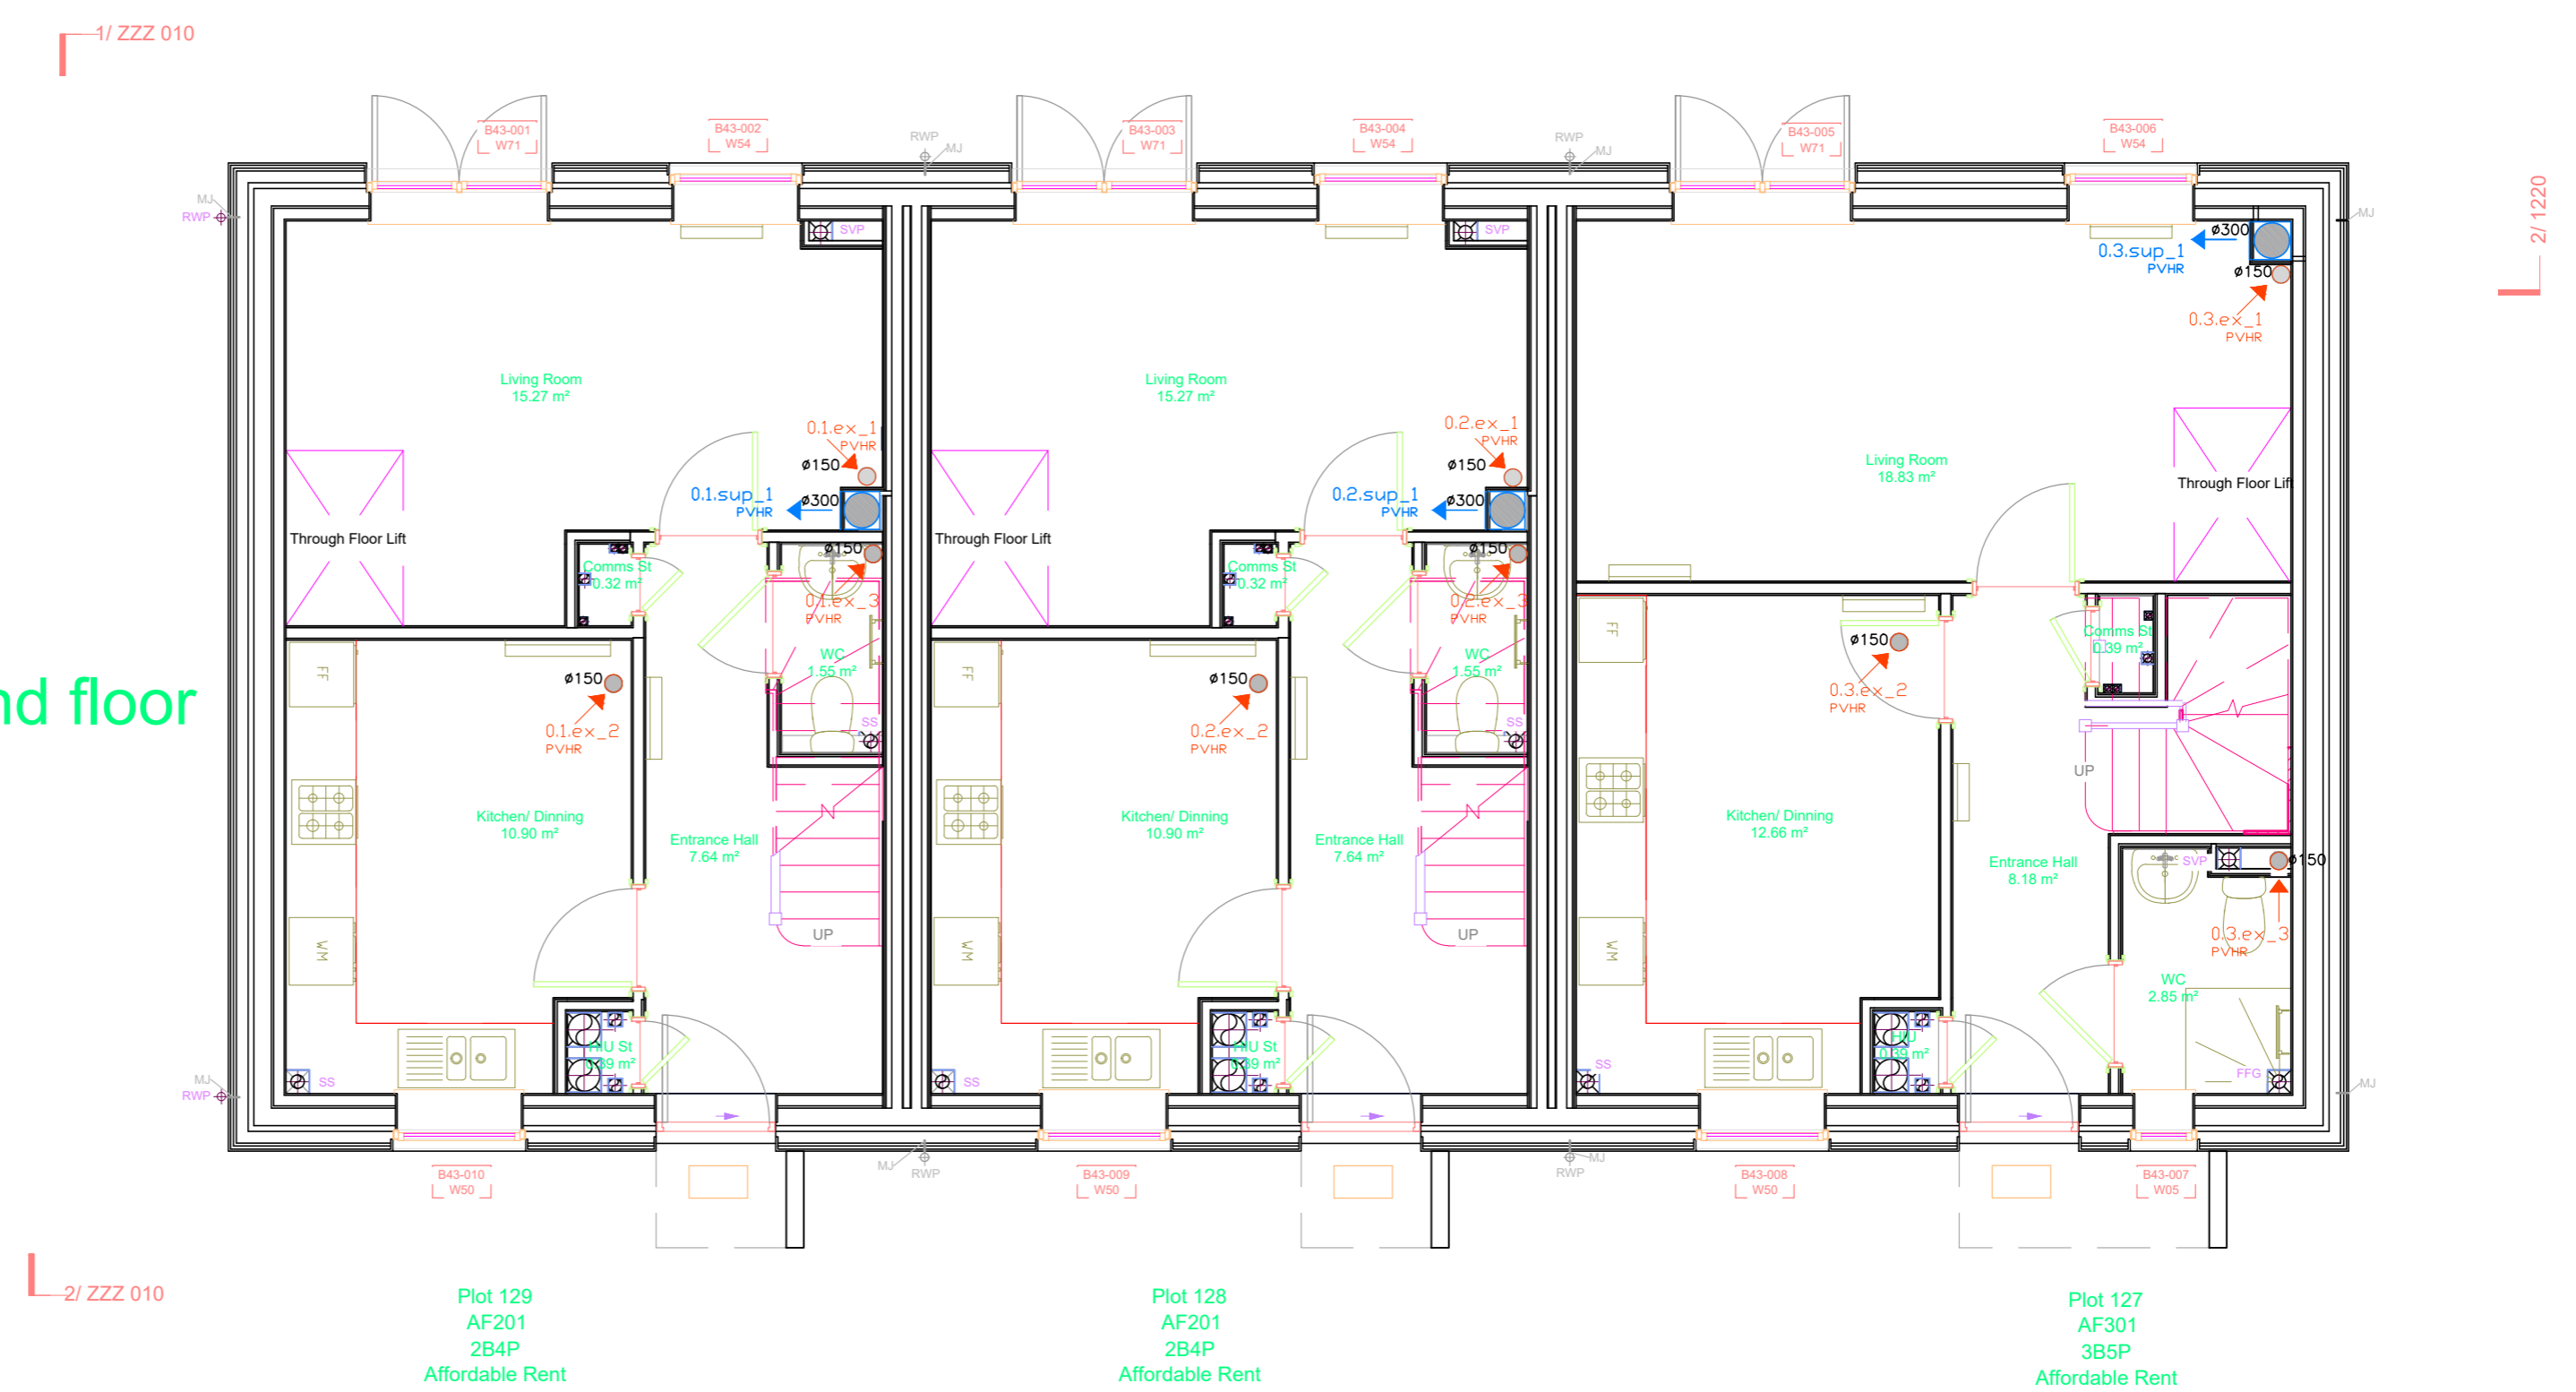

Building B43\_ground floor



**LEGEND**

- 0.2.ex\_1 : ground floor.#system.#extract (outlet on the ceiling)
- 0.1.s\_1 : ground floor.#system.#supply
- sys\_2\_PVHR :Cowl layout\_#system

This drawing has been made from available information however measurements are to be verified on project site. This drawing must be verified and approved prior to final detailing and fabrication. This drawing is the property of Ventive Ltd and is not to be reproduced or copied in whole or in part.

<p><b>Project reference</b> Bicester Eco Town-Phase 3 &amp;4 Ventive Proposal</p>	<p><b>Drawing</b> Building B43 Ground and first floor Plan 18_1003</p>	<p><b>No:</b> 5_31.10.18</p>	<p><b>Revision</b></p>
---	--	------------------------------	------------------------