


Building B42_first floor

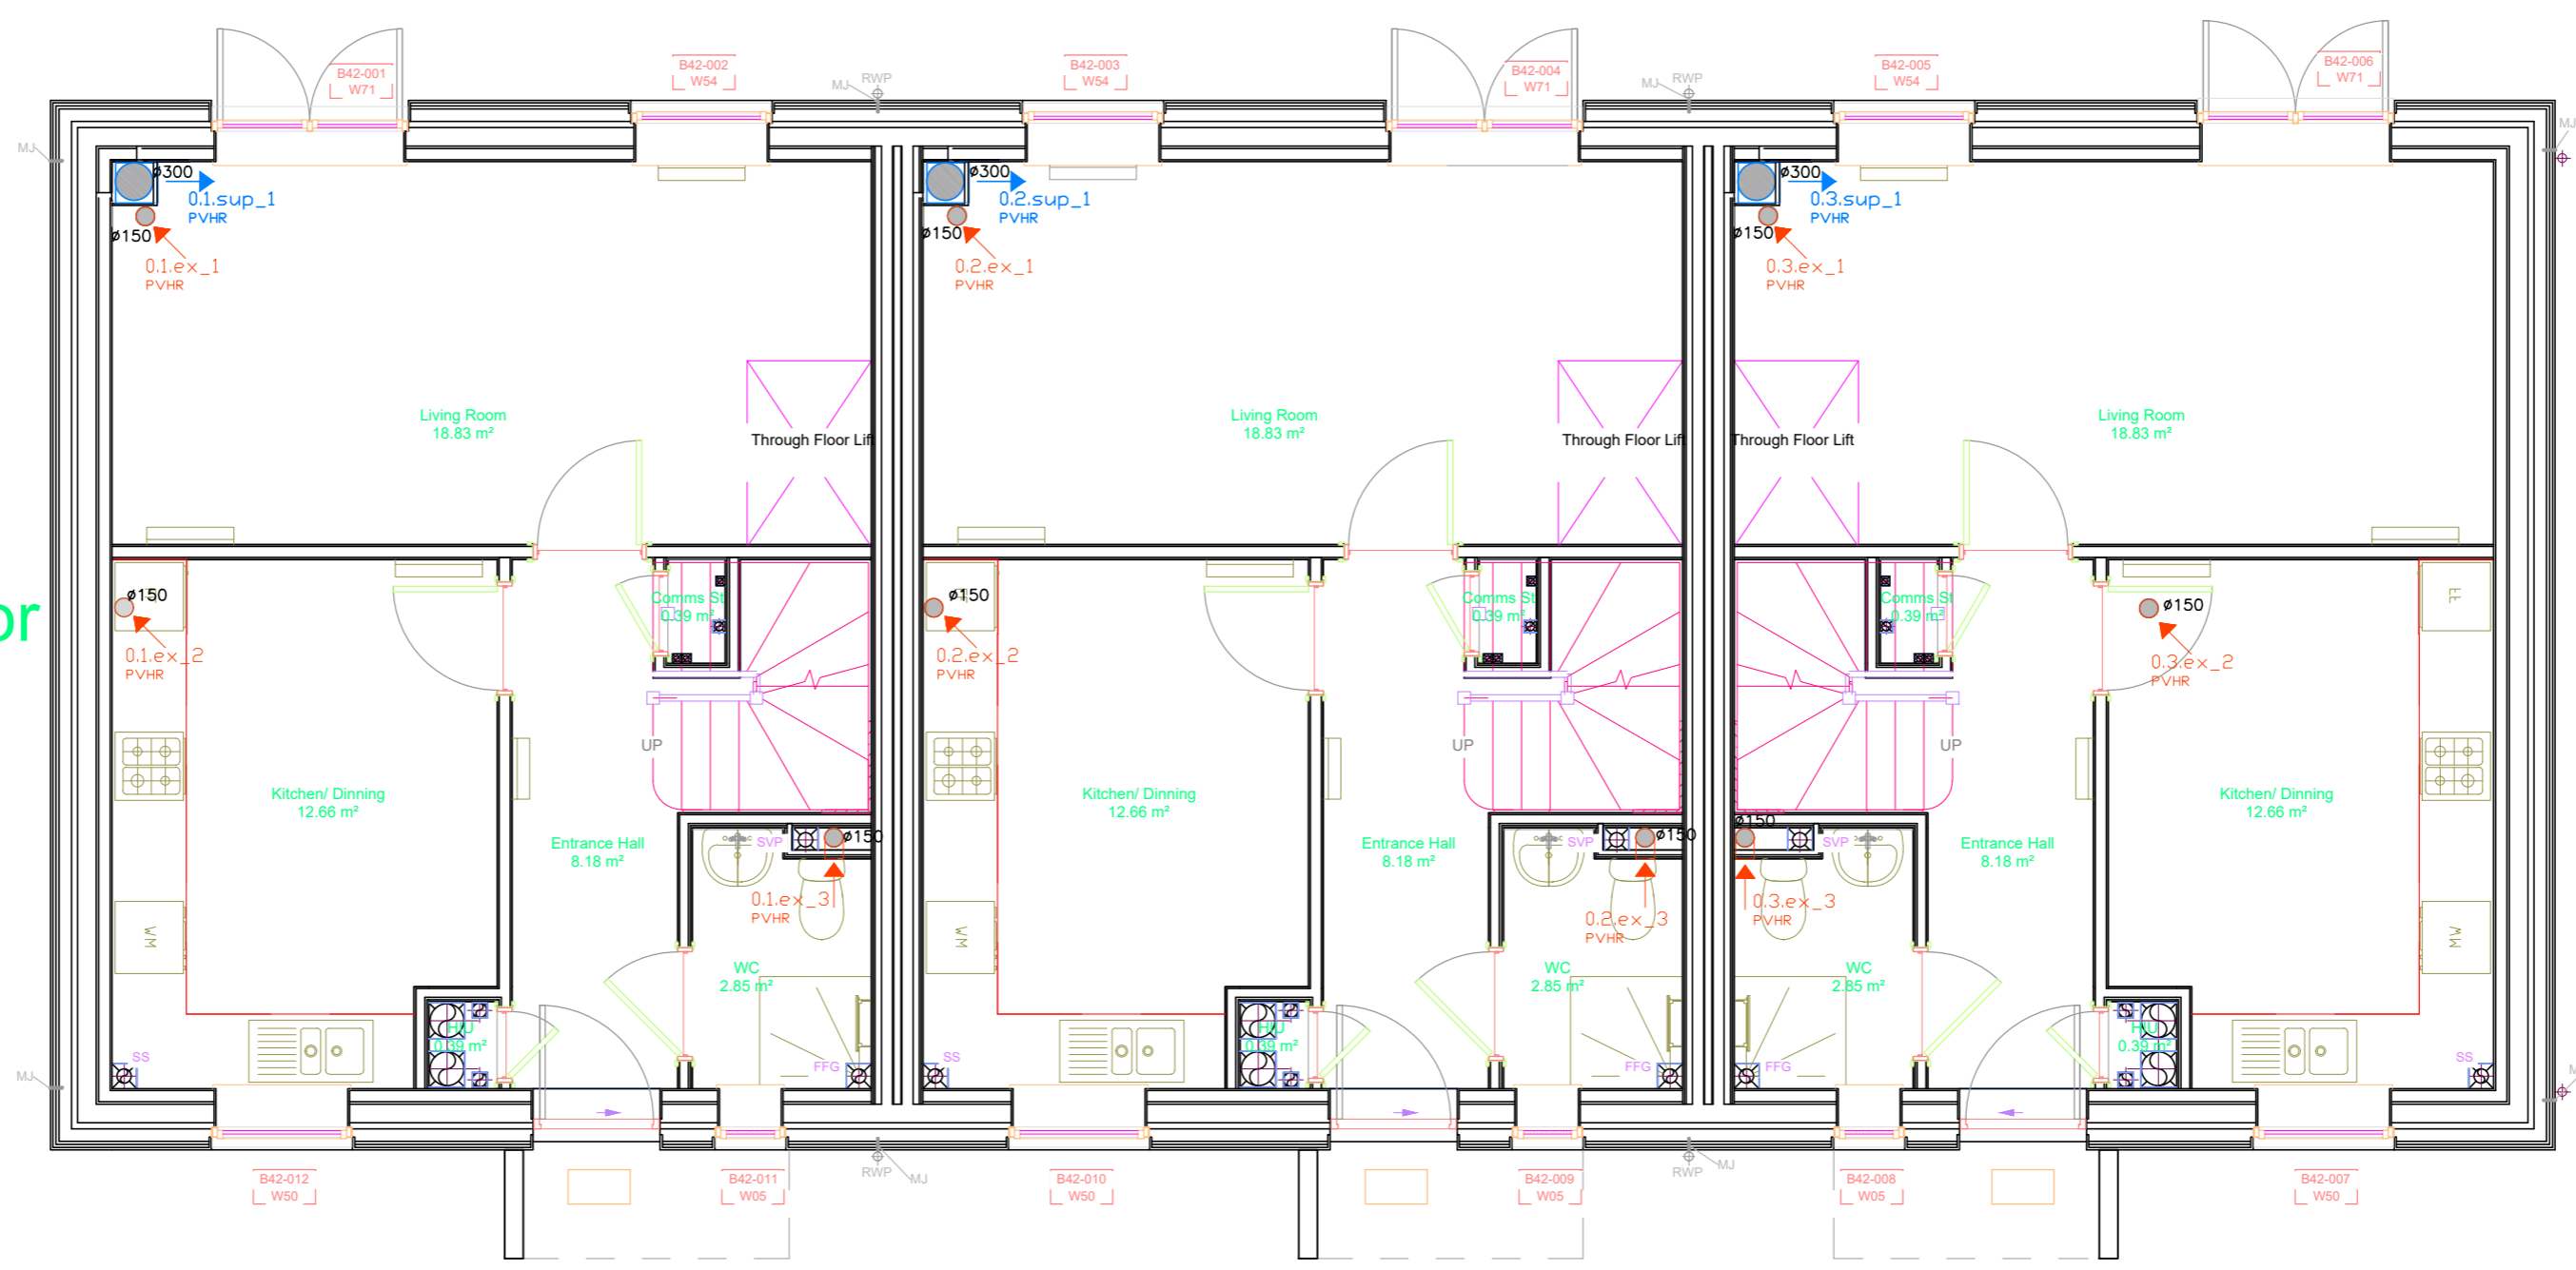

Building B42_ground floor

LEGEND

- 0.2.ex_1 : ground floor.#system.#extract (outlet on the ceiling)
- 0.1.s_1 : ground floor.#system.#supply
- sys_2_PVHR :Cowl layout_#system

<p>This drawing has been made from available information however measurements are to be verified on project site. This drawing must be verified and approved prior to final detailing and fabrication. This drawing is the property of Ventive Ltd and is not to be reproduced or copied in whole or in part.</p>	<p>Project reference Bicester Eco Town-Phase 3 &4 Ventive Proposal</p>	<p>Drawing Building B42 Ground, first floor and roof Plan</p>	<p>No: 18_1002</p>	<p>Revision 5_ 15.10.18</p>		<p>Address: Thames House, Swan Street, TW76RS Old 196worth, London Tel: +44 (0) 2085601314 Website: www.ventive.co.uk E-mail: contact@ventive.co.uk</p>