





Building B40_roof

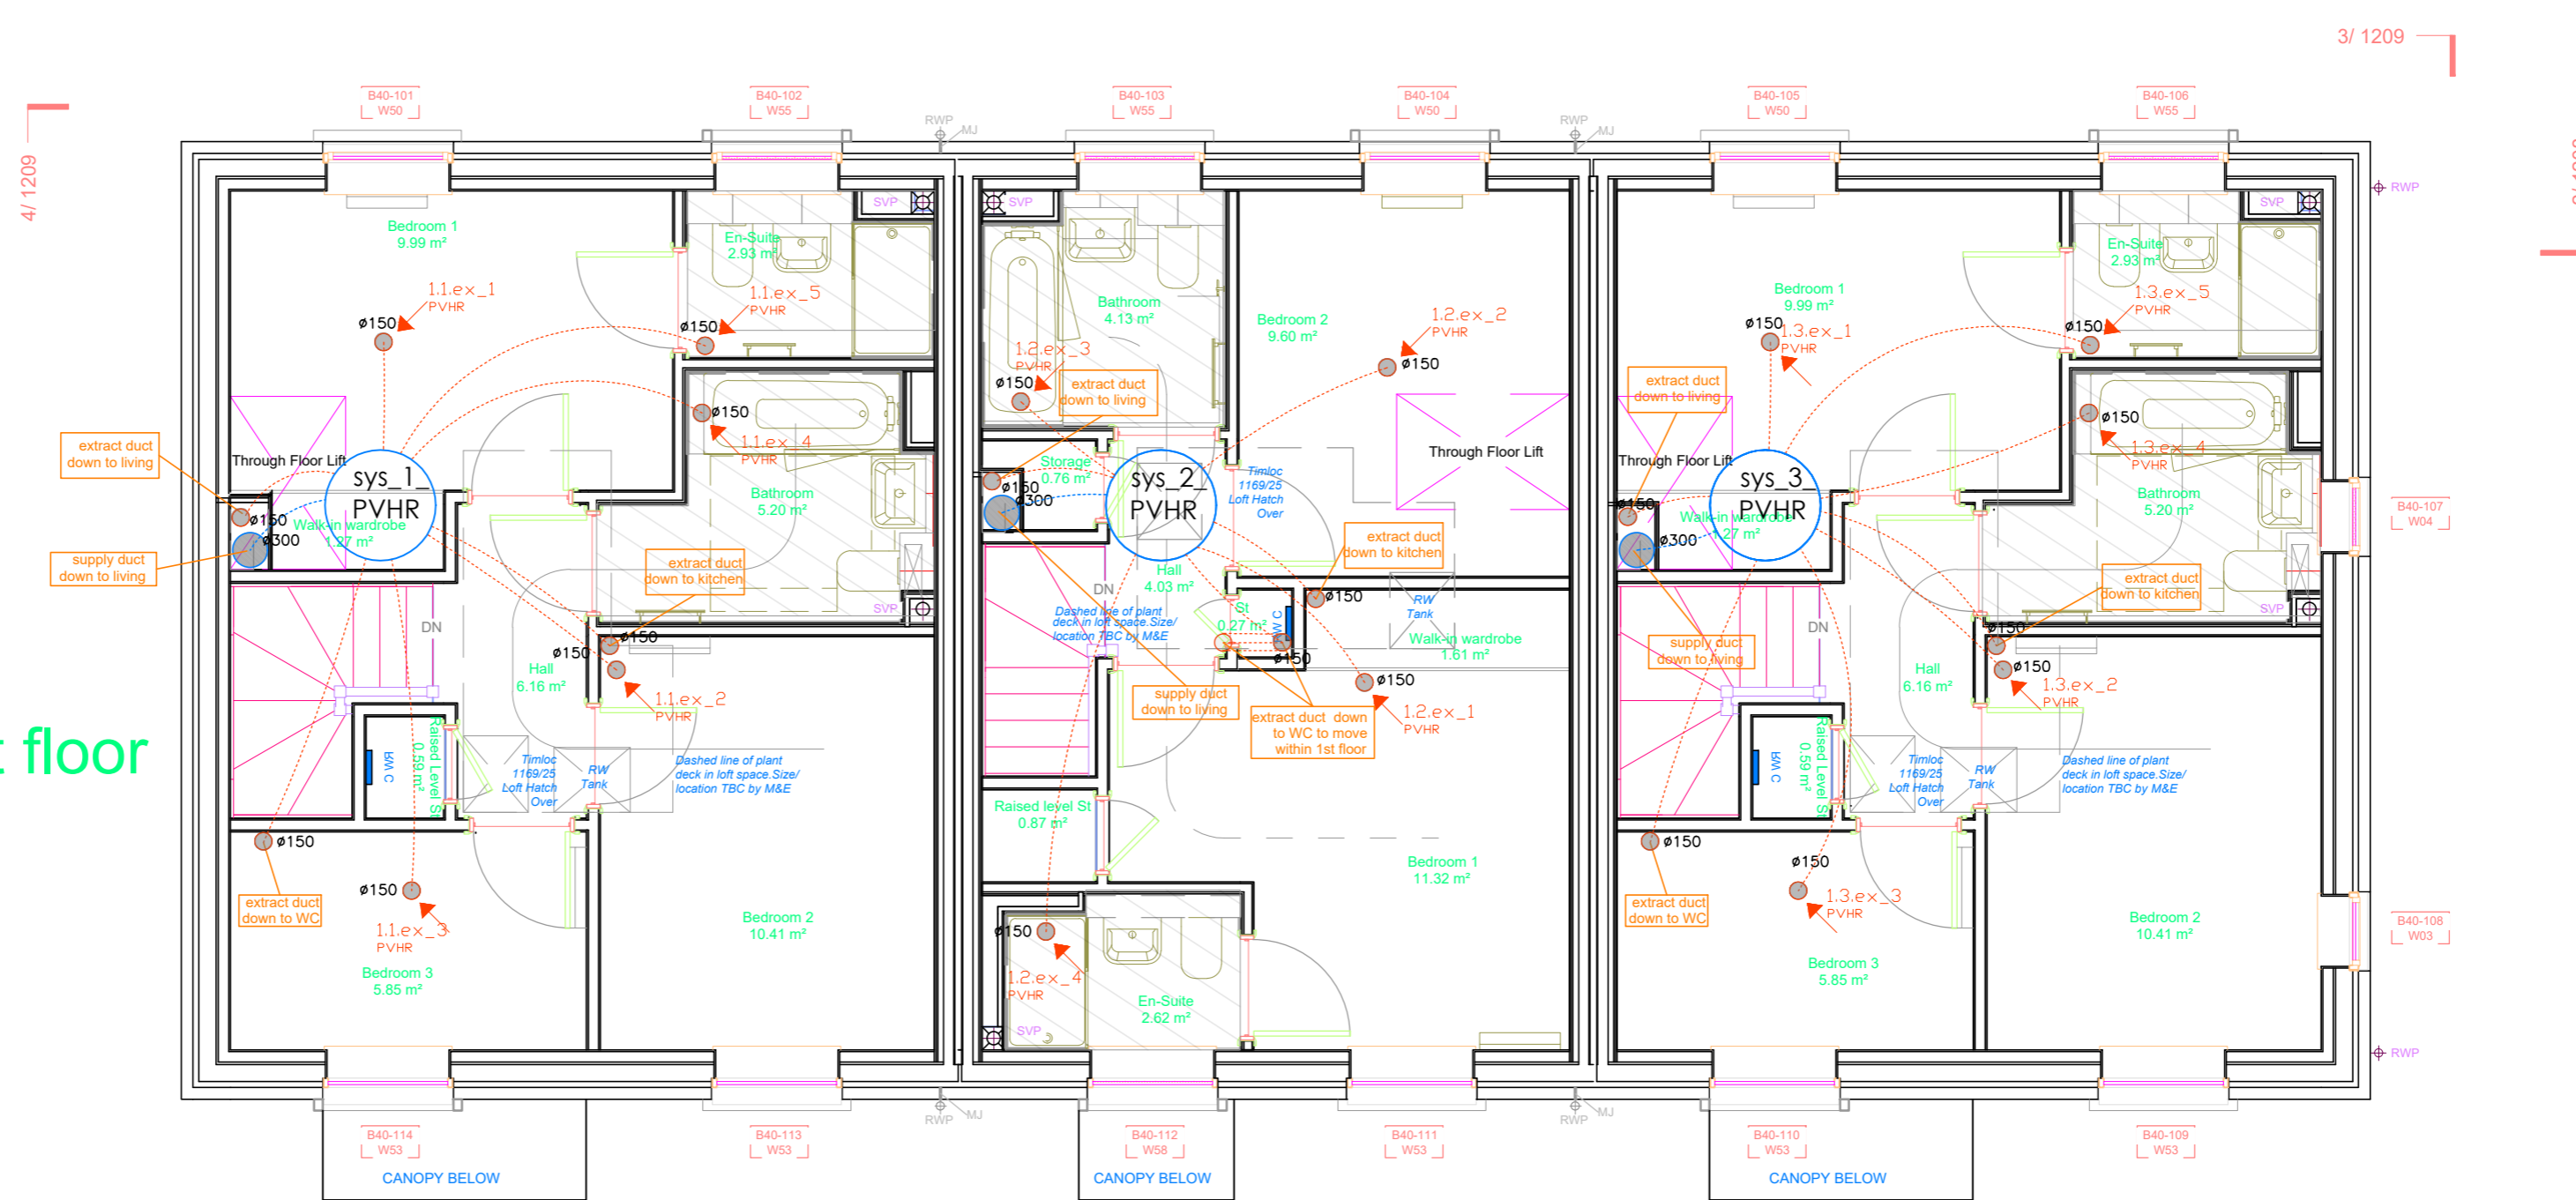

Building B40_first floor

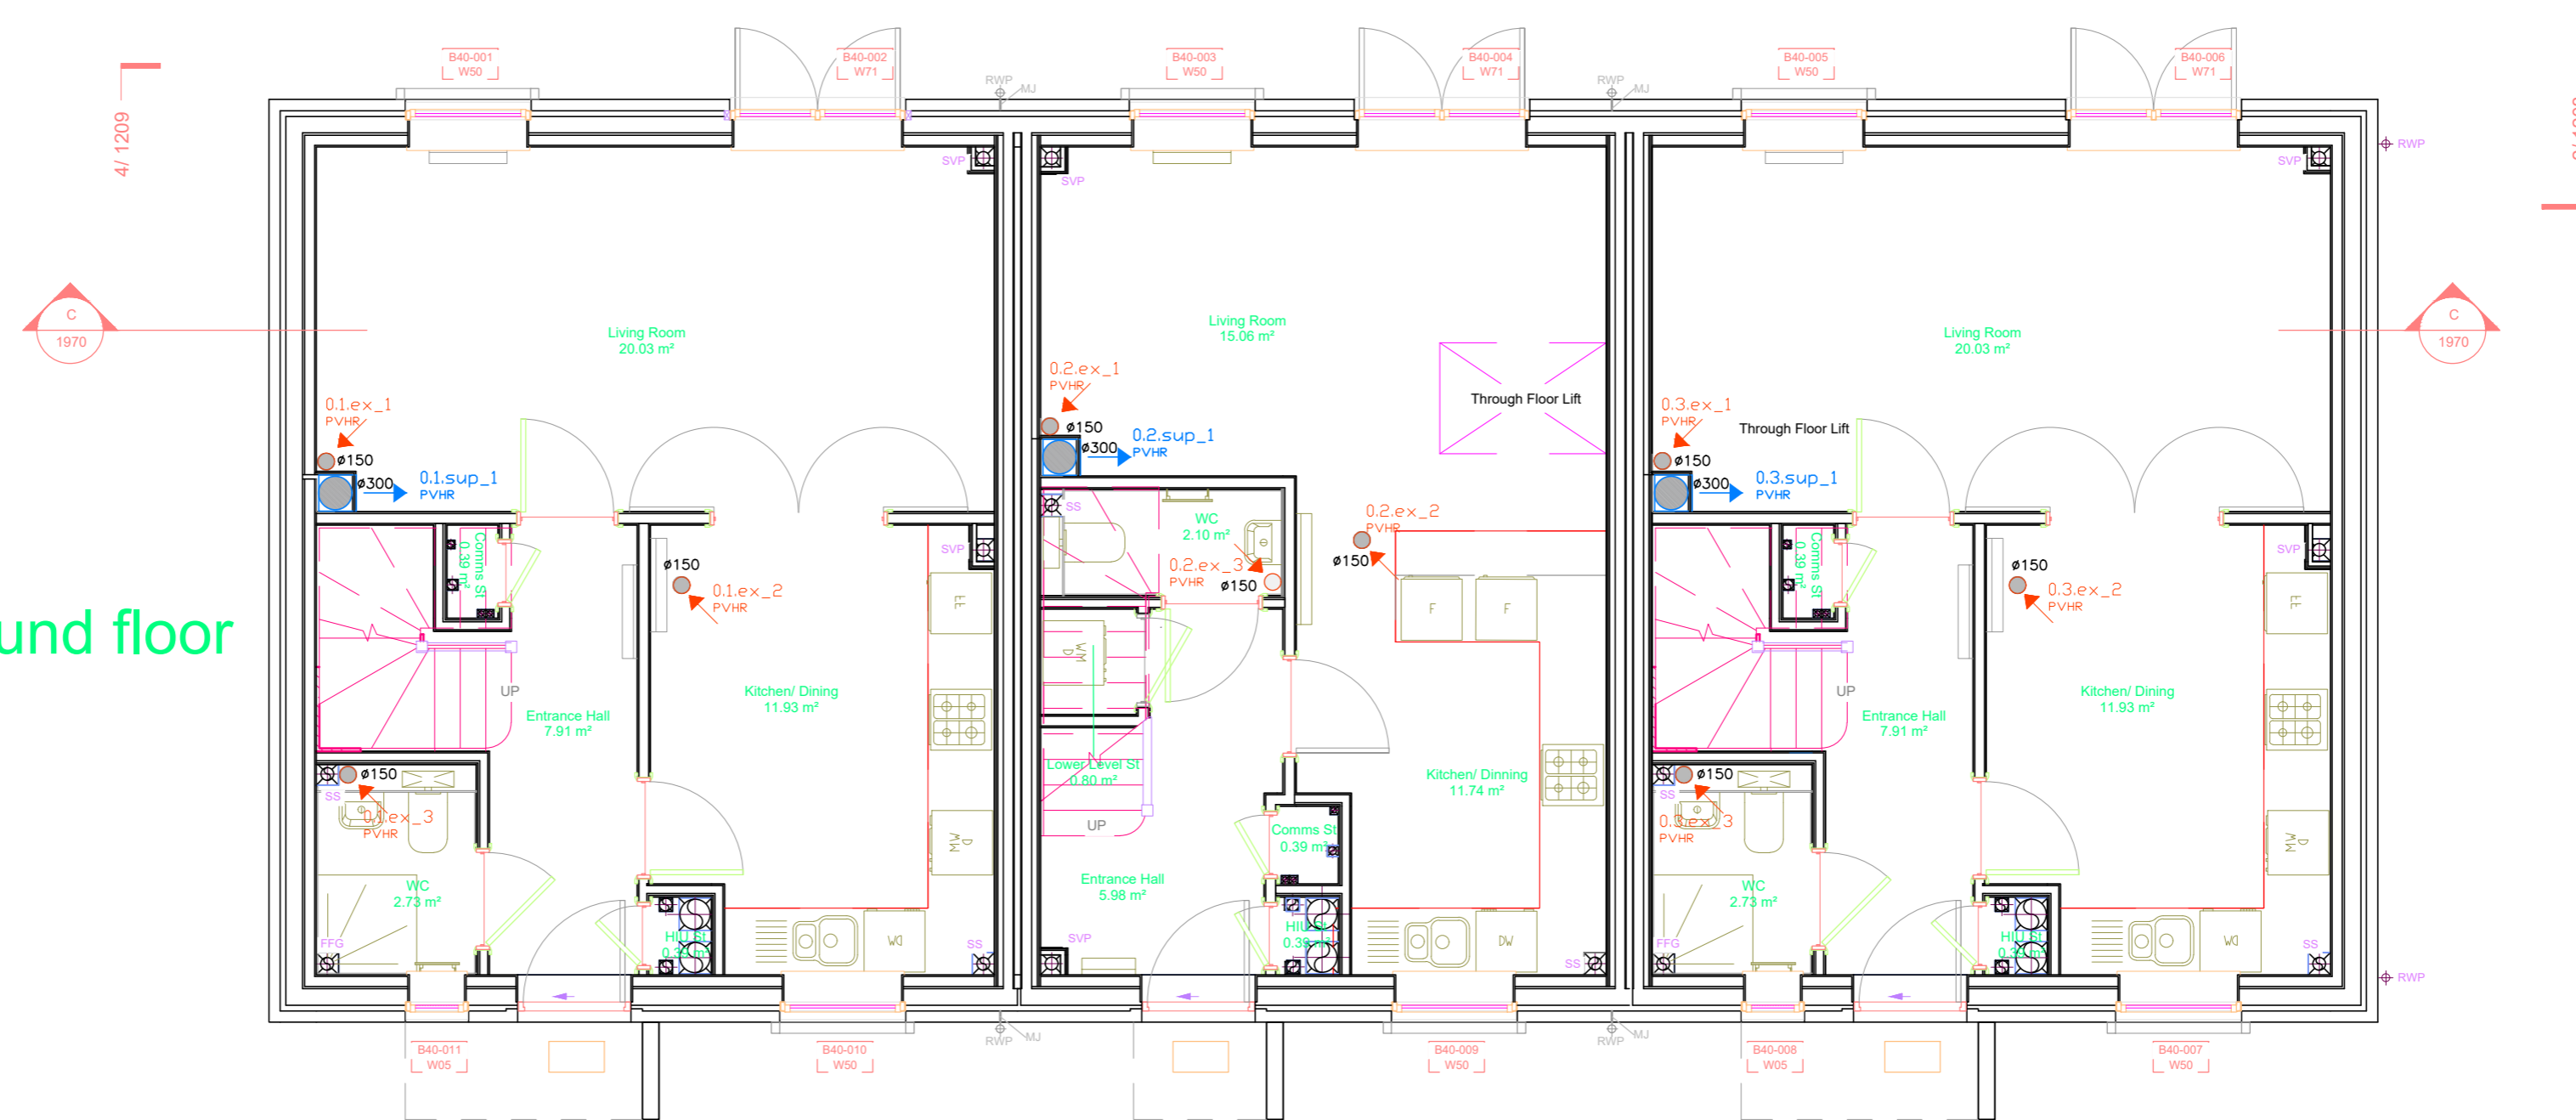

Building B40_ground floor

LEGEND

- 0.2.ex_1 : ground.floor.#system.#extract (outlet on the ceiling)
- 0.1.s_1 : ground.floor.#system.#supply
- sys_2_PVHR :Cowl layout_#system

This drawing has been made from available information however measurements are to be verified on project site. This drawing must be verified and approved prior to final detailing and fabrication. This drawing is the property of Ventive Ltd and is not to be reproduced or copied in whole or in part.	Project reference Bicester Eco Town-Phase 3 & 4 Ventive Proposal	Drawing Building B40 Ground and first floor Plan	No: 18_1001	Revision 5_31.10.18		Address: Thomas House, Swan Street, TW76RS Old Isleworth, London Tel: +44 (0) 2085601314 Website: www.ventive.co.uk Email: contact@ventive.co.uk
	Plot 115 PR301 3B5P Private	Plot 114 PR202 2B4P Private	Plot 113 PR301 3B5P Private			