



3/ 1081
2/ 1080

Building B08_roof

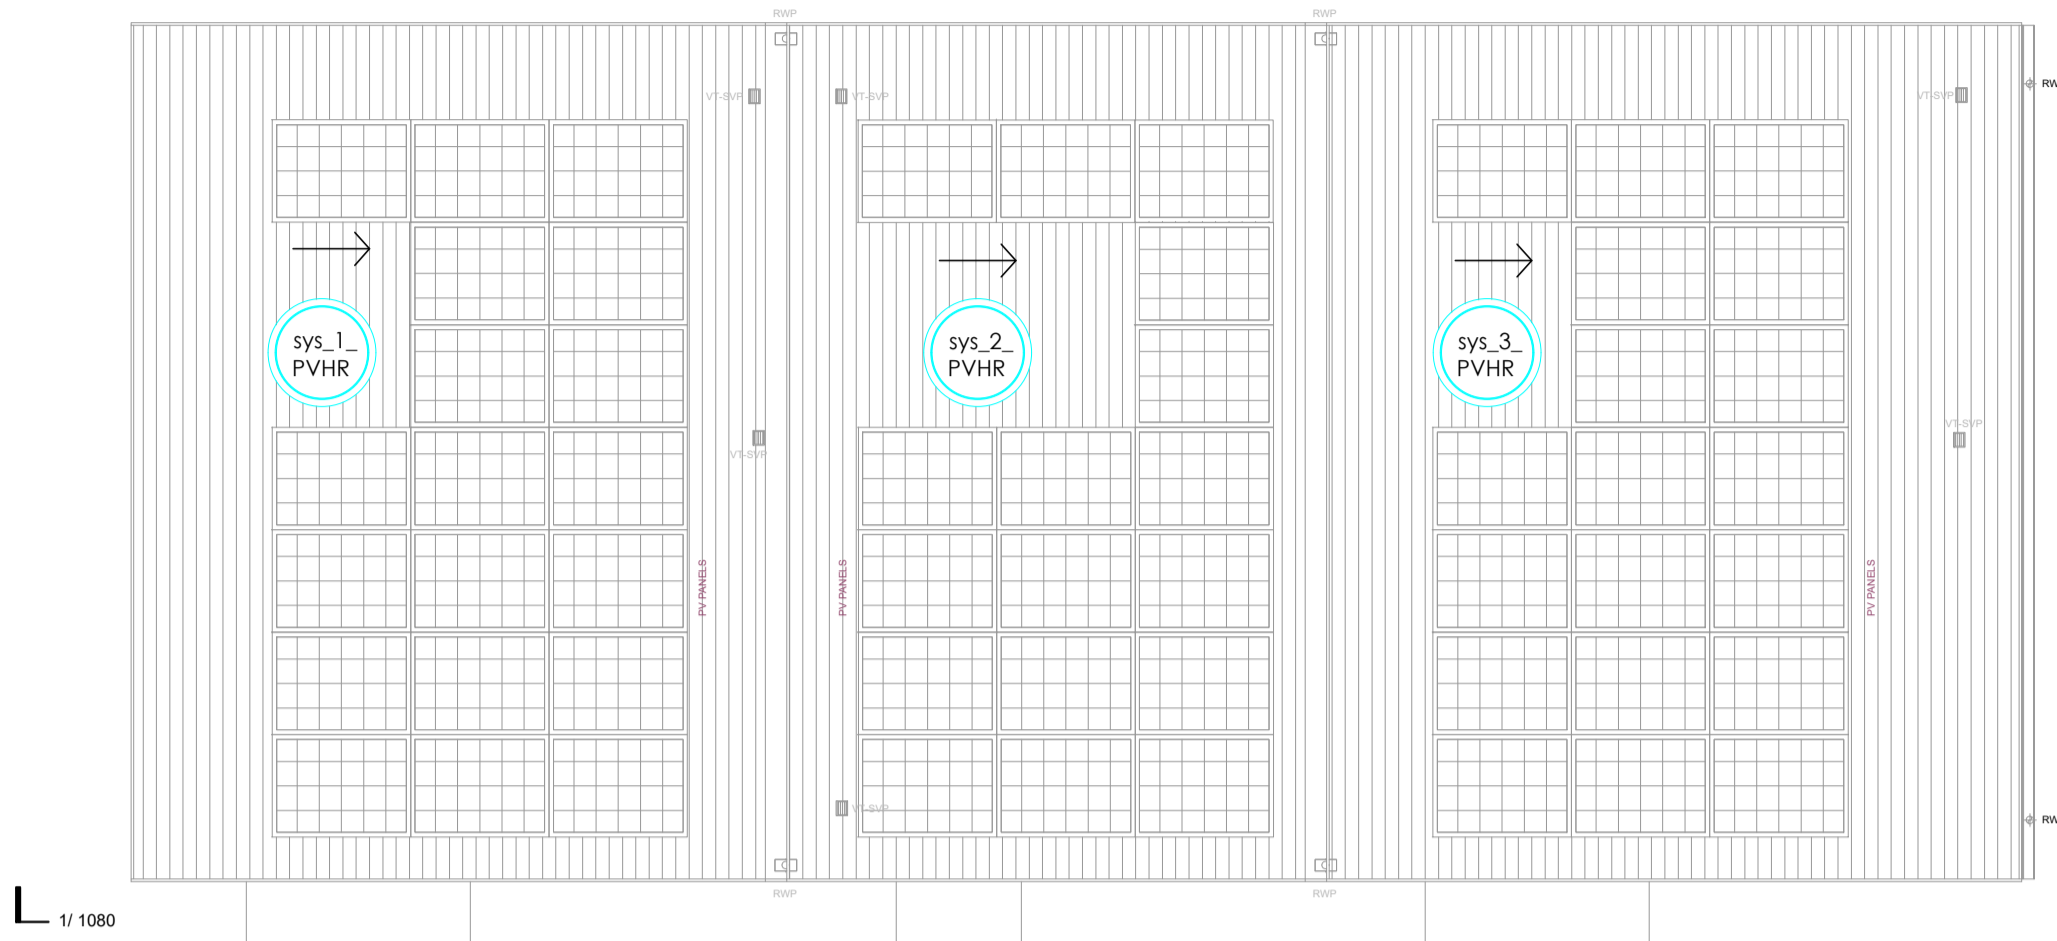


Building B08_first floor

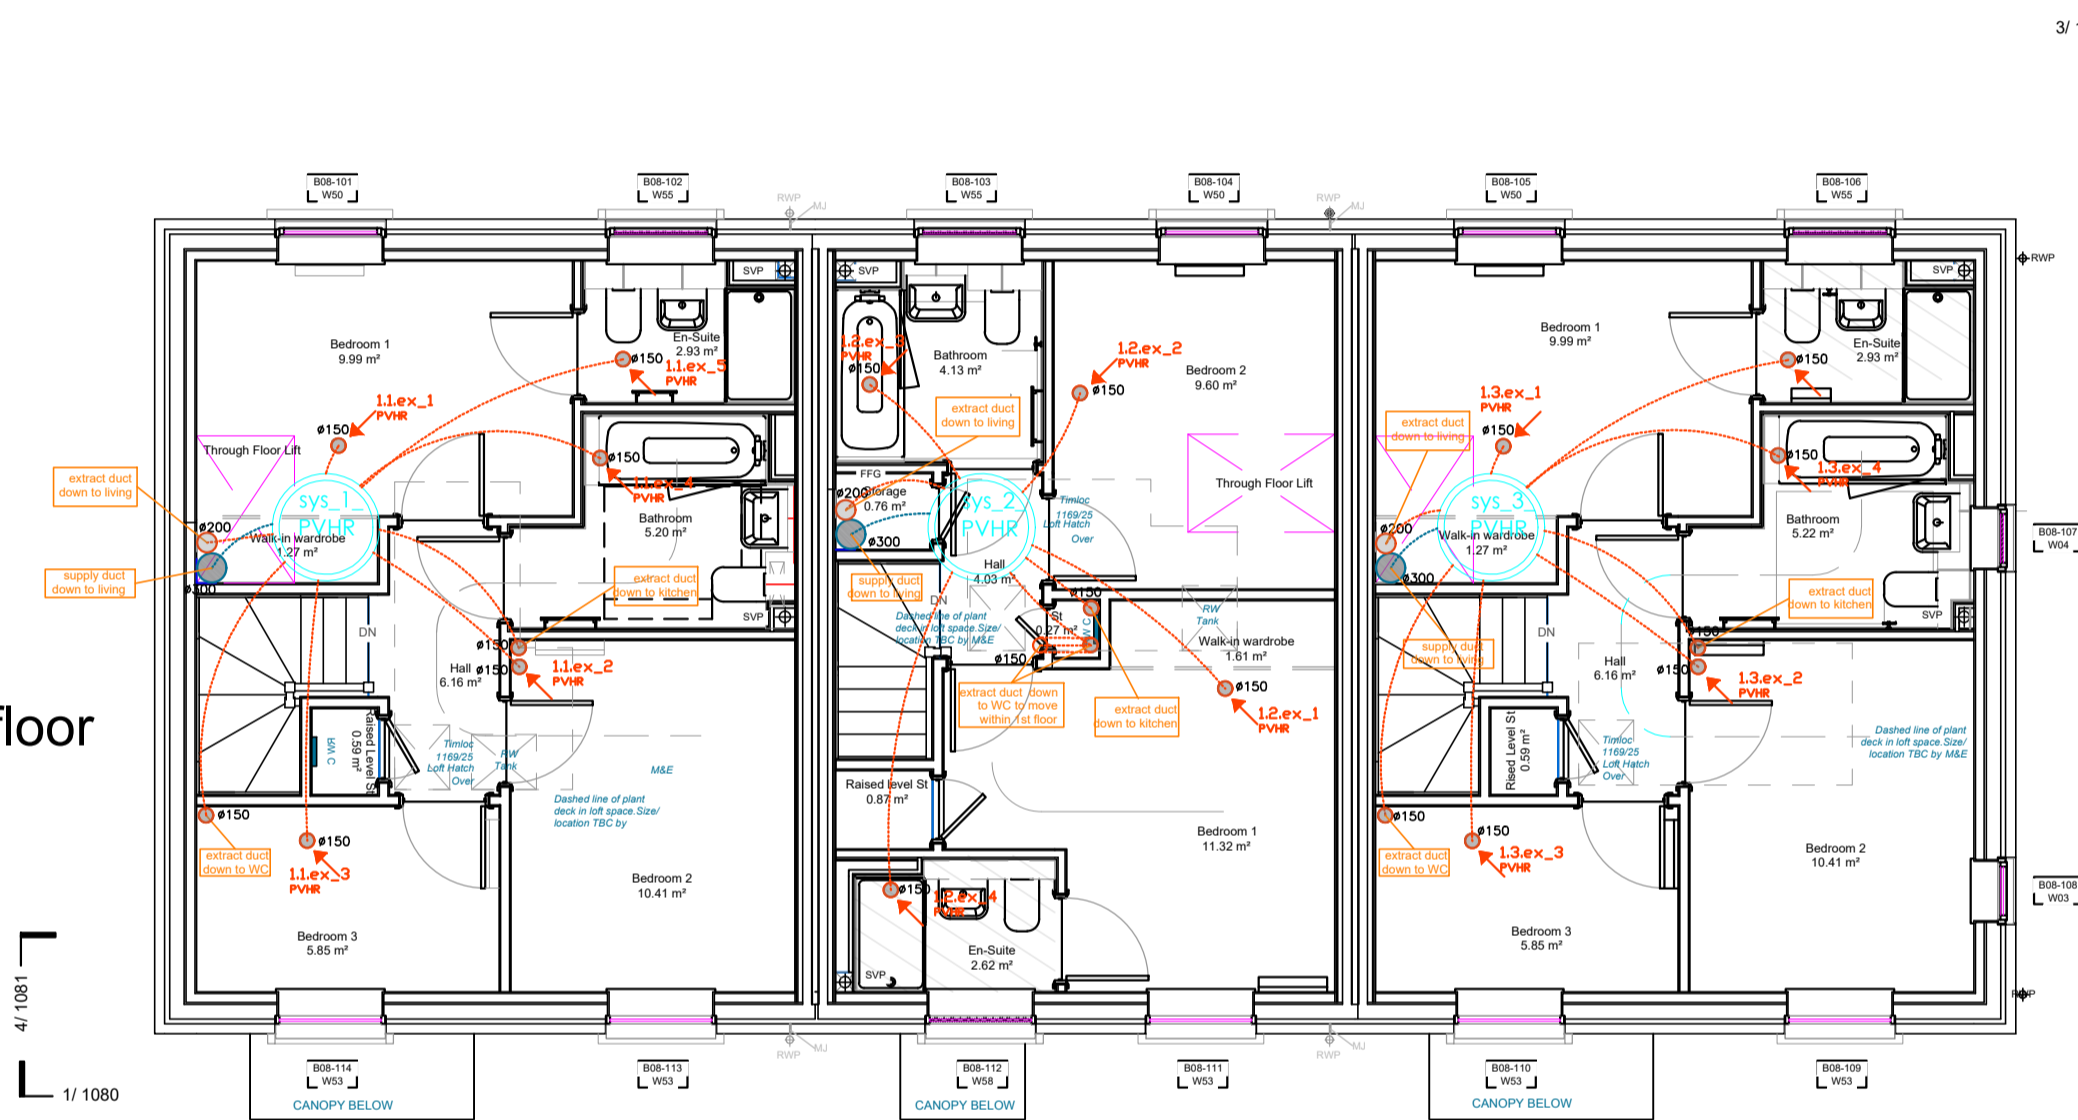

3/ 1081
2/ 1080

Building B08_ground floor

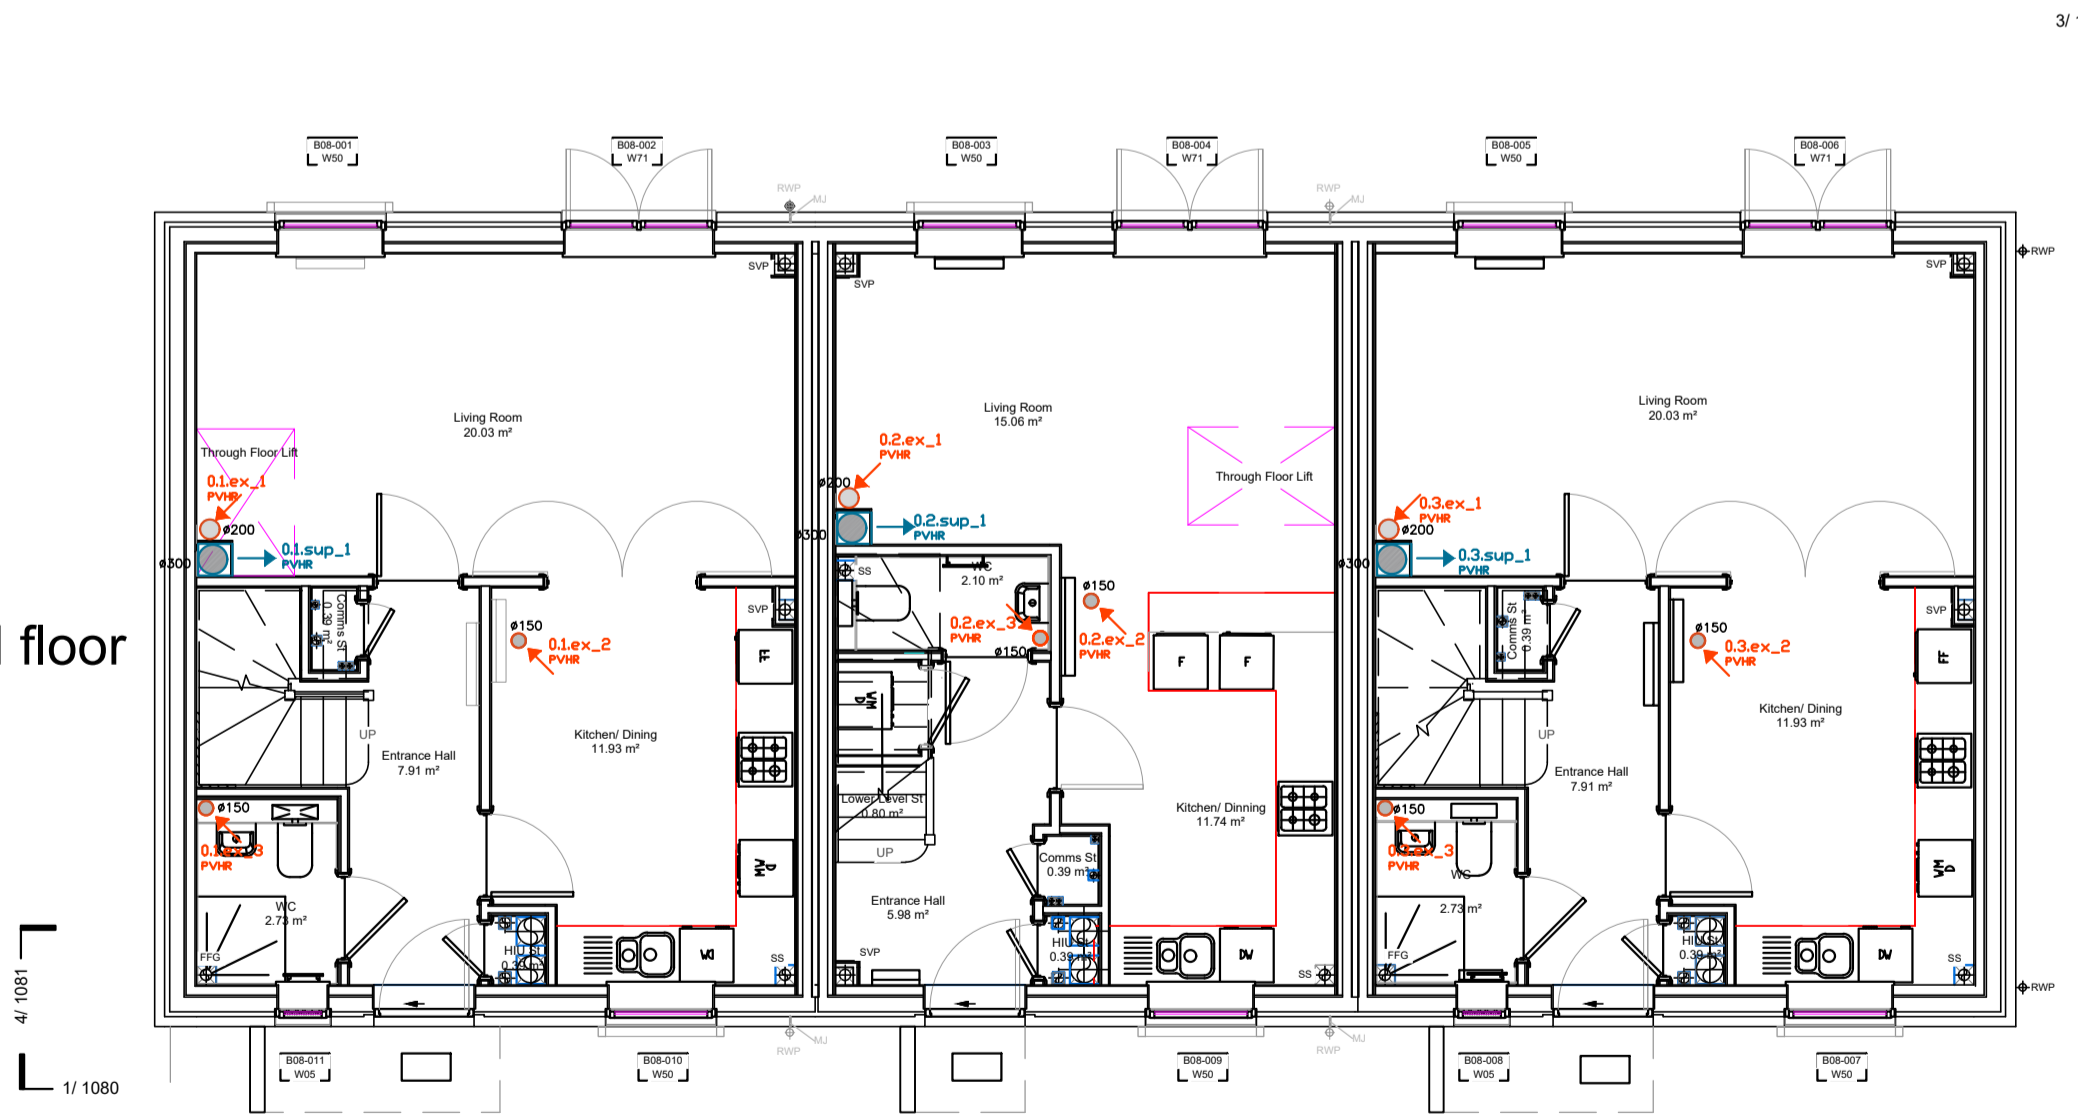

3/ 1081
2/ 1080

LEGEND

- 0.2.ex_1 : ground floor.#system.#extract (outlet on the ceiling)
- 0.1.s_1 : ground floor.#system.#supply
- sys_2_PVHR :Cowl layout_#system

Plot 174
PR301
3B5P
Private

Plot 173
PR202
2B4P
Private

Plot 172
PR303
3B5P
Private

This drawing has been made from available information however measurements are to be verified on project site. This drawing must be verified and approved prior to final detailing and fabrication. This drawing is the property of Ventive Ltd and is not to be reproduced or copied in whole or in part.

Project reference

Bicester Eco Town-Phase 3 & 4
Ventive Proposal

Drawing

Building B08
Ground and first floor Plan

No:

18_1000

Revision

5_9.10.18

final

Address: Thames House, Swan Street, TW76RS
Old Islipworth, London
Tel: +44 (0) 2085601314
Website: www.ventive.co.uk
E-mail: contact@ventive.co.uk