


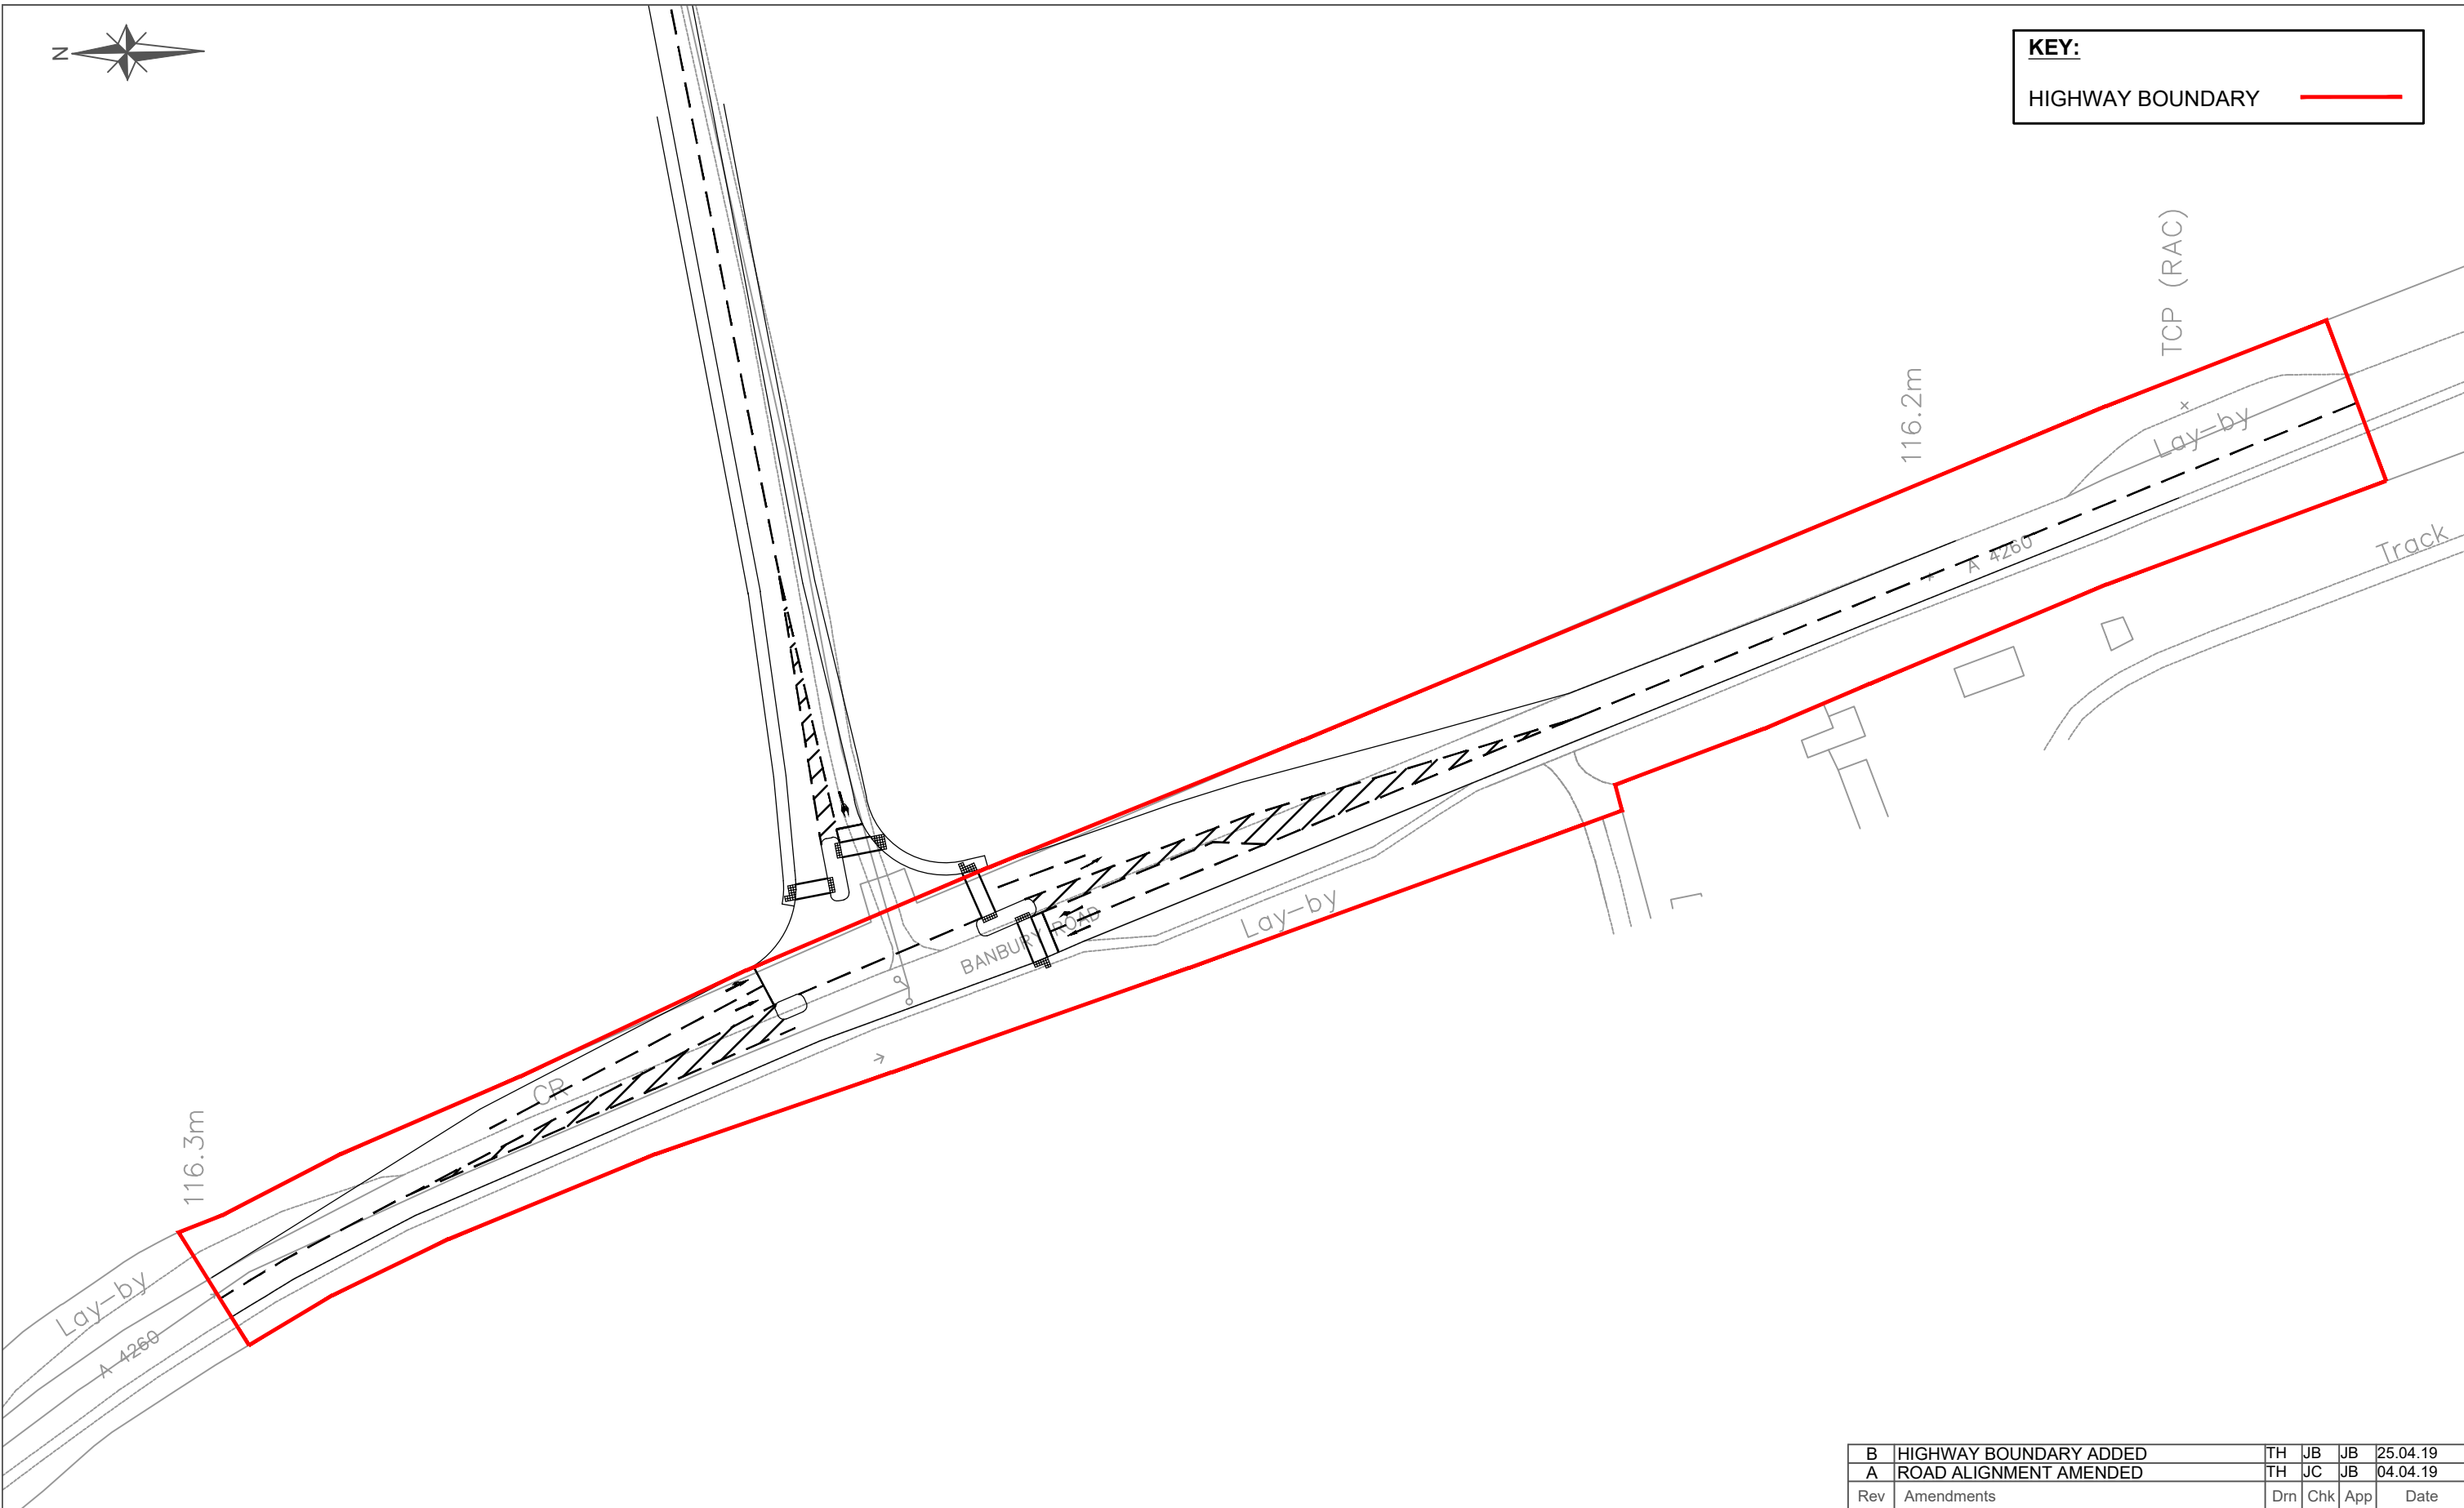

KEY:
HIGHWAY BOUNDARY —



B	HIGHWAY BOUNDARY ADDED	TH	JB	JB	25.04.19
A	ROAD ALIGNMENT AMENDED	TH	JC	JB	04.04.19
Rev	Amendments	Drn	Chk	App	Date



9th Floor,
The Tower Building,
York Road
London
SE1 7NX

Telephone: 0207 442 2225
E: enquiries@markidesassociates.co.uk
W: www.markidesassociates.co.uk

Job Title
BANKSIDE PHASE 2, BANBURY

Drawing Title
PROPOSED SOUTHERN ACCESS

Client
**HALLAM LAND
MANAGEMENT LTD**

Scale 1:1000 @ A3	Date 23.03.18	Designed CA
Drawn JG	Checked JB	Approved JB
Job No 16052-01	Drawing No 16052-01-124	Rev B