



- LEGEND**
- Surfacing materials**
- Proposed Chinese Granite in 60% Silver Grey, 20% Pink, 20% Beige; 300mm gauge at random lengths; or similar approved
 - Proposed Chinese Granite edging in Dark Grey; 300mm gauge at random lengths; or similar approved
 - Proposed Charcon Woburn rumble in Rustic; 134 x 100/134/201 x 80mm; or similar approved
 - Proposed asphalt surfacing
 - Parking bays to be demarcated using thermoplastic in white
- Soft works**
- Proposed planting (refer to LLA Planting Proposals drawings)
 - Proposed swale grassland (refer to LLA Planting Proposals drawings)
 - Proposed tree in soft (refer to LLA Planting Proposals drawings)
 - Proposed tree in planter (refer to LLA Planting Proposals drawings)
 - Proposed Braithwaite Tank Planter (refer to Pegasus Drawing D.0371_08 I)
 - Proposed Willowflower Mix (refer to LLA Planting Proposals drawings)
 - Proposed Low Hedge (refer to LLA Planting Proposals drawings)
- Street furniture**
- Proposed FalcoLinea Seat; or similar approved
 - Proposed FalcoLinea litter bin; or similar approved
 - Proposed Sheffield Cycle Stand; or similar approved
 - Proposed FalcoLok 500 Cycle Shelter with Toaster stands; or similar approved
 - Proposed FalcoLok 250/500 Bin Store; or similar approved
 - Proposed Iota Steel Cube Planter; 1000x1000x1000mm; FPC Anthracite Grey; or similar approved
 - Proposed Ram Raid Eco Bollard; 195mm x 100mm; or similar as approved
 - Proposed Memorial Stone; to be decided
- Misc**
- Proposed spot heights

Notes:


Levels on drawing are indicative and should be cross referenced with Architect and Engineers drawings for final levels to be approved

ALL staircases and ramps to comply with BS8300:2009+A1:2010

For Detailed Hard Landscapes Proposals refer to LLA drawings 1619 A13 02-05

For Detailed Planting Proposals refer to LLA drawings 1619 A3 06-07

For Landscape Specification and Details refer to LLA drawing 1619 A13 08

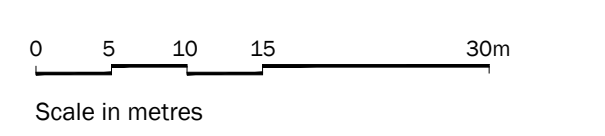

Rev	Date	Description
A	30.11.18	Adjustments per comments
B	30.11.18	Willflower, access and cycle racks
C	17.12.18	General amendments
D	10.01.19	General amendments

Title: General Arrangement Plan

Project: Heyford Park Village Centre North

Client: Dorchester Living

Date: September 18

Scale: 1:500 @ A1

Drawing No: 1619 A13 01 D

Rev: