


**PITCH MAY VARY SEE
INDIVIDUAL HOUSE
TYPES**

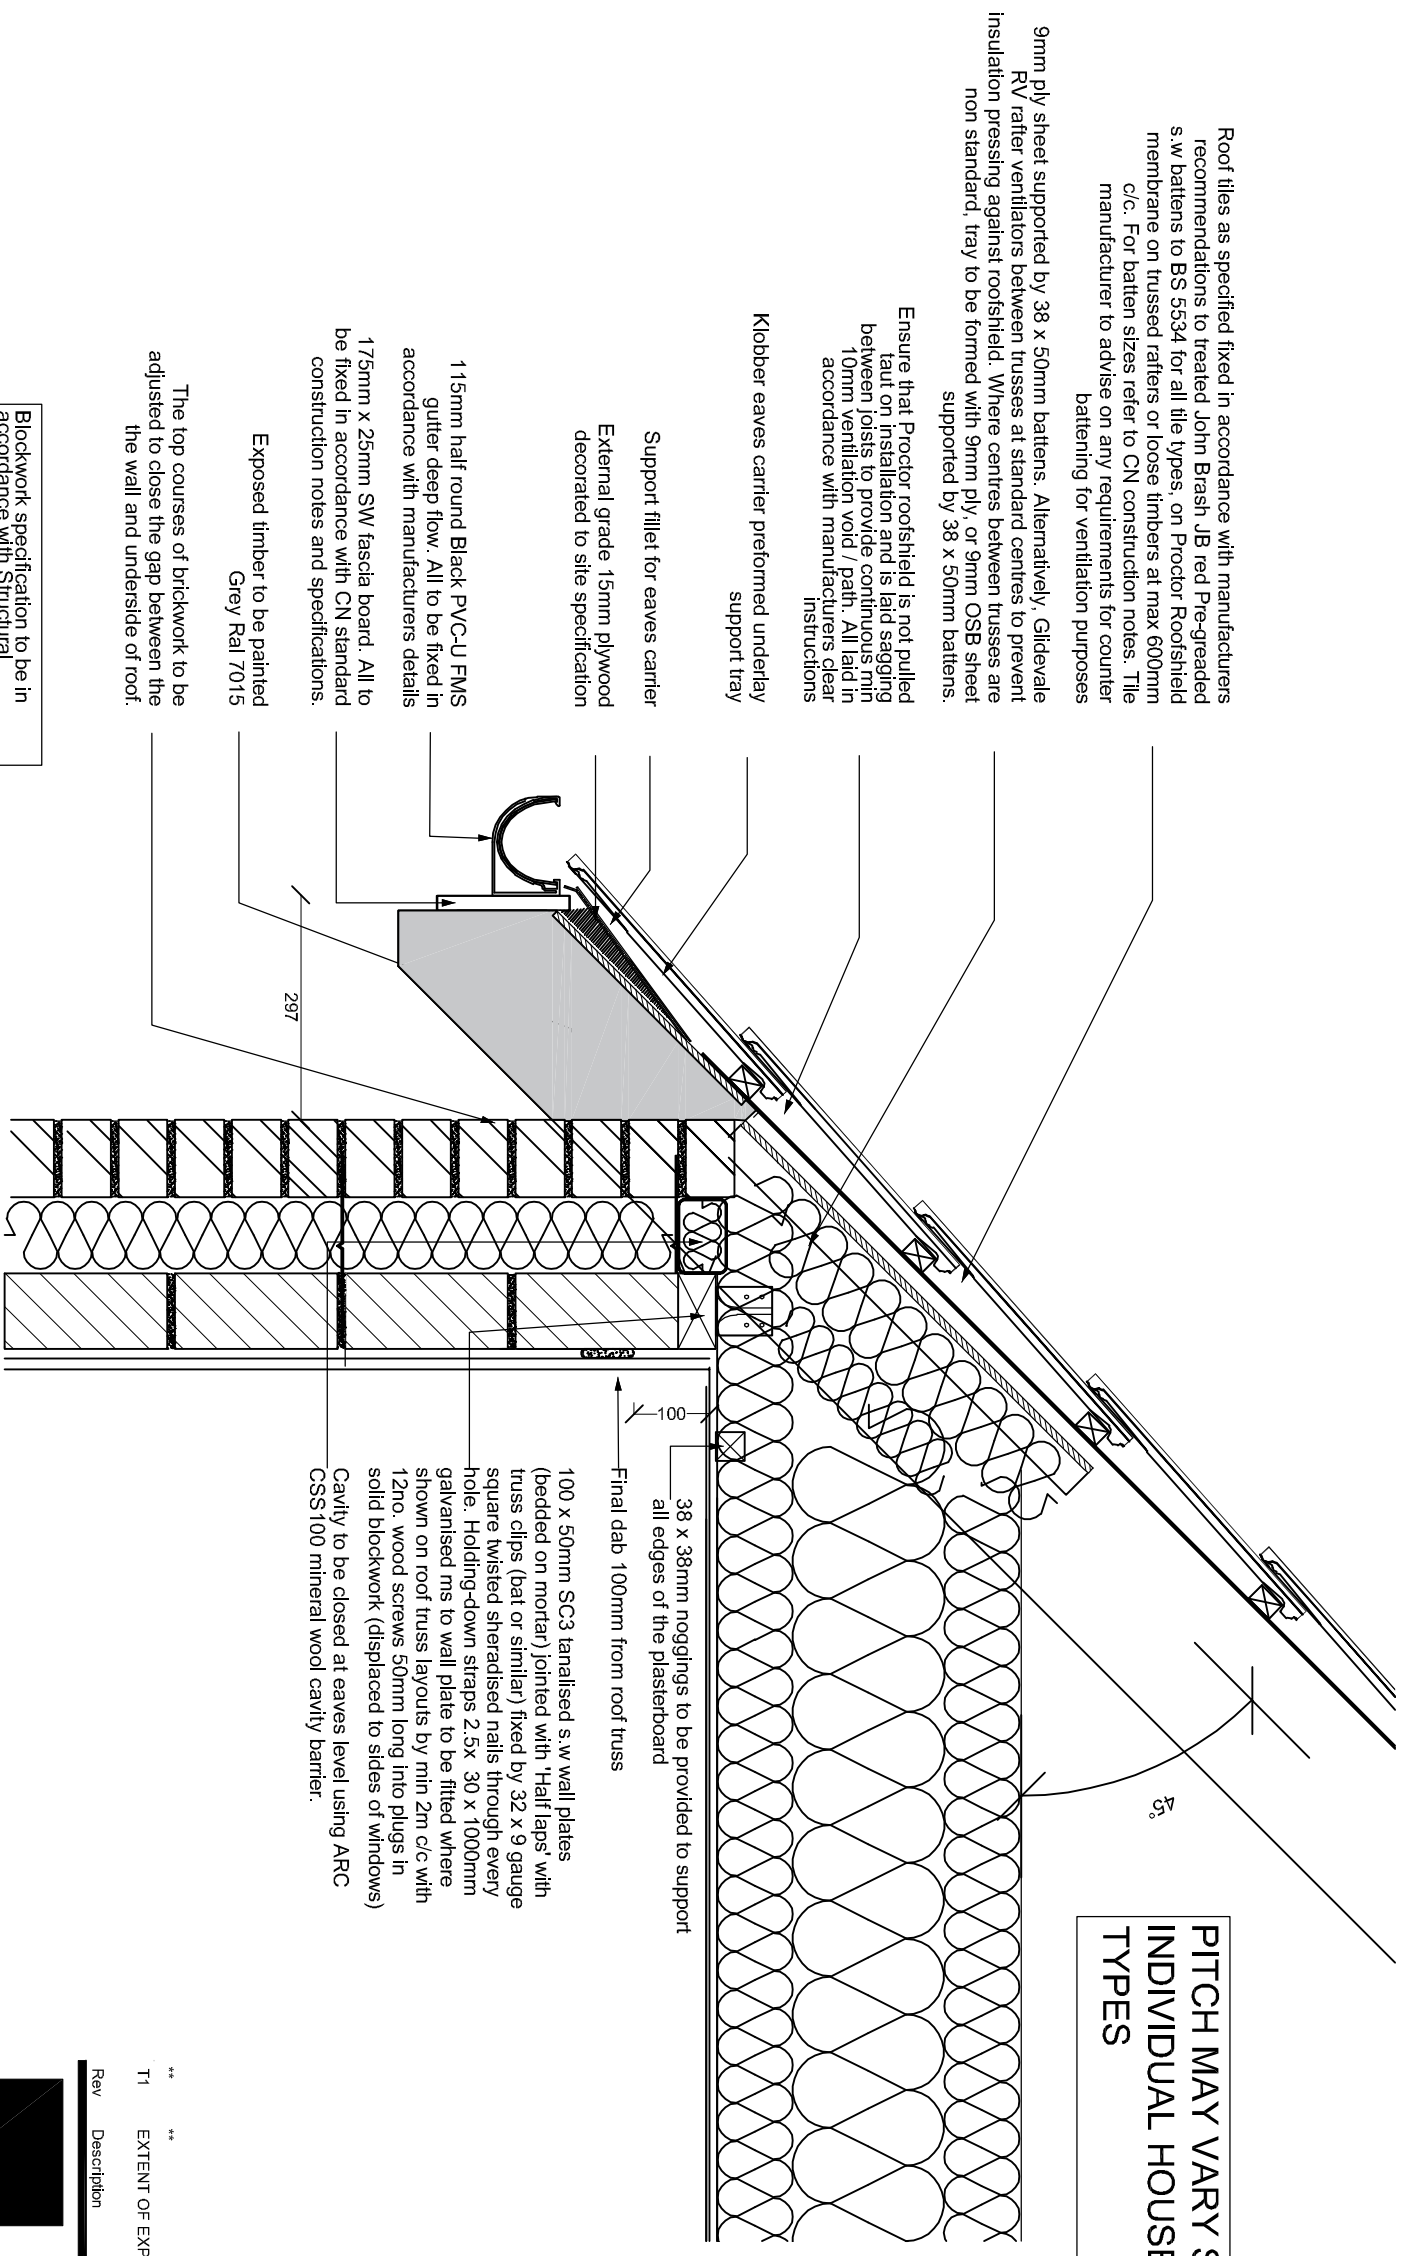

Rev	Description	Date	Initial
T1	EXTENT OF EXPOSED TIMBER TO RAFTERS FEET HIGHLIGHTED	23.10.18	WGH

Crest Nicholson Midlands
Pacific House
Relay Point
Wilnecote
Tamworth
B77 5PA
Tel: 0121 435 1147
www.crestnicholson.com



Site/House Type: **Crest Standard Details**

Dwg Title: **Typical eaves 45 degree roof pitch - open eaves**

Scale: 1:10@A3 or as noted	Date: Jan 2018	Drawn: WGH	Checked: CB
CAD Ref: -	NHBC Approval Ref: -		Revision: -

Drawing No: **CNSD/081** Revision: **T1**