



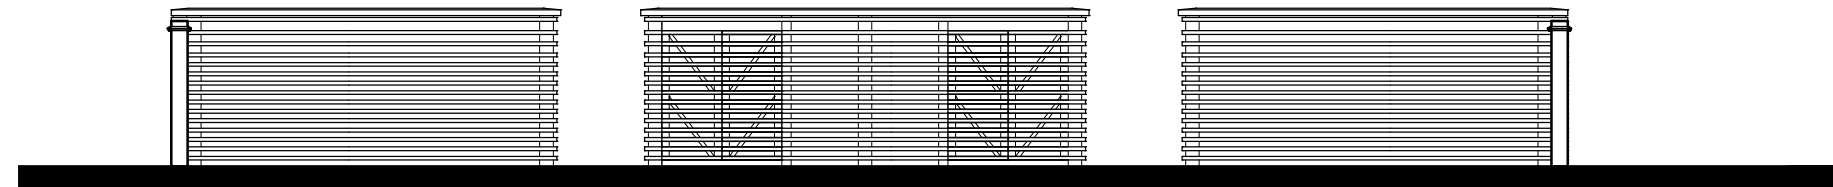

REVISION/S:

BIN STORE / CYCLE STORE


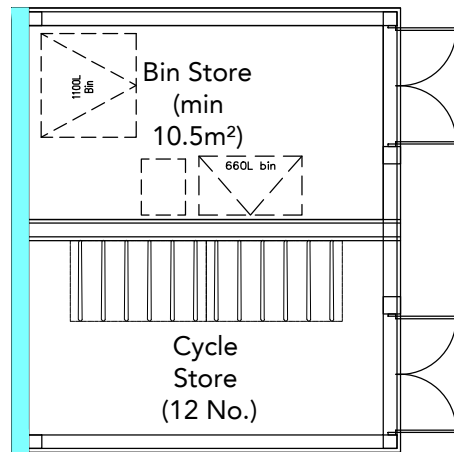


SIDE ELEVATION

FRONT ELEVATION

SIDE ELEVATION

DOUBLE GARAGE

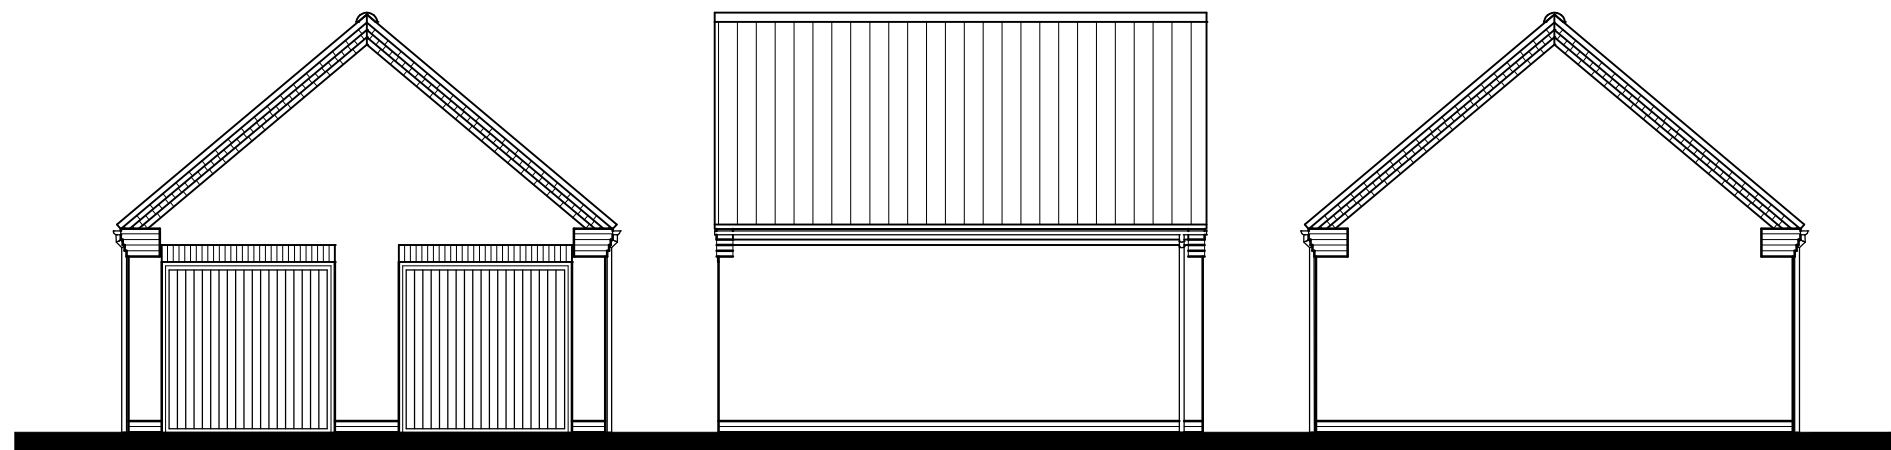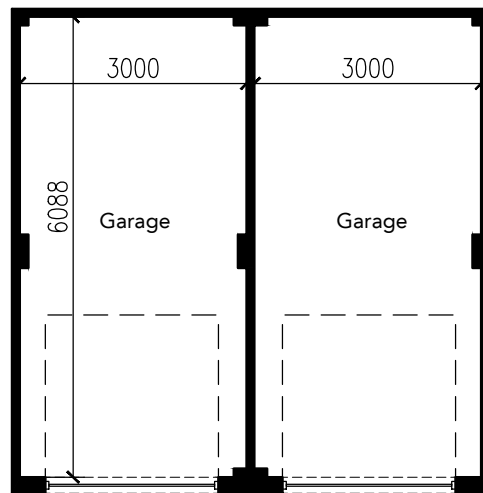

FRONT ELEVATION

SIDE ELEVATION

REAR ELEVATION

PLAN