

B	Amended to reflect change of location	21.05.19
A	Red line amended	05.11.18
revisions		initial date

Contractors, Sub Contractors and Suppliers are to check all relevant dimensions and levels of site and buildings before commencing any shop drawings or building work.


This drawing is copyright and may not be reproduced in any part of form without the written consent of Fowler Architecture and Planning

project
NICHOLAS CORNER
 Burdrop, Banbury


drawing
location plan

scale 1:1250 @A3 drawn by DC date Oct' 2018

171131-04 B
 drawing no rev

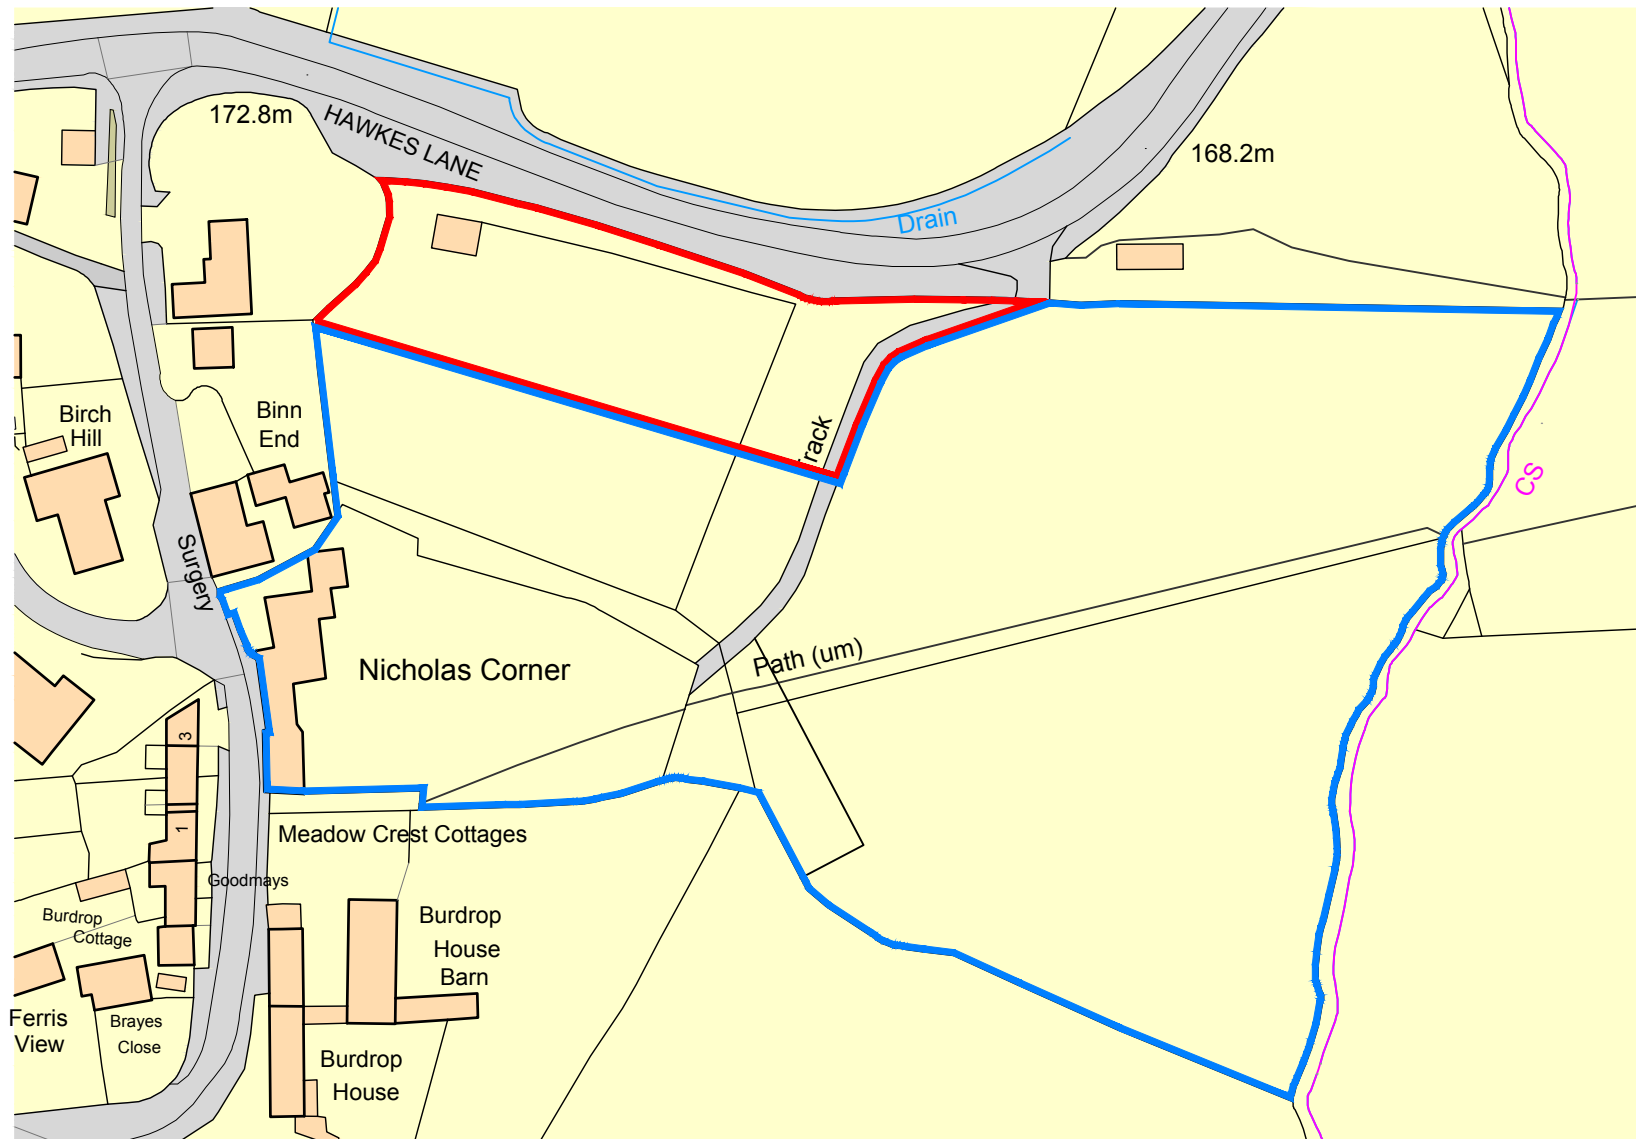

Ordnance Survey, (c) Crown Copyright 2018. All rights reserved. Licence number 100022432

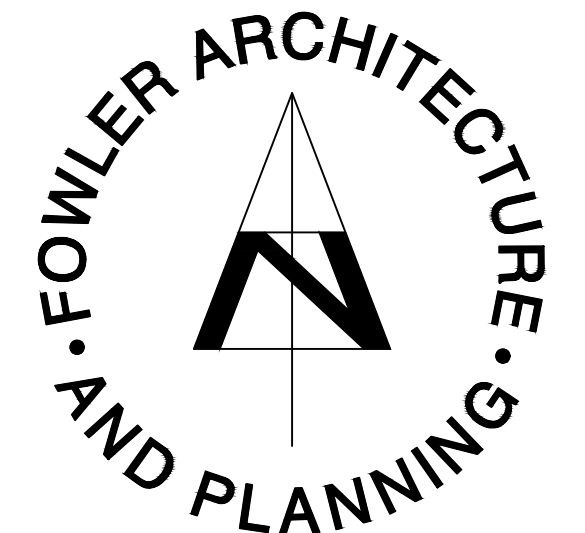

19 High Street
 Pewsey
 Wiltshire
 SN9 5AF

tel (01672) 569444
 fax (01672) 569488

enquiries@faap.co.uk

