


IMPORTANT NOTE
 This drawing has been prepared solely for the purpose of gaining planning approval. The architects do not hold themselves responsible for any materials use, or construction method or technique, which may be implied or inferred.

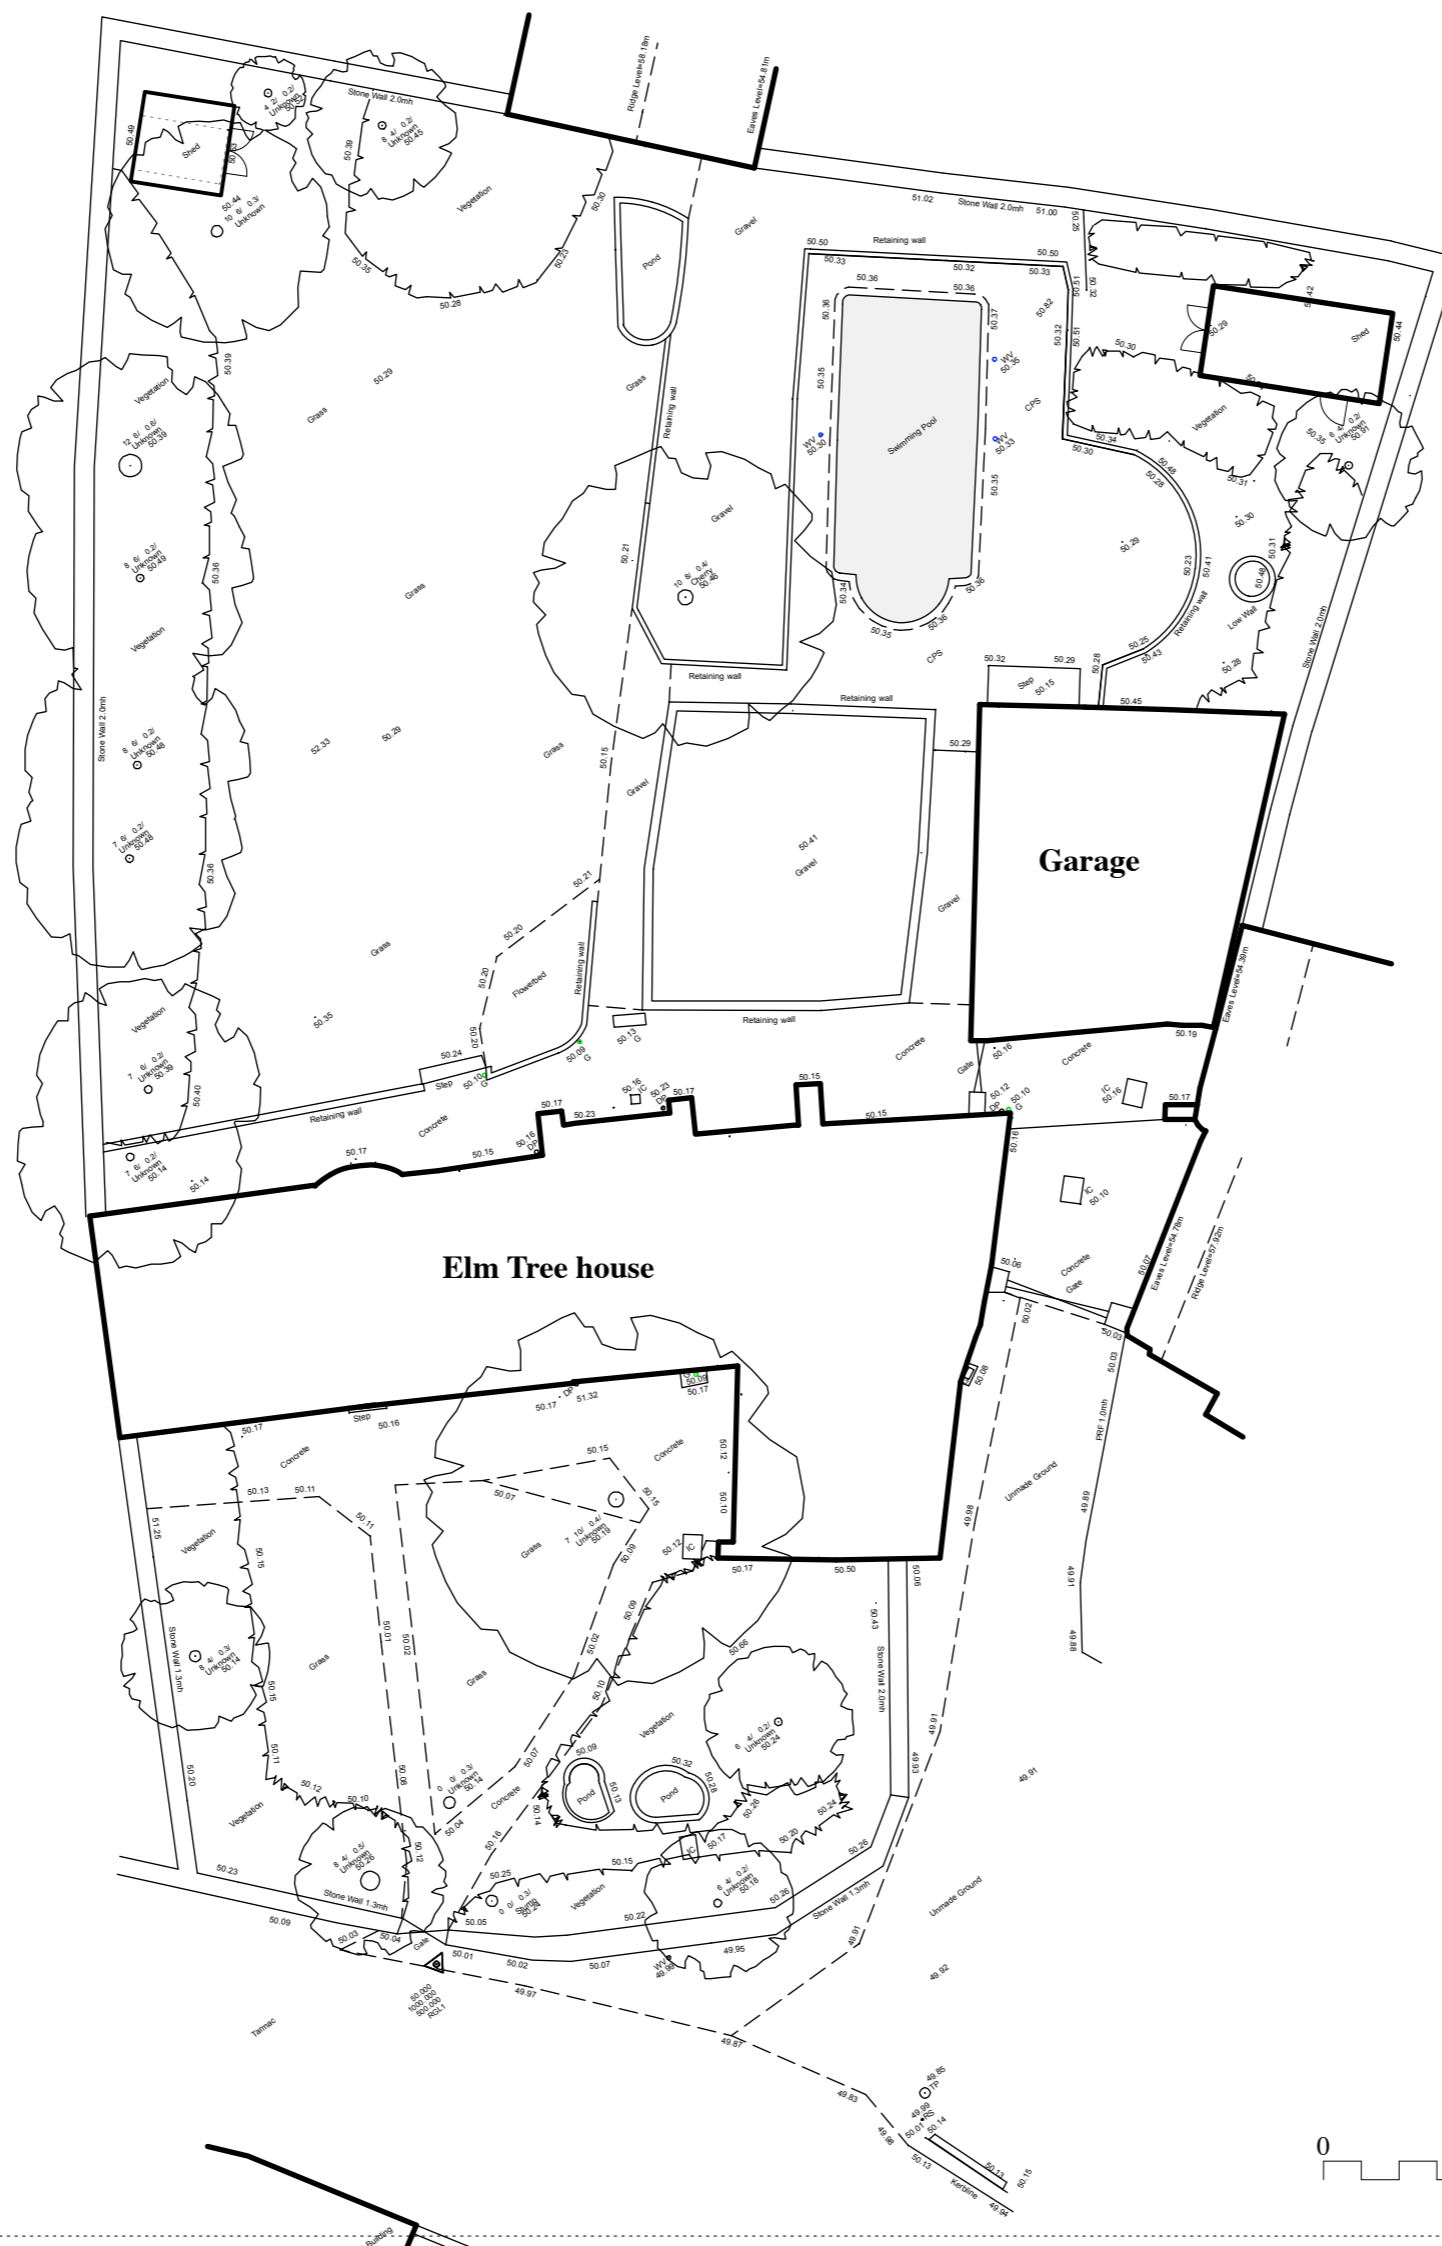

NICHOLS BROWN WEBBER
 ARCHITECTS AND LANDSCAPE PLANNERS

POND HOUSE, NORTHEND, HENLEY-ON-THAMES, OXON RG9 6LG
 TEL: TURVILLE HEATH (01491 638 536)

PROJECT
Elm Tree House Phase 2

DRAWING TITLE
Block plan

PLOT DATE	April 19	CHECKED
SCALE	1/100 @ A1 1/200 @ A3	STATUS P
PROJECT NO	665/3	REVISION

DRAWING NO	P5
------------	----

email: enquiries@nbwarchitects.co.uk