


IMPORTANT NOTE
 This drawing has been prepared solely for the purpose of gaining planning approval. The architects do not hold themselves responsible for any materials use, or construction method or technique, which may be implied or inferred.

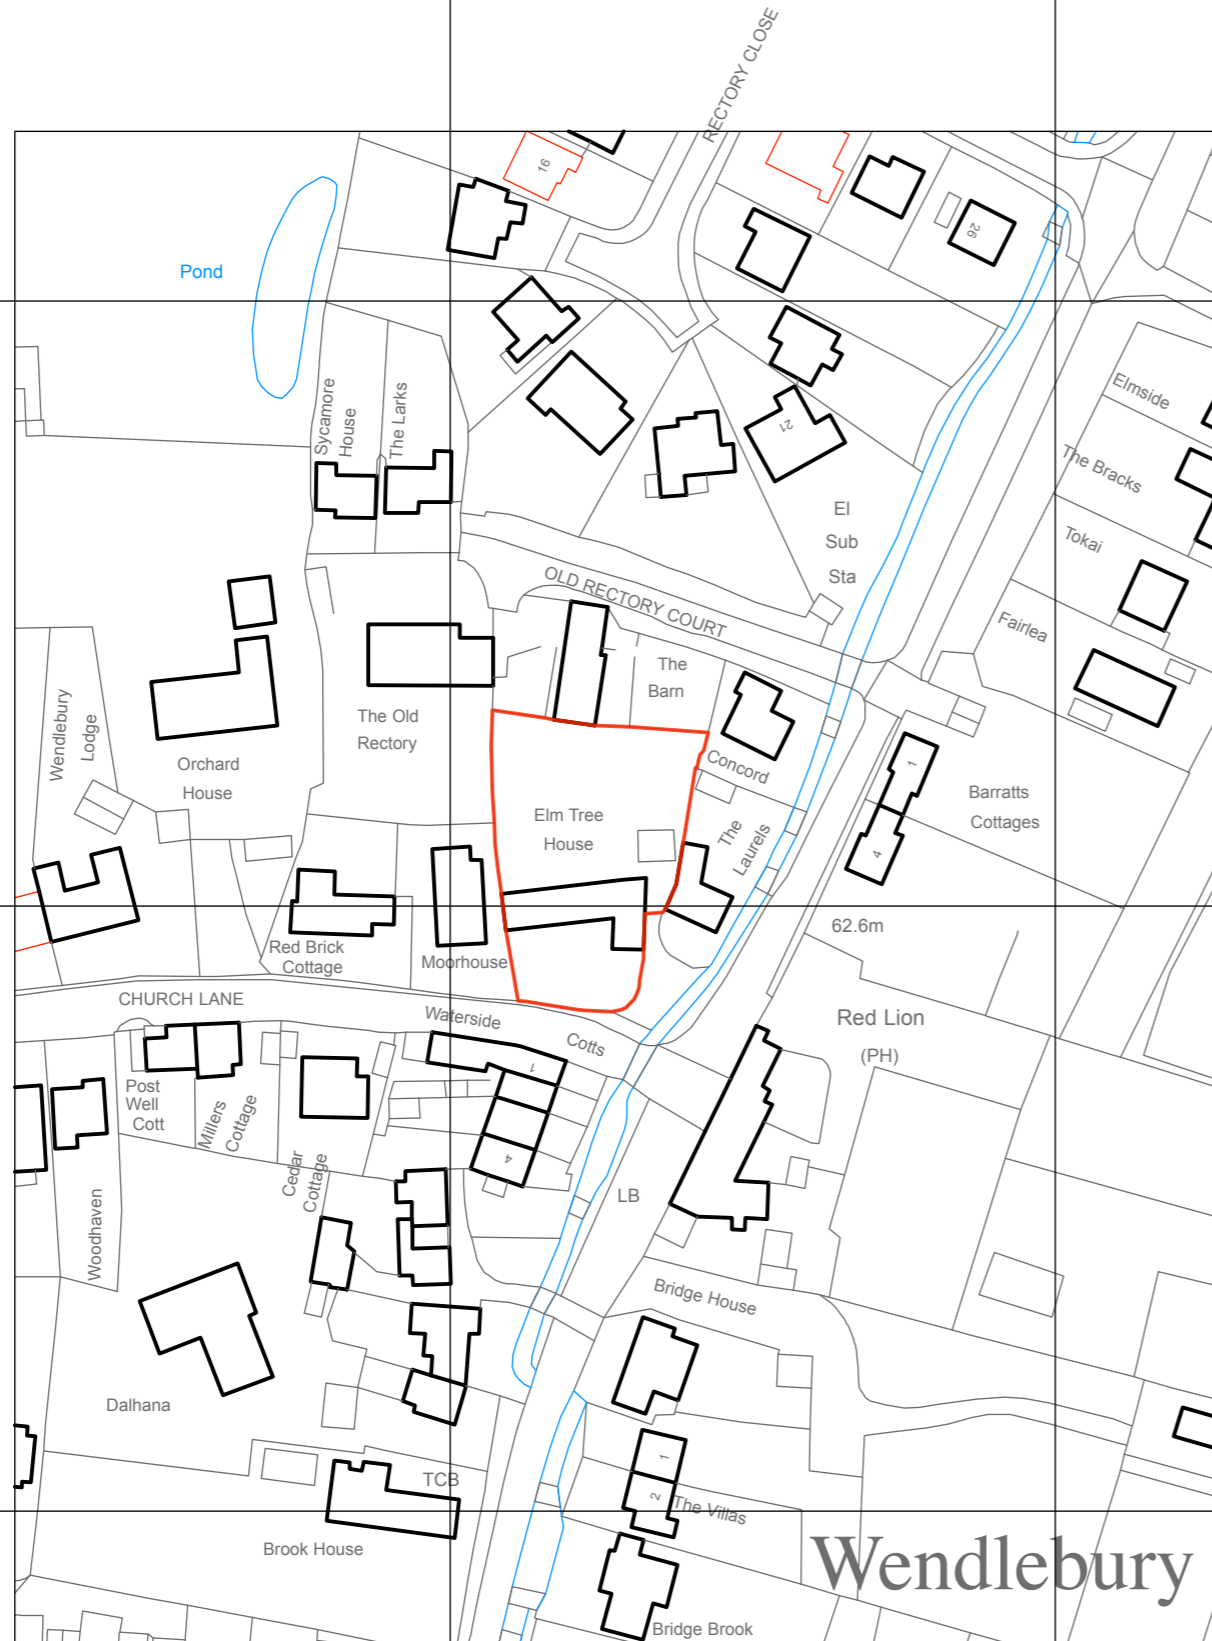

219800m

219800m

219700m

219700m

219600m

219600m

Wendlebury

NICHOLS BROWN WEBBER
 ARCHITECTS AND LANDSCAPE PLANNERS

POND HOUSE, NORTHEND, HENLEY-ON-THAMES, OXON RG9 6LG
 TEL: TURVILLE HEATH (01491 638 536),

PROJECT
Elm Tree House

DRAWING TITLE
Location Plan

PLOT DATE	CHECKED
April 19	

SCALE	STATUS
1/625 @ A1	P
1/1250 @ A3	

PROJECT NO	DRAWING NO	REVISION
665/3	P4	

email: enquiries@nbwarchitects.co.uk