




Plan View

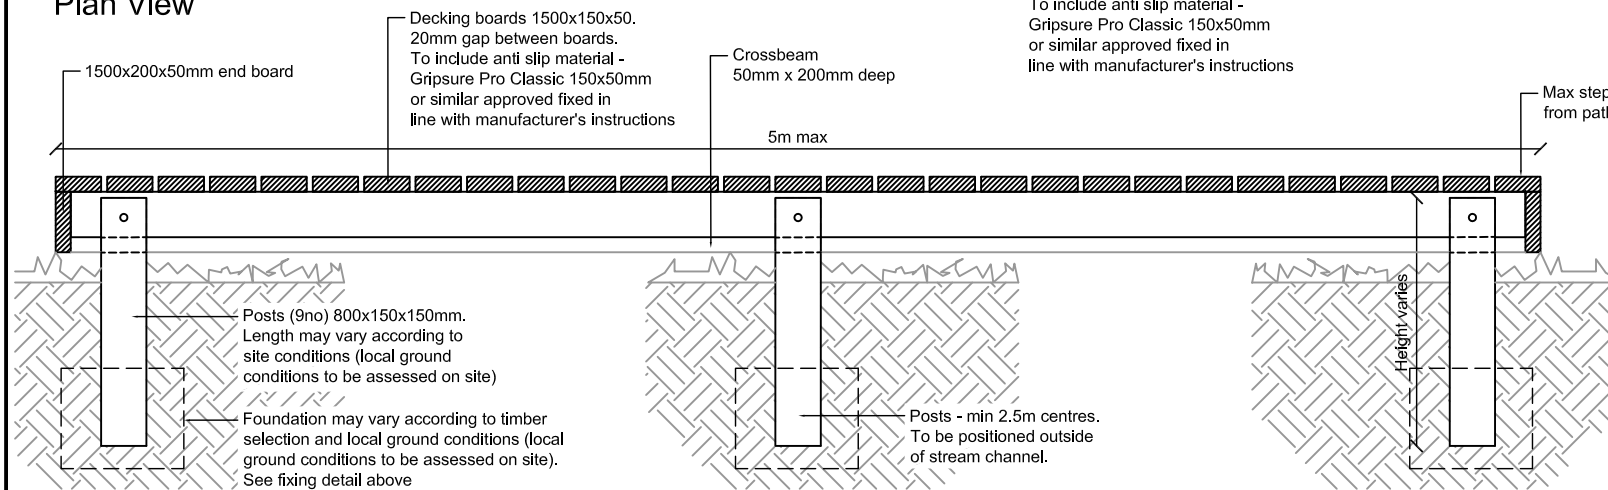


Section

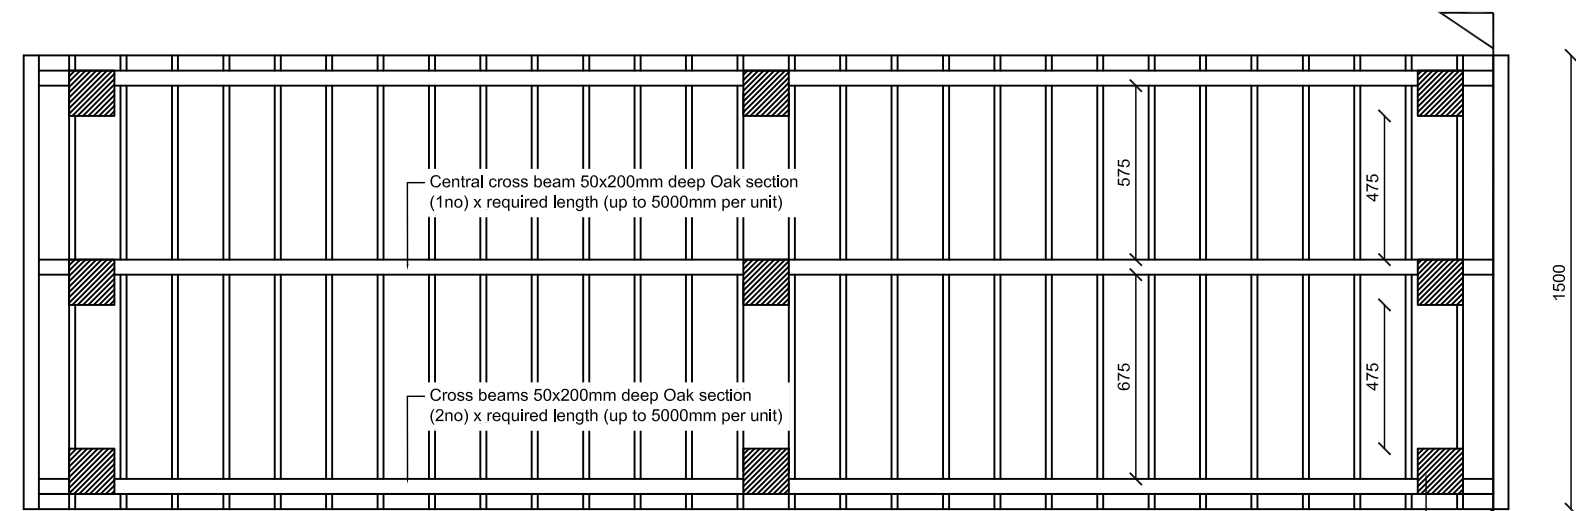

Underside View

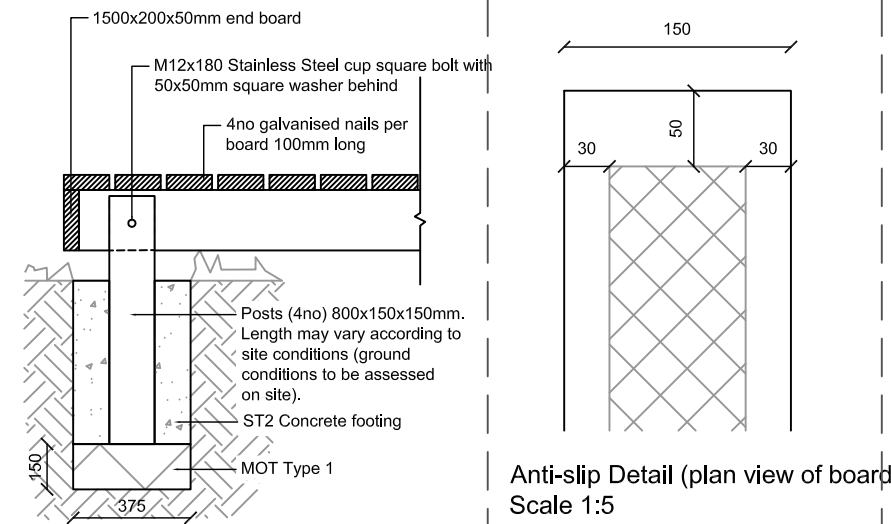


Fixing method

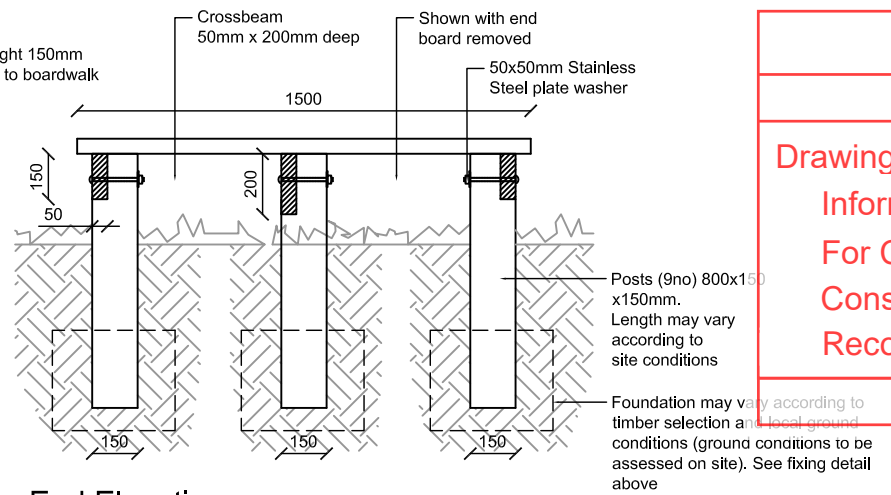

End Elevation

Notes:

- Timber: Oak hardwood timber to be used. Contractor to determine foundation depth/size relative to local ground conditions.
- Anti-slip material: Gripsure Pro Classic 150x50mm or similar approved fixed in line with manufacturer's instructions
- Refer to drg no. UA005339-701-221 for boardwalk locations. Exact position of boardwalk to be agreed on site according to site conditions.
- During construction, ensure minimal disturbance to existing tree root zones. Any works carried out within existing tree root zones to be carried out in accordance with BS5837:2012
- Do not scale from this drawing
- All dimensions are in millimeters unless otherwise stated
- Contractor to check for services prior to excavation
- All drawings to be checked prior to construction/manufacture. Any discrepancies to be reported to Contract Administrator immediately

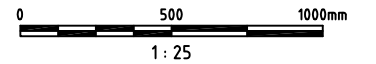

To be issued for construction

<b>WILLMOTT DIXON HOUSING</b>	
<b>REVIEWED</b>	
PRELIMINARY	STATUS
FOR COMMENT	A
FOR CONSTRUCTION	B
SIGNED <b>ND</b>	C
DATE <b>08.12.15</b>	

18/12/2018

Drawing Status:

Information	1
For Comments	2
Construction	3
Record Issue	AB

Signed: N Jheeta

03	Rev 02 clouds revised/added & foundations and grip fixing	29-08-14
02	Notes added to drawing re posts	09-08-14
01	DRAFT	14-12-12

Status	PLANNING	1
NOT TO BE USED FOR CONSTRUCTION		
Author	B.CONNOLLEY	
Checker	A.VICTORY	
Scale	1:25	
Grid	A3	
Grid	GRID	

Copyright reserved

Filename: UA001881-701-809 BOARDWALK DETAIL.DWG

Client

Project

HYDER CONSULTING (UK) Limited  
5th Floor, The Pithay  
All Saints Street  
Bristol, England  
BS1 2NL  
Tel: +44 (0)870 000 3003  
Fax: +44 (0)870 000 3903

Project

**Bicester Southfields  
Eco Development**

Title

**Boardwalk Construction  
Details**

Drawing No.	Project No.	Issue
701-809	UA001881	03