




WYNDHAM HALL CARE HOME

KEY

 PROPOSED PARKING BAYS

NOTES

1. PRELIMINARY LAYOUT SUBJECT TO DETAILED DESIGN INCLUDING FULL CDM COMPLIANCE, TOPOGRAPHICAL SURVEY, STATUTORY UNDERTAKERS SEARCH/ DIVERSION REQUIREMENTS, HIGHWAY DRAINAGE PROVISION, LAND AVAILABILITY AND LOCAL AUTHORITY APPROVAL.

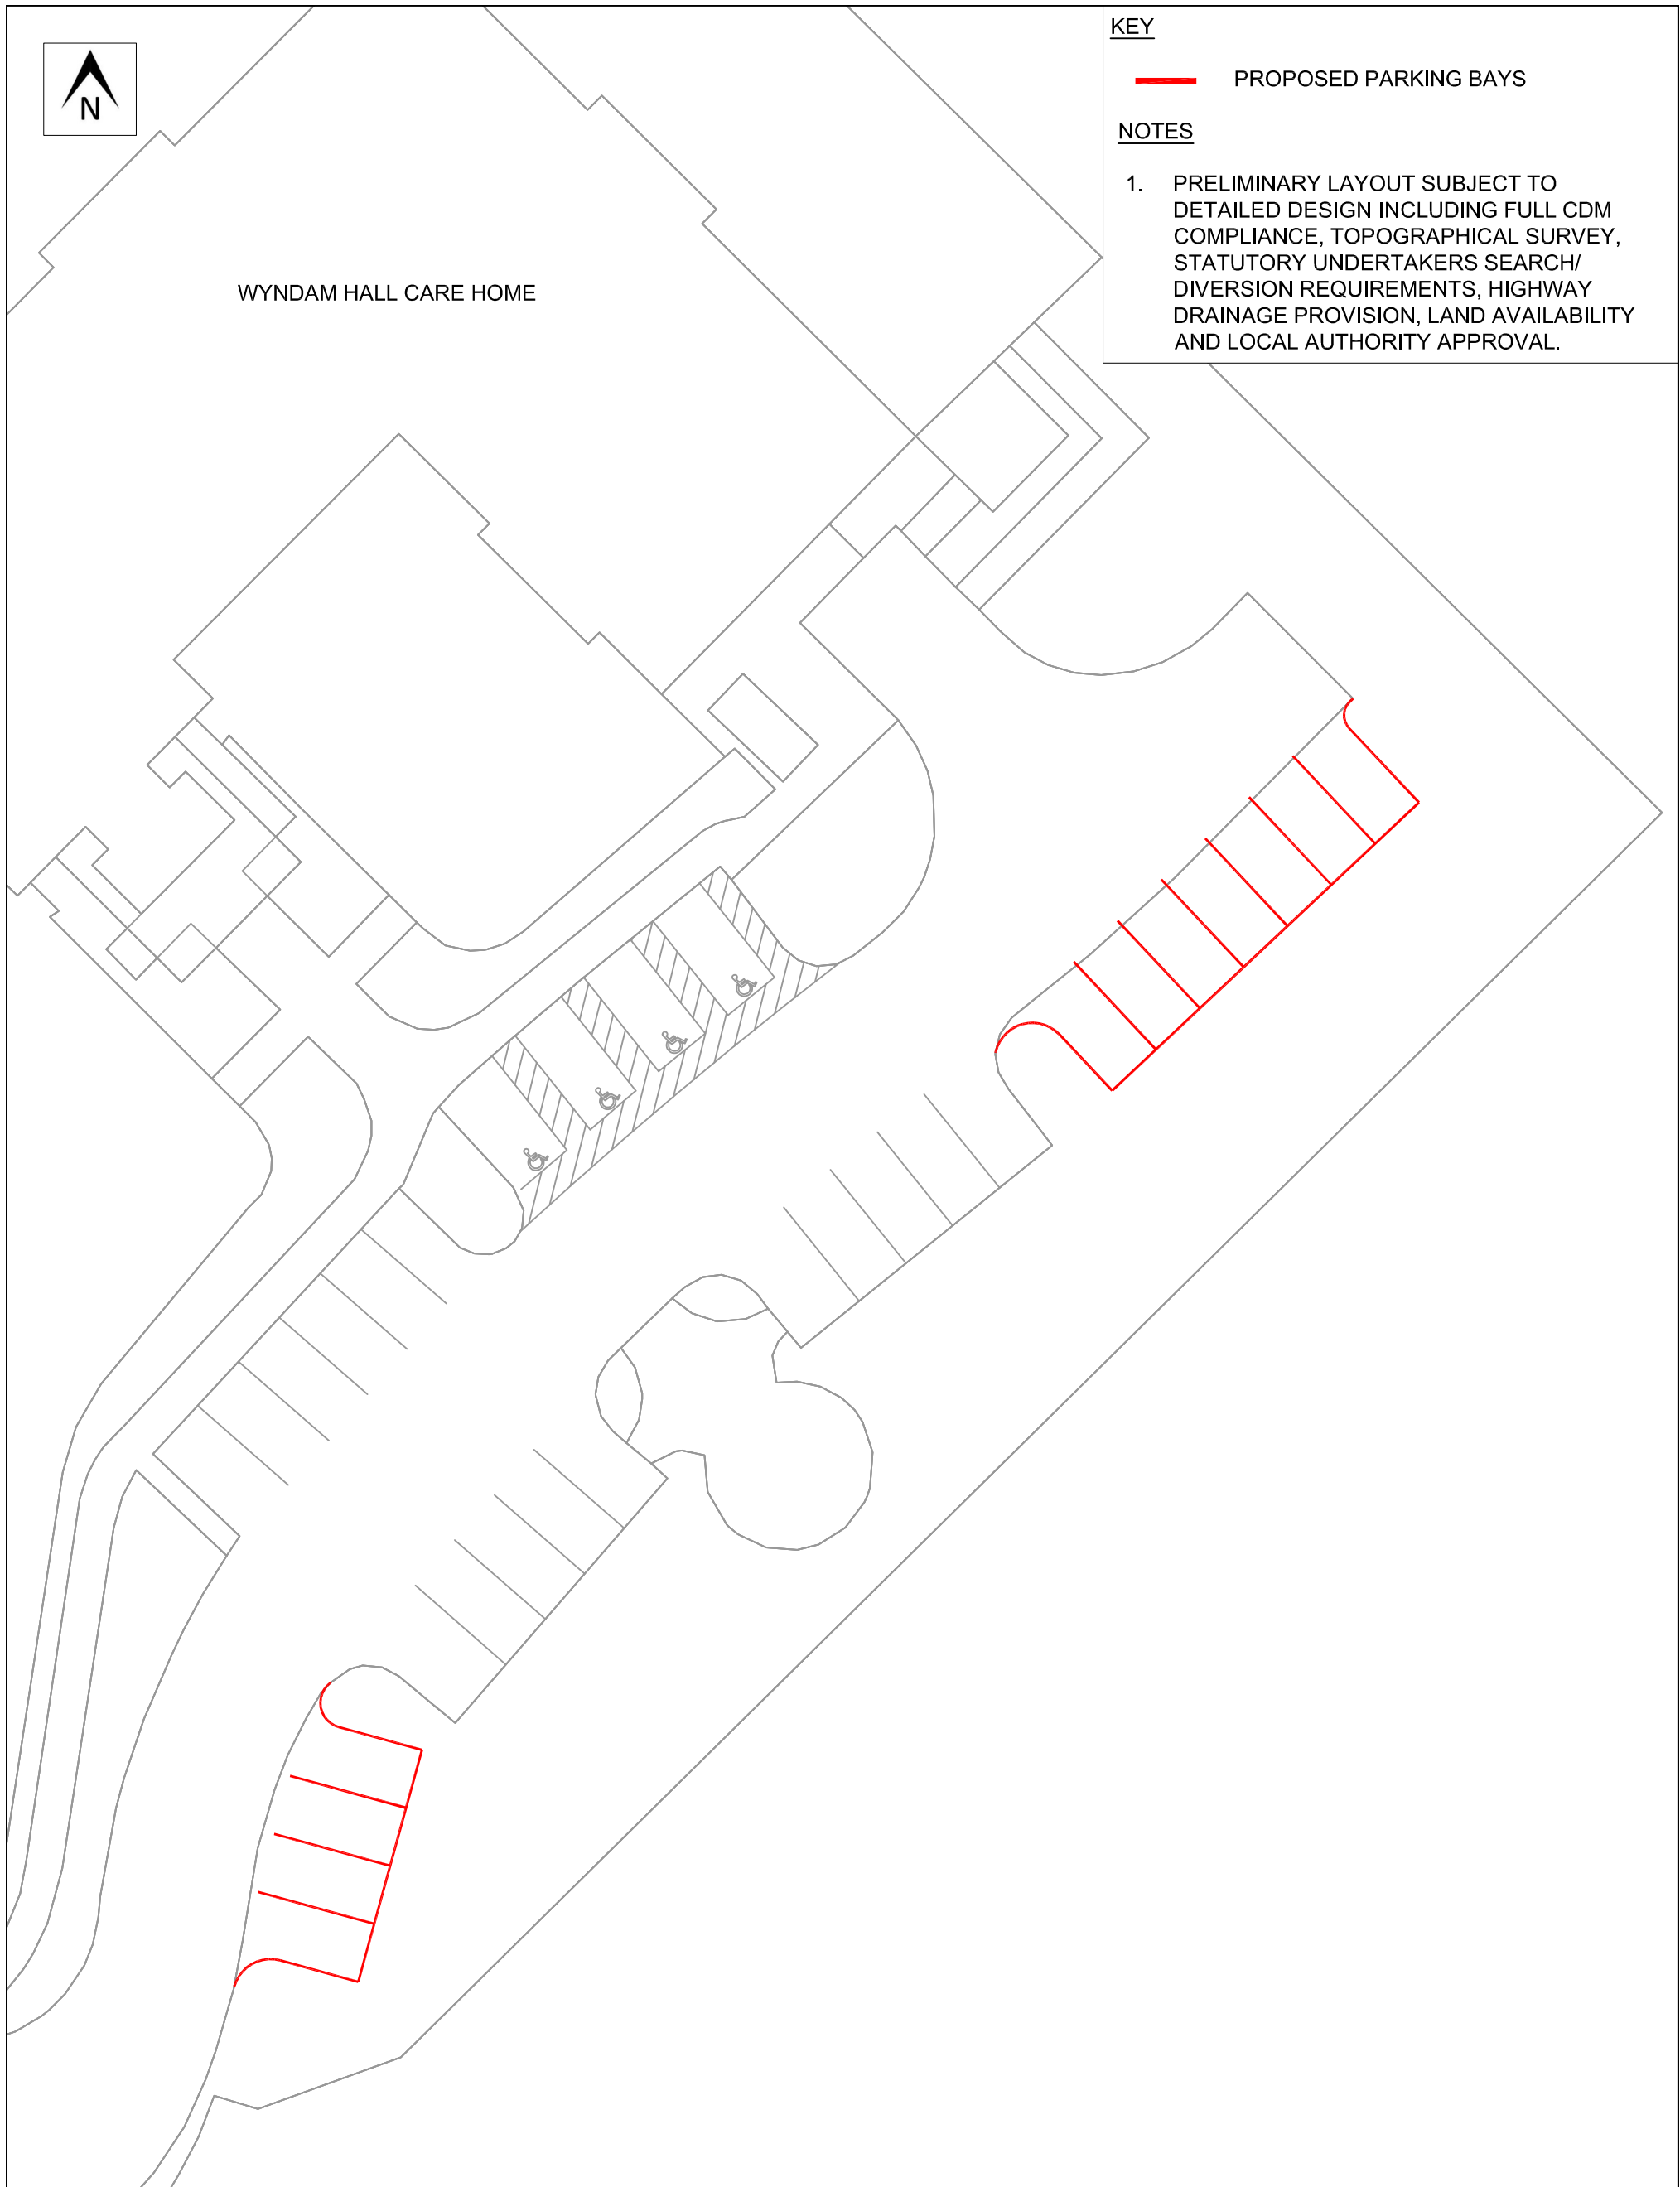

				PROJECT		CLIENT					
				SKIMMINGDISH LANE, BICESTER		MARIA MALLABAND CARE GROUP LTD					
-	08/02/19	UK	INITIAL ISSUE	EAG	EAG	DRAWING TITLE		CHECKED	APPROVED	DRG No.	
REV	DATE	BY	DESCRIPTION	CHK	APP	WYNDHAM HALL CARE HOME PROPOSED PARKING BAYS		EAG	EAG	19018/GA/01	
STATUS							DRAWN BY:	SCALE @ A3	DATE	REV.	
PRELIMINARY							UK	1:250	08/02/19	-	



Intelligent Highway Solutions
Suite 1, 3rd Floor, Goodbard House, Infirmary Street
Leeds LS1 2JP
optimahighways.com T 0113 245 1679