

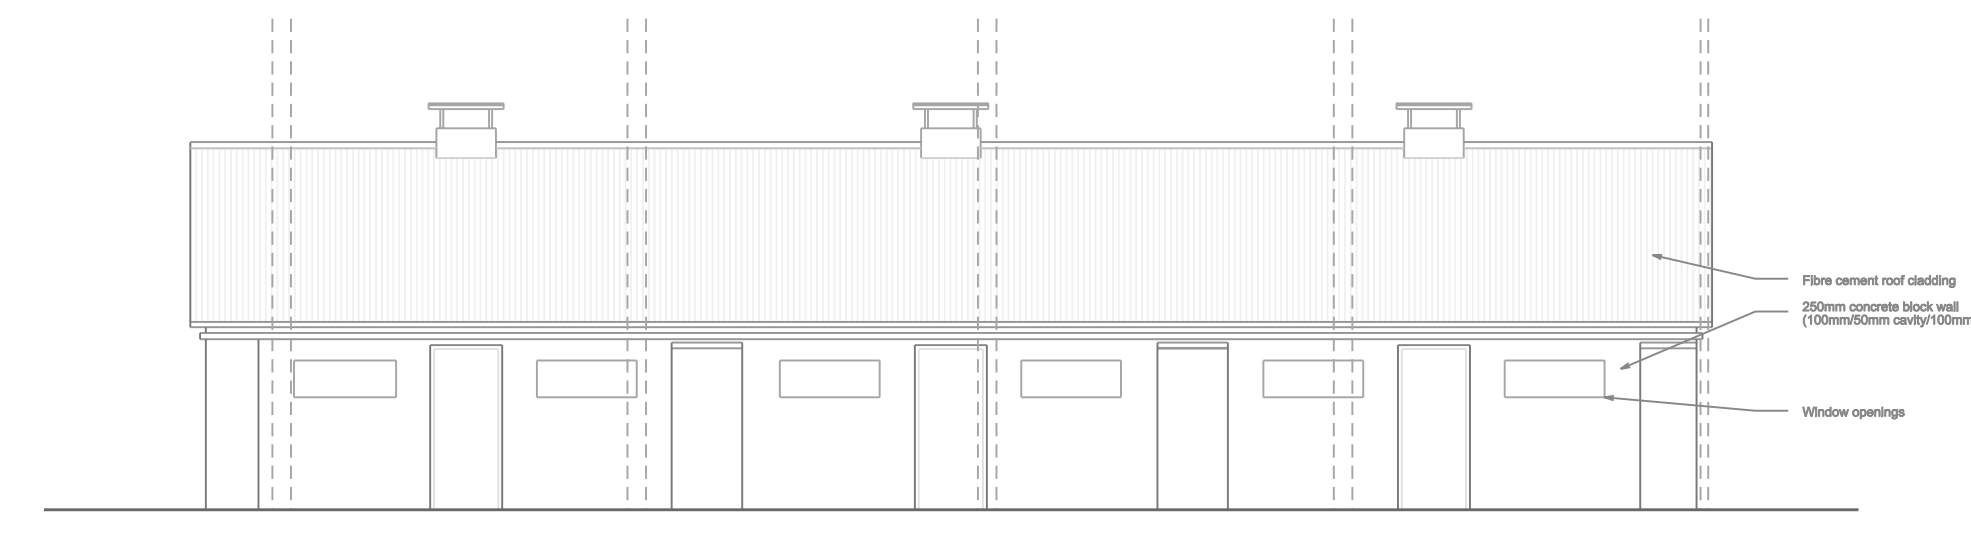



DO NOT SCALE  
Contractor to check all dimensions on site and  
report discrepancies before proceeding.  
This drawing is copyright.

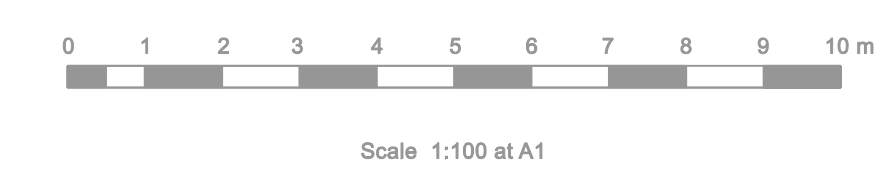


NORTH ELEVATION 1:100

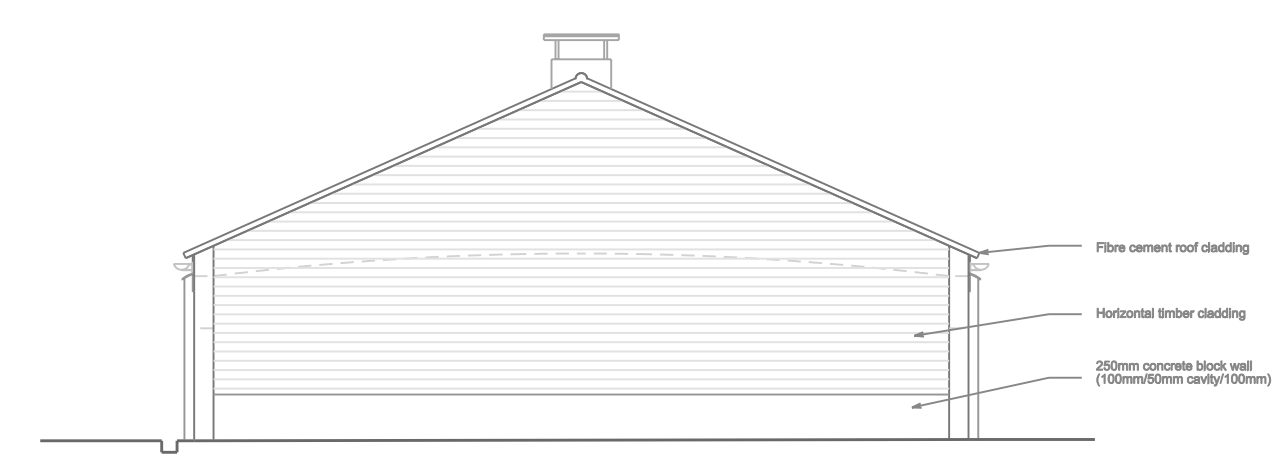


WEST ELEVATION 1:100

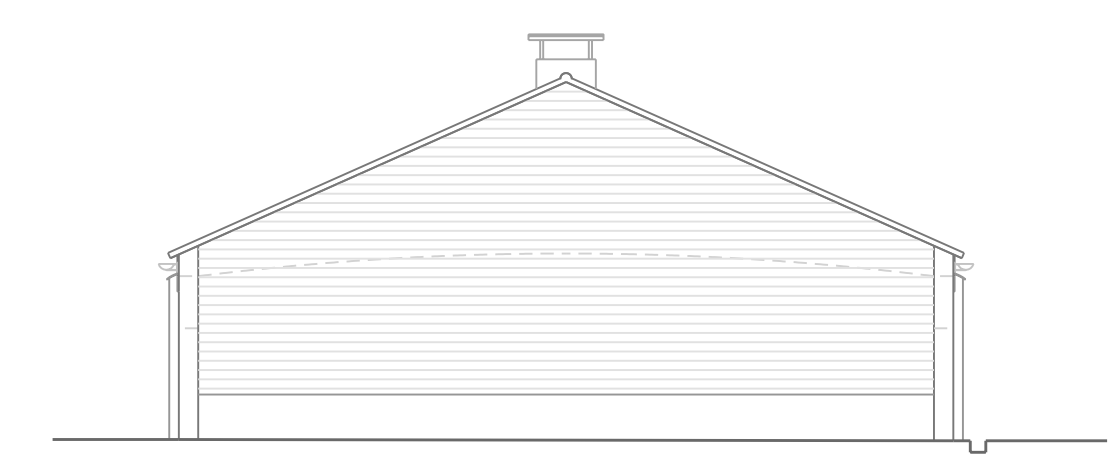


EAST ELEVATION 1:100

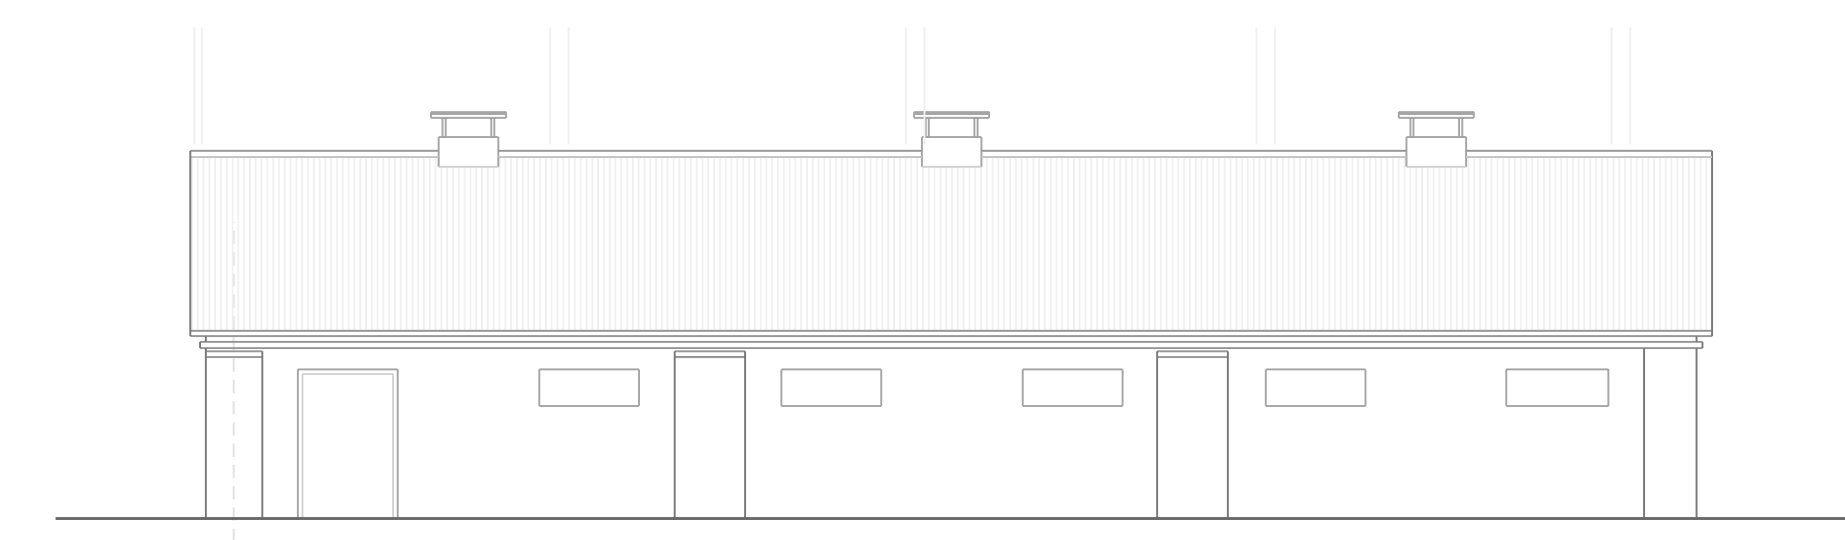

SOUTH ELEVATION 1:100

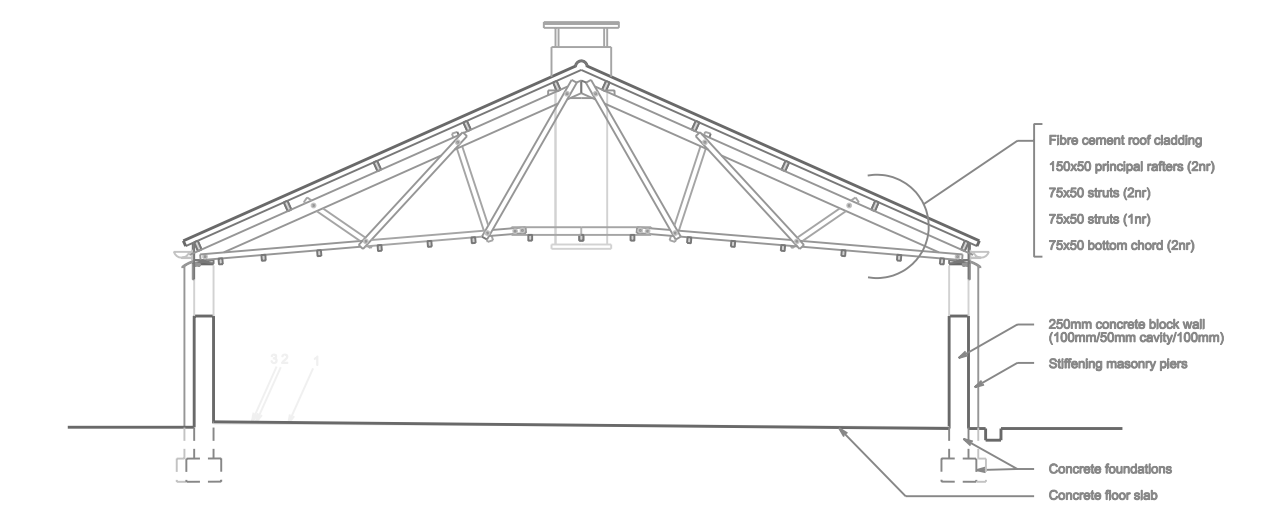


SECTION A

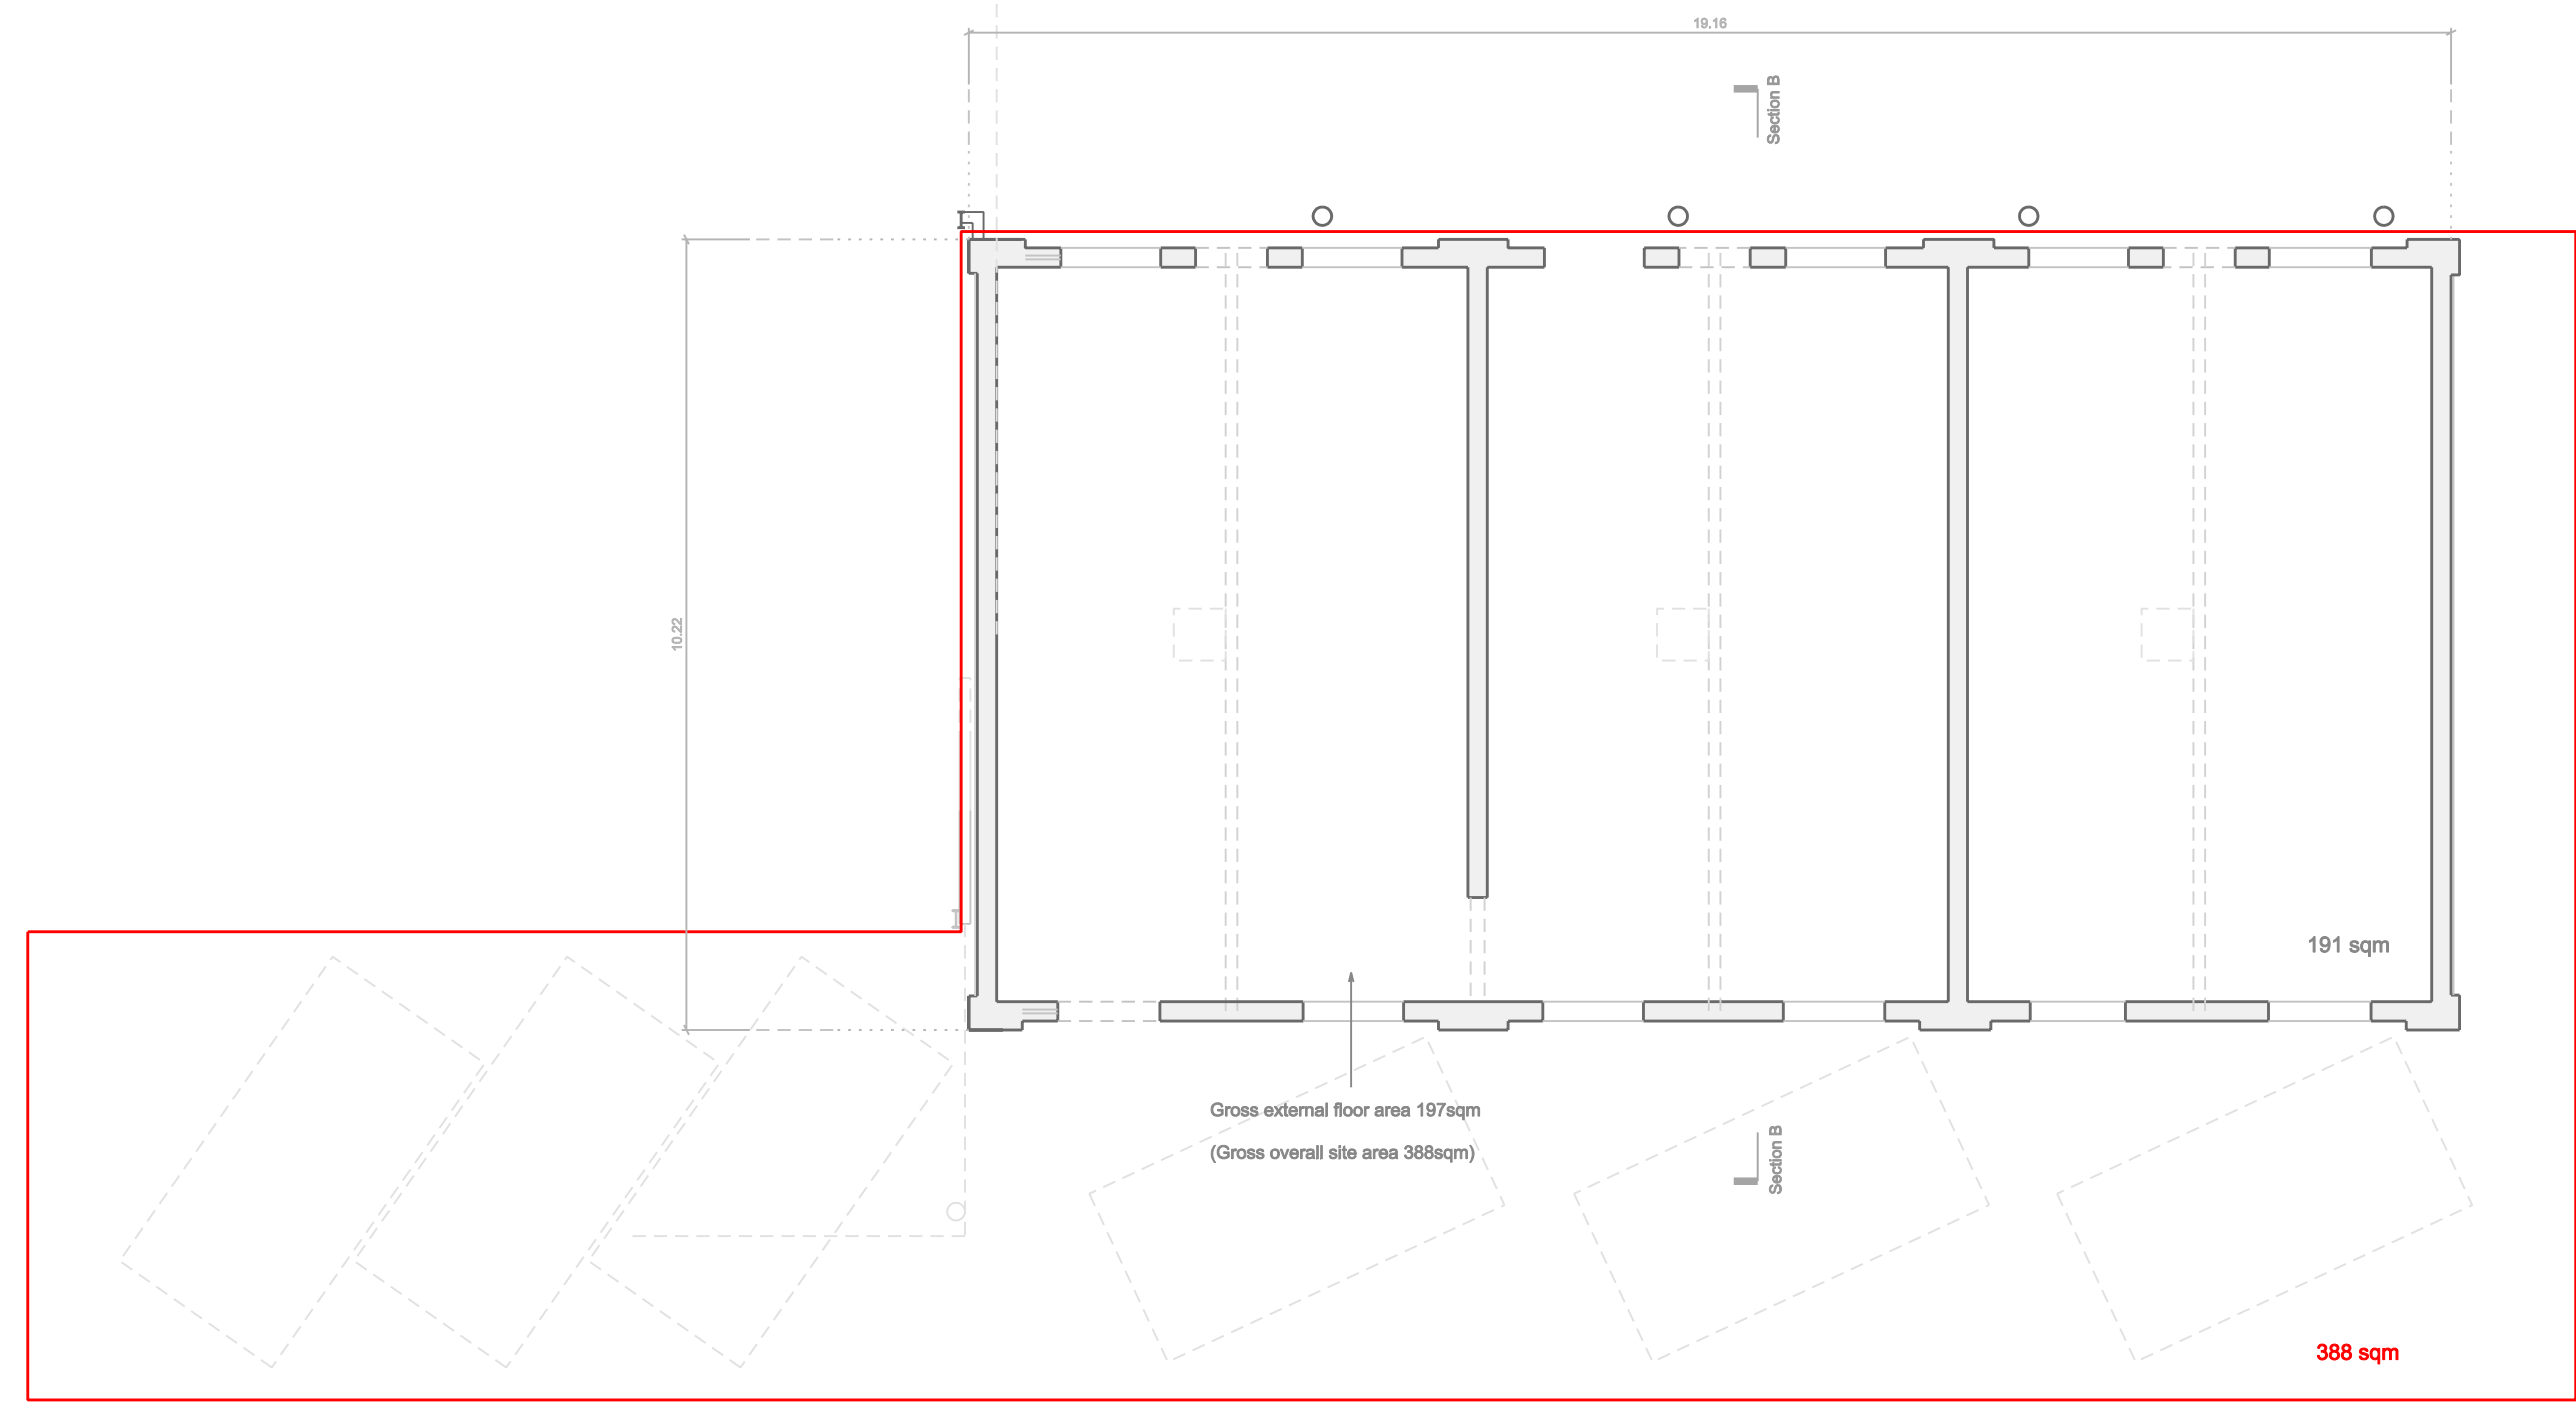

FLOOR PLAN 1:100

LOCATION PLAN 1:2500

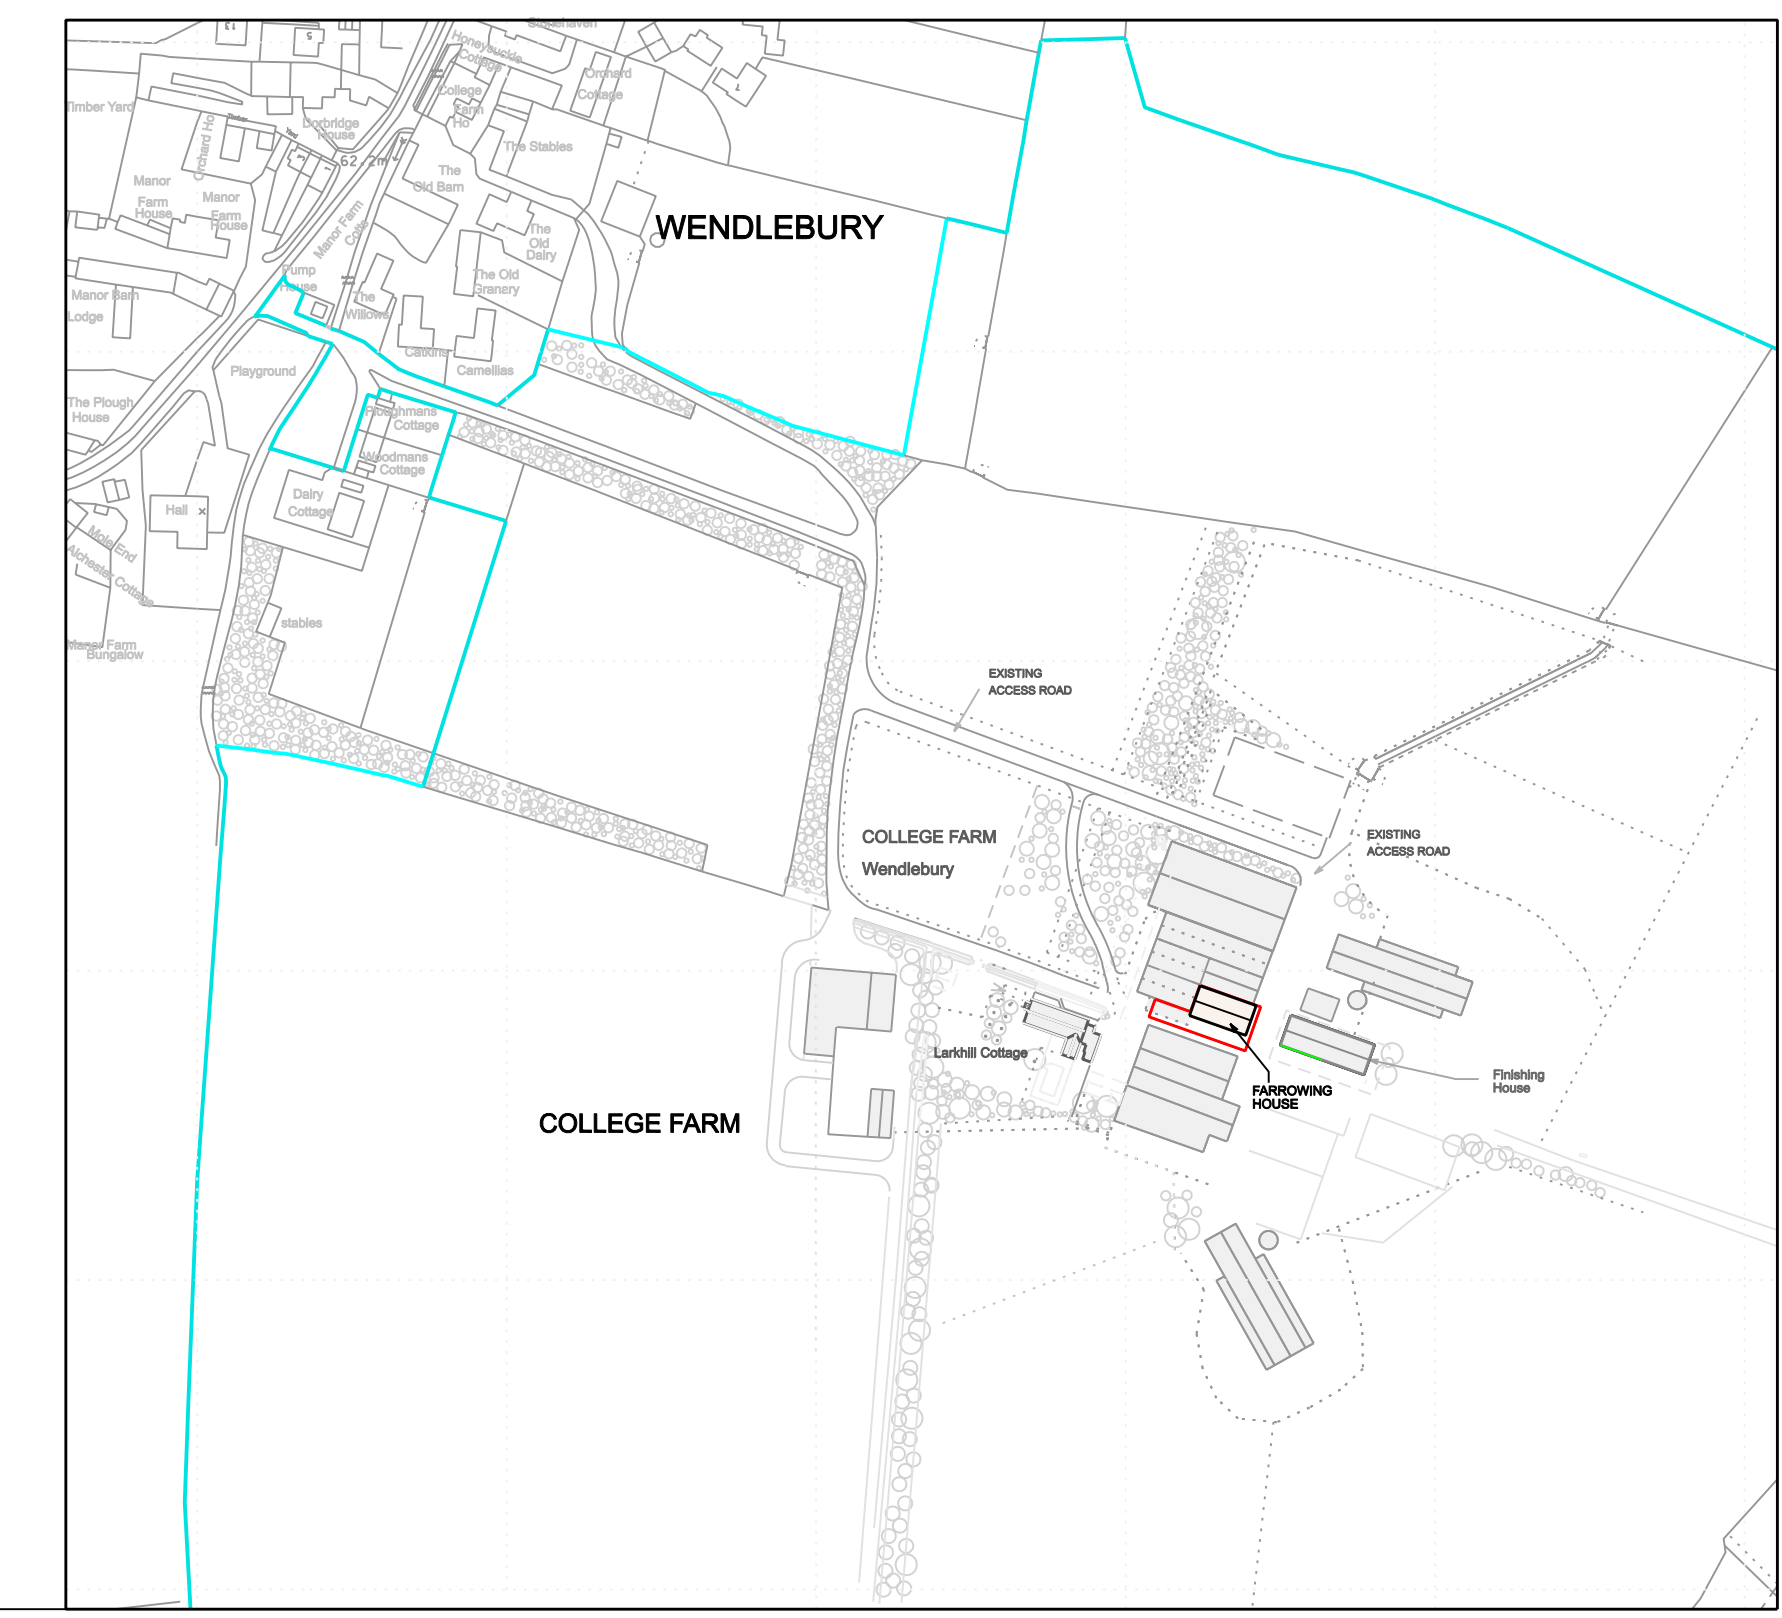

**PLANNED APPROACH  
ARCHITECTS**

Telephone 07929 296003 Email: tim@plannedapproach.co.uk

Client: Mr and Mrs T Howard  
Site: College Farm Wendlebury  
Project: Farming House PD Class Q & R Conversion

FLOOR PLAN & ELEVATIONS As Existing  
1:100 & 1:2500 TPH November 2018  
(Original at A1) Drwg no. 18.183.01