
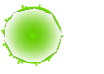













KEY TO SYMBOLS

-  Upright compact Extra Heavy Standard, as avenue trees
-  Medium to large trees for linear planting to open spaces
-  Small compact trees- to provide heights within the development
-  Large specimen trees as focal points
-  Specimen grasses-small shrubs
-  Low compact evergreen hedge, upto 1.2m
-  Tall hedges including native hedges maintained at 1.8m in height
-  Existing Tree
-  TURF
-  PLANTING
-  Hoggin Footpath
-  Compact shrub, ornamental grass and herbaceous planting amongst lawn to the environs of the housing
-  Retained Hedgerow

FRE600803
MUGA, 13x26 meter, Low 1m, Wood Look **KOMPAN**
 Let's play

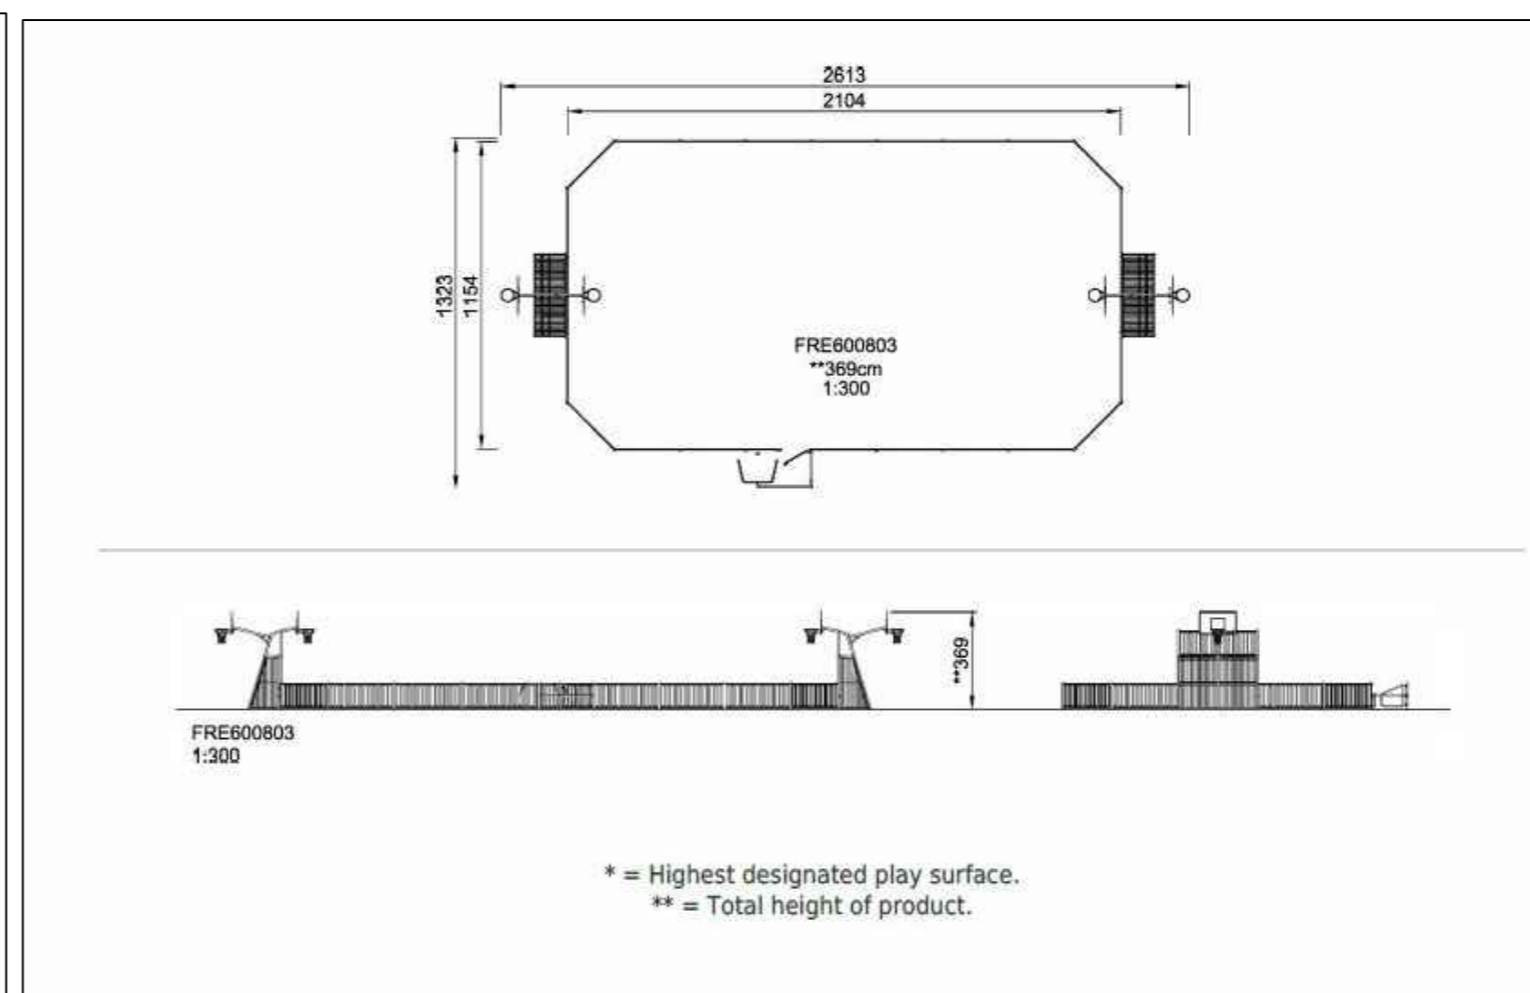

REV DATE NOTES



Client **DW Homes Mercia**

Project **Residential Development
 Bodicotes
 Banbury**

Drawing Title **MULTI USE GAMES AREA
 (MUGA)**

Drawn dk	Scale 1:200	Paper Size A2
Date April 2019	Drawing No. 1909-PL1-05	Revision

LANDSCAPE PROPOSALS

BODICOTES

BANBURY