

David Wilson Mercia
Remus 2
2 Cranbrook Way
Solihull Business Park
Solihull
B90 4GT

Drainage design subject to detailed design. All drainage to follow criteria as set out within approved FRA.

REV	DESCRIPTION	REV	DESCRIPTION	DATE


STATUS: **Planning Issue**

SCALE: 1:500
DATE: April 2019
DRAWN: RAH

TITLE: **Adoptable Drainage**

Sheet 2

PROJECT: White Post Road, Bodicote
DRG. No: 957-03-02

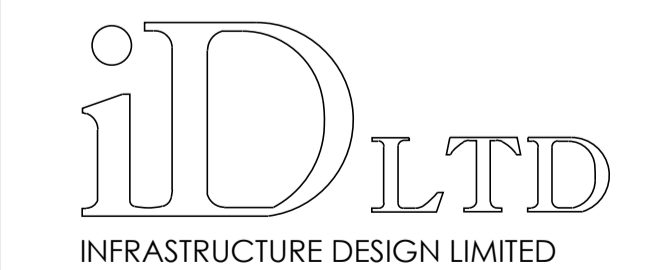

33 The Point
Market Harborough
Leicestershire LE16 7QU
Tel: 01858 411570 Fax: 01858 411751
Email: info@infrades.co.uk URL: www.infrades.co.uk